
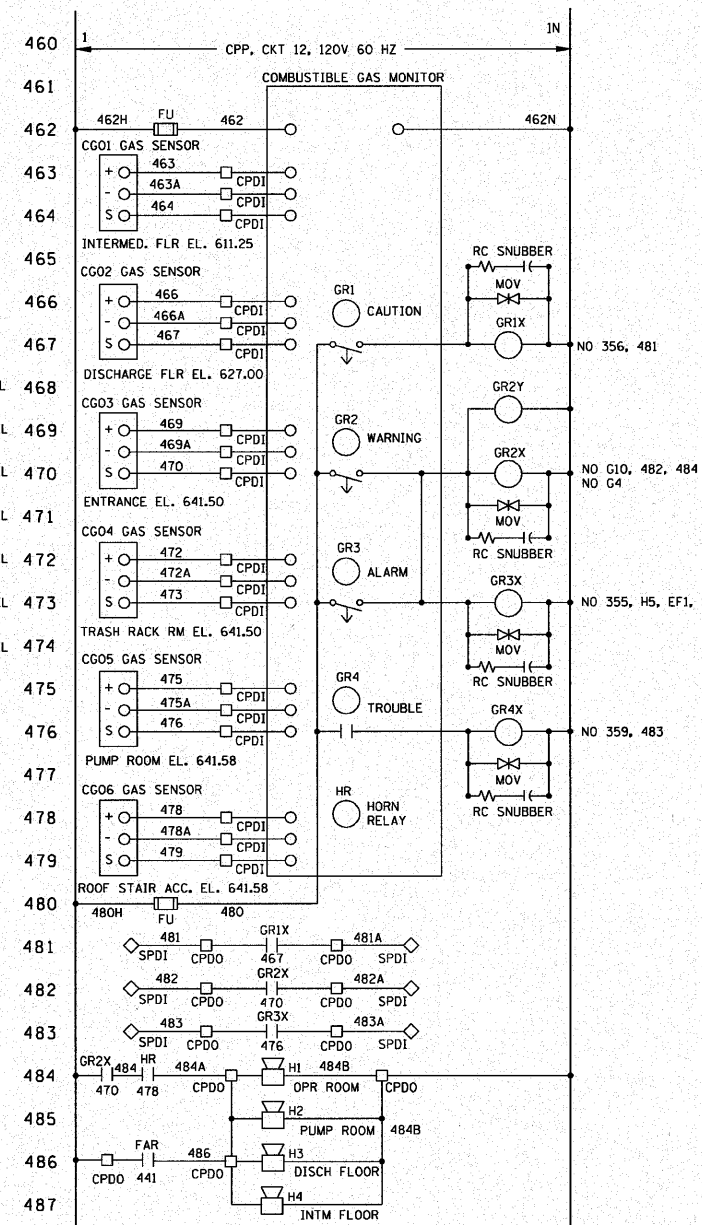
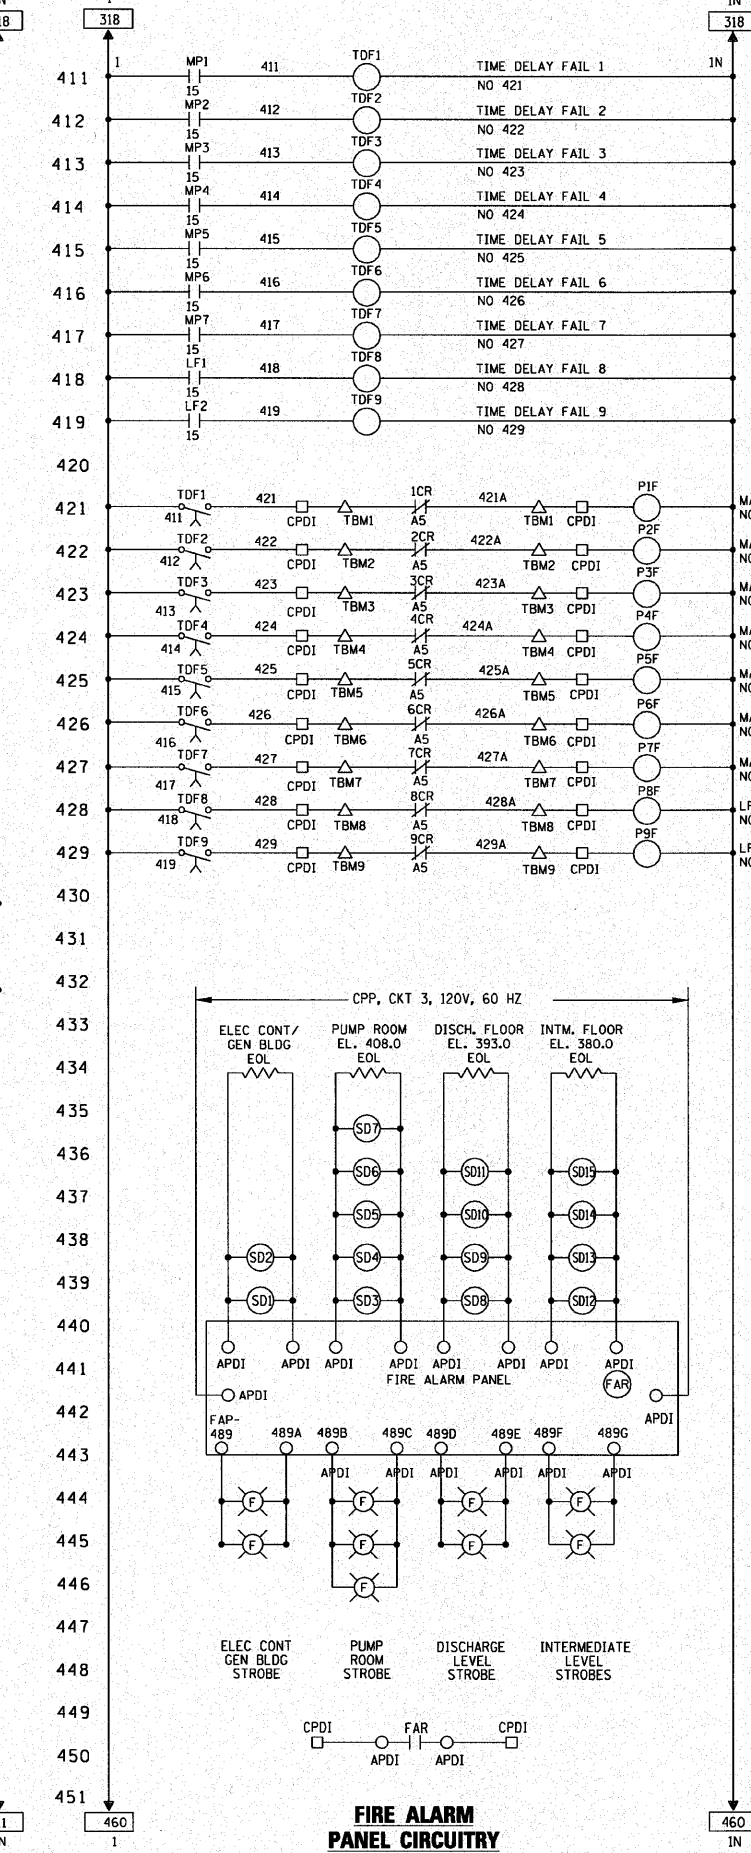
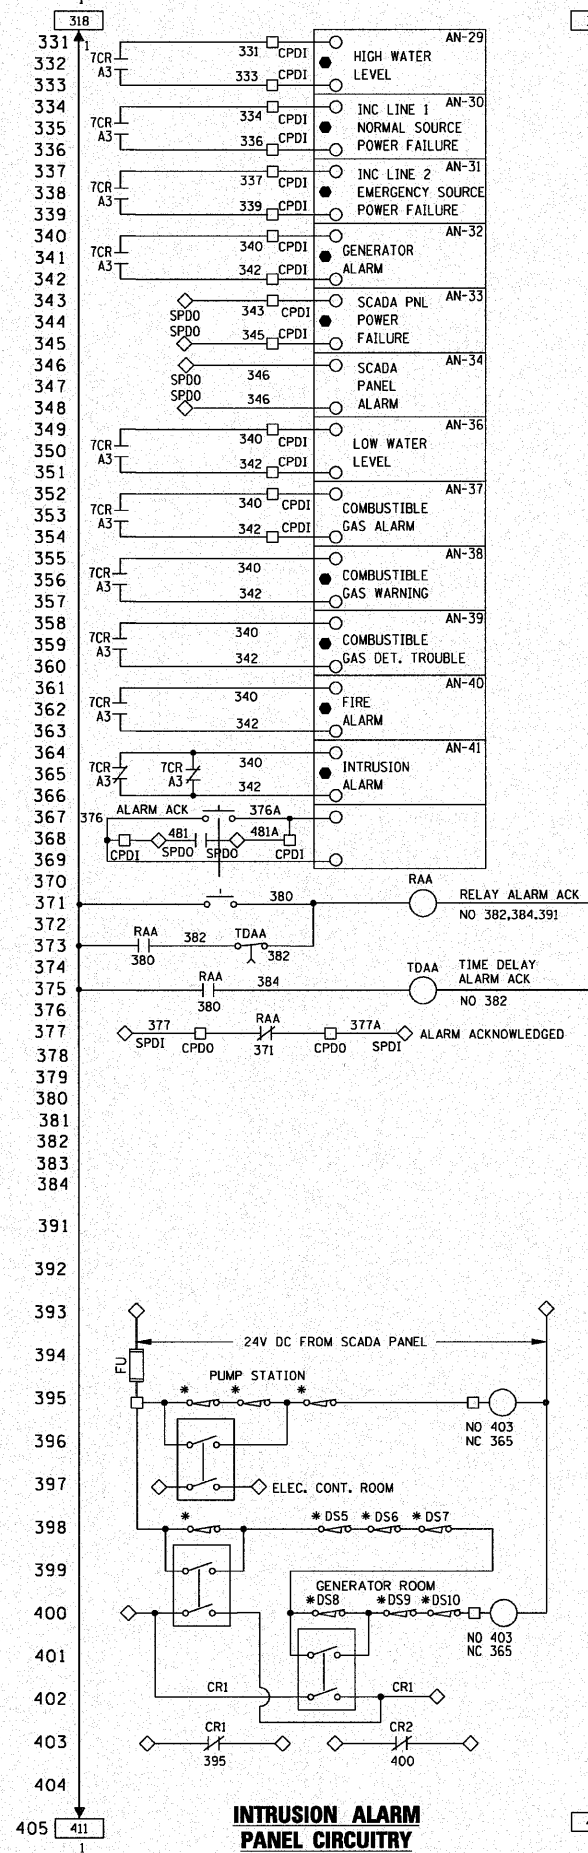


F.A.I. RTE.	SECTION	COUNTY	TOTAL SHEETS	SHEET NO.
190	0102.1 S	COOK	107	87
FED. ROAD DIST. NO.		ILLINOIS	FED. AID PROJECT	

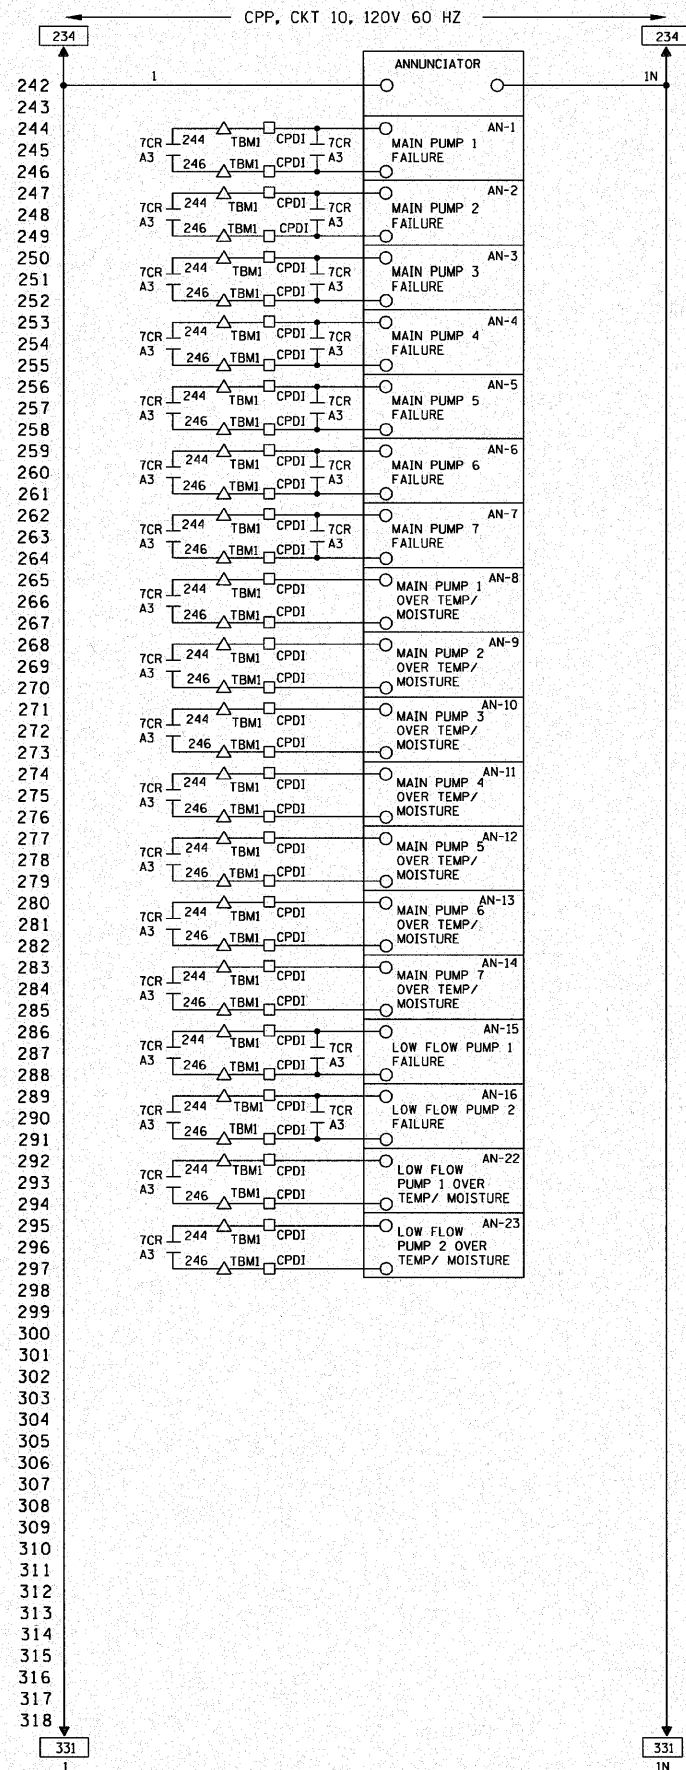

LEGEND:
 • NON LOCK-IN TYPE ANNUNCIATOR POINT
 ALL ANNUNCIATOR POINTS SHALL BE SET AS LOCK-IN TYPE UNLESS OTHERWISE INDICATED AS NON LOCK-IN TYPE.

E14

REVISIONS	
NAME	DATE

ILLINOIS DEPARTMENT OF TRANSPORTATION
 PUMP STATION NO. 24
 RELOCATION
 CONTROL PANEL SCHEMATIC
 SHEET 2
 SCALE: N/A
 DATE: 11-22-10
 DRAWN BY: CRP
 CHECKED BY: KHC