


F.A.I. RTE.	SECTION	COUNTY	TOTAL SHEETS	SHEET NO.
190	0102.1 S	COOK	107	95
FED. ROAD DIST. NO.		ILLINOIS	FED. AID PROJECT	



ID	TAG NAME	DETAIL	WIRING	CONDUIT	DESTINATION	ID	COMMENTS
0200	024-ES-0120B	N002	4*14	3/4"	024-CS-0120	0400	
0201	024-CB-5	SHT. M19		N/A			COMP. BELL
0202	024-CGD-3	N004	2 SH.PR.	3/4"	024-RTU-1	0037	
0203	024-TSH-1	MNFC	4*14	3/4"	024-TCP-1	0043	

- NOTES:**
- ALL ROOM EXCEPT ELECTRICAL ROOM SHALL BE CLASS I, DIVISION I, GROUP D EXPLOSION PROOF.
 - COORDINATE INSTRUMENTATION & CONTROL CONDUIT ROUTINGS WITH POWER AND LIGHTING CONDUIT ROUTINGS.

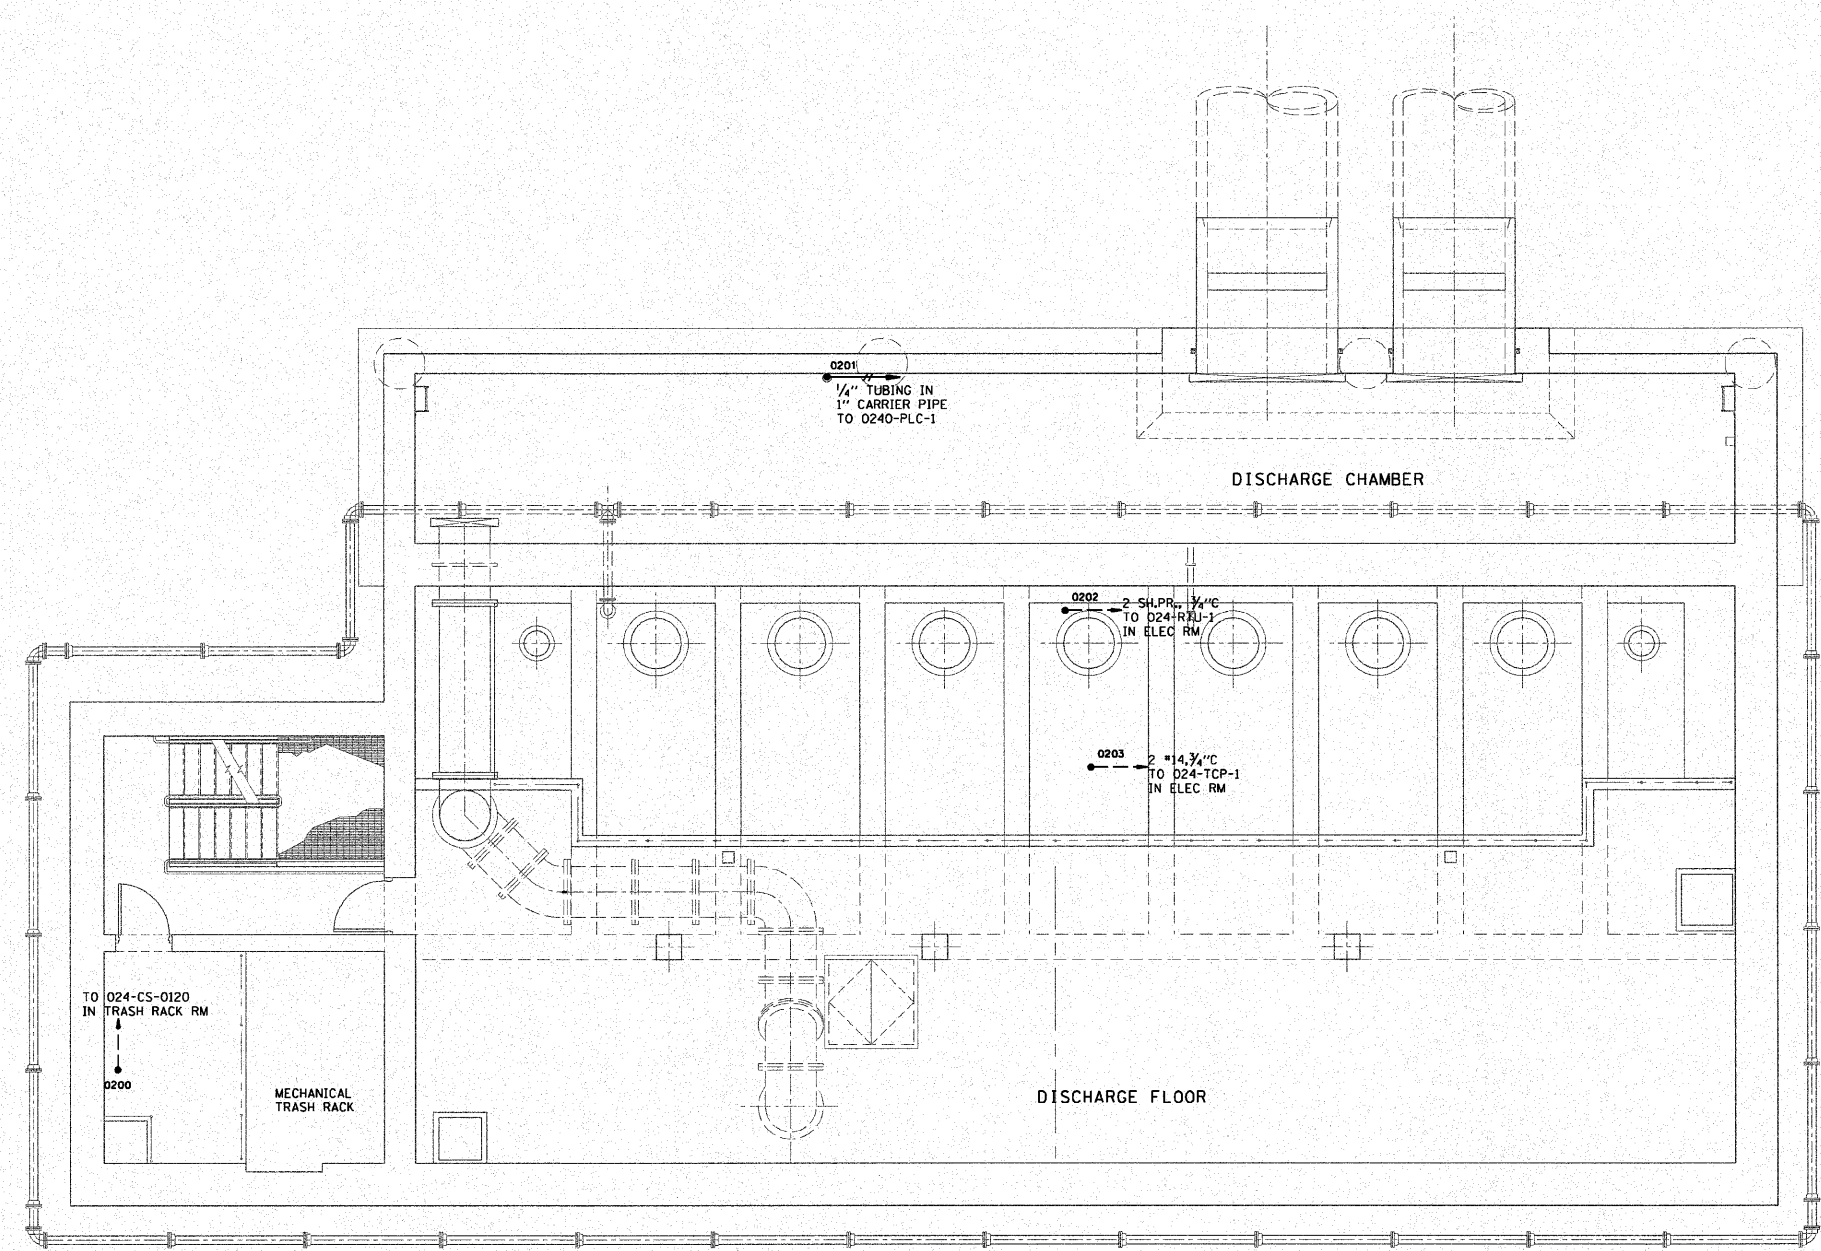

PLAN @ EL 627.00



E22

REVISIONS	
NAME	DATE

ILLINOIS DEPARTMENT OF TRANSPORTATION

PUMP STATION NO. 24
RELOCATION

I&C PLAN
SHEET 3.

SCALE: ~~AS SHOWN~~ OR N/A

DATE: 11-22-10

DRAWN BY: MS

CHECKED BY: MS