


DATE	
BY	
FINISHED SURVEY	
PLOTTED	
NOTE BOOK	
AREAS CHECKED	
NO.	

DATE	
BY	
ORIGINAL SURVEY	
PLOTTED	
NOTE BOOK	
AREAS CHECKED	
NO.	

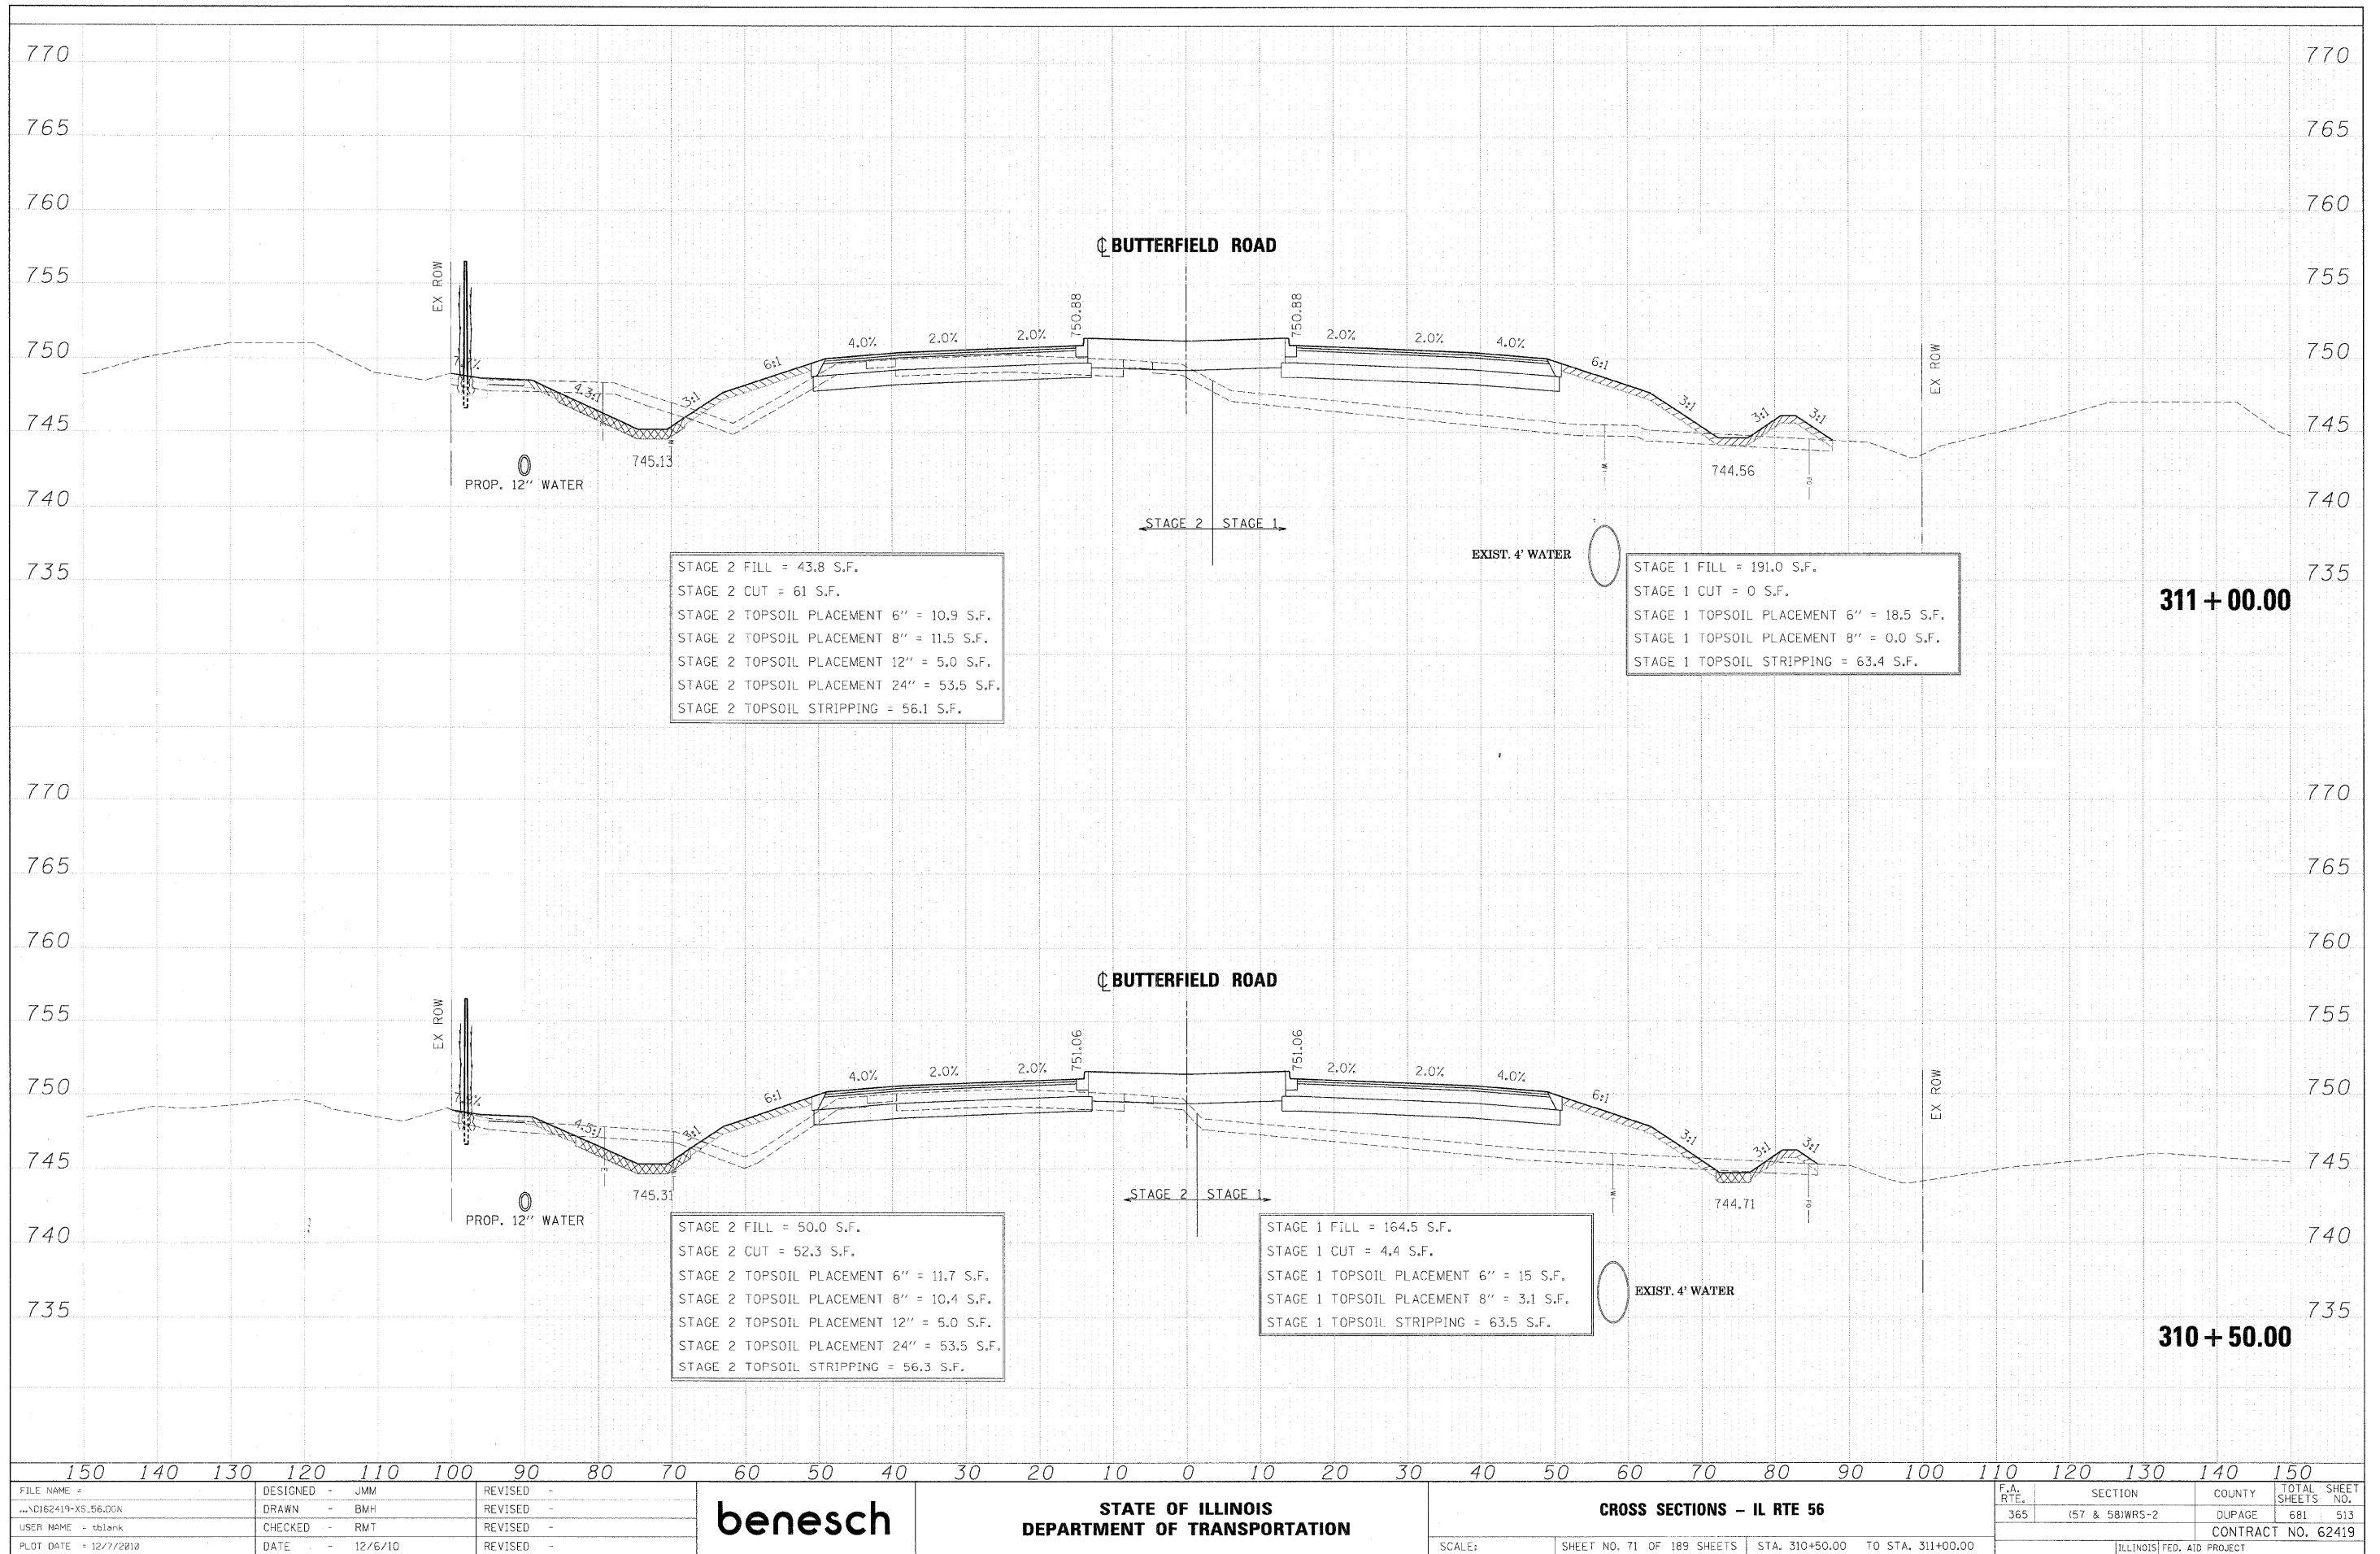

FILE NAME =	DESIGNED - JMM	REVISED -	<b>benesch</b> STATE OF ILLINOIS DEPARTMENT OF TRANSPORTATION	CROSS SECTIONS - IL RTE 56		F.A. RTE.	SECTION	COUNTY	TOTAL SHEET SHEETS NO.
...ND162419-XS_56.DGN	DRAWN - BMH	REVISED -		365	157 & 581WRS-2	DUPAGE	681	513	
USER NAME = tblank	CHECKED - RMT	REVISED -		SCALE:		SHEET NO. 71 OF 189 SHEETS	STA. 310+50.00 TO STA. 311+00.00	CONTRACT NO. 62419	
PLLOT DATE = 12/7/2010	DATE - 12/6/10	REVISED -		ILLINOIS FED. AID PROJECT					