

MATCH LINE A-A
SEE SHEET 2 OF 2

SIGN (A)


LEFT ON
GREEN
ARROW
ONLY

R10-5
(24" X 30")
(8 REQUIRED)

0 20 40 60

SCALE IN FEET

N

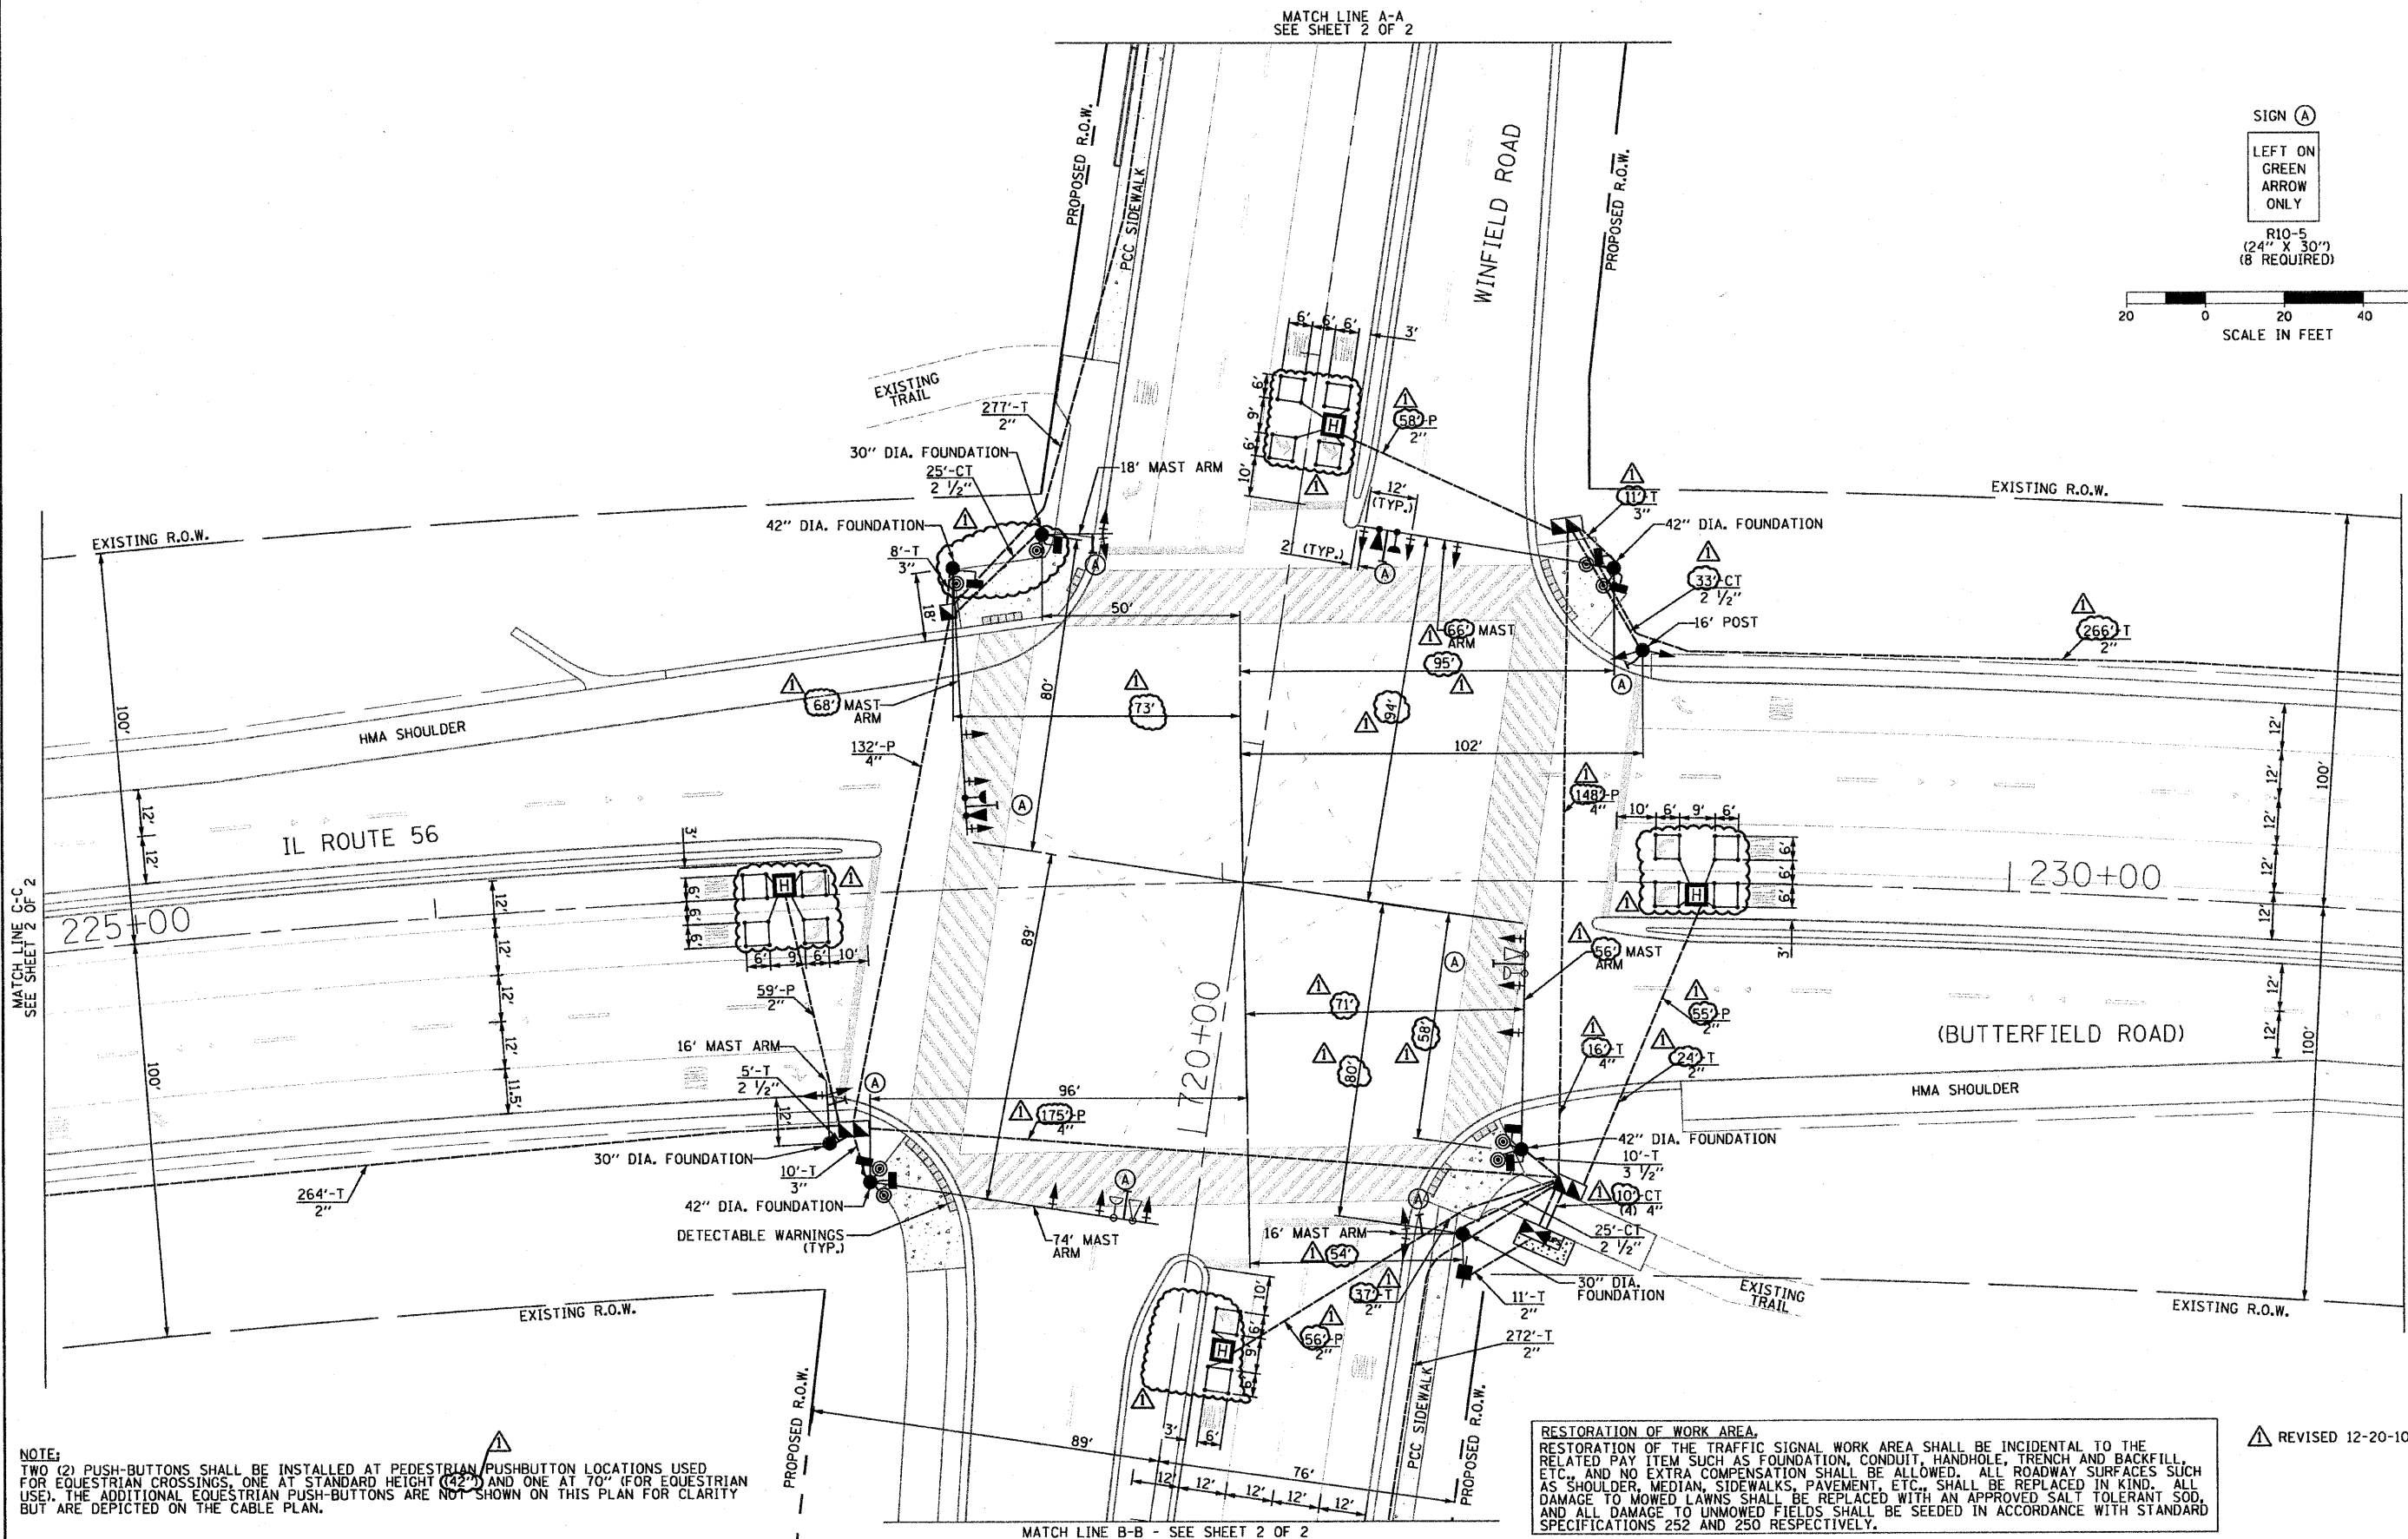

NOTE:
TWO (2) PUSH-BUTTONS SHALL BE INSTALLED AT PEDESTRIAN PUSHBUTTON LOCATIONS USED FOR EQUESTRIAN CROSSINGS, ONE AT STANDARD HEIGHT (42") AND ONE AT 70" (FOR EQUESTRIAN USE). THE ADDITIONAL EQUESTRIAN PUSH-BUTTONS ARE NOT SHOWN ON THIS PLAN FOR CLARITY BUT ARE DEPICTED ON THE CABLE PLAN.

RESTORATION OF WORK AREA.
RESTORATION OF THE TRAFFIC SIGNAL WORK AREA SHALL BE INCIDENTAL TO THE RELATED PAY ITEM SUCH AS FOUNDATION, CONDUIT, HANDHOLE, TRENCH AND BACKFILL, ETC., AND NO EXTRA COMPENSATION SHALL BE ALLOWED. ALL ROADWAY SURFACES SUCH AS SHOULDER, MEDIAN, SIDEWALKS, PAVEMENT, ETC., SHALL BE REPLACED IN KIND. ALL DAMAGE TO MOWED LAWNS SHALL BE REPLACED WITH AN APPROVED SALT TOLERANT SOD, AND ALL DAMAGE TO UNMOWED FIELDS SHALL BE SEEDED IN ACCORDANCE WITH STANDARD SPECIFICATIONS 252 AND 250 RESPECTIVELY.

REVISD 12-20-10

FILE NAME = TS-25.dgn PLOT DATE = 12/21/2010		DESIGNED - R.A.S. DRAWN - R.A.S. CHECKED - A.D.O. DATE - AUGUST 2010		REVISED - REVISED - REVISED - REVISED -		STATE OF ILLINOIS DEPARTMENT OF TRANSPORTATION		TRAFFIC SIGNAL INSTALLATION PLAN IL ROUTE 56 (BUTTERFIELD ROAD) AND WINFIELD ROAD - SHEET 1 OF 2		F.A.P. RTE. 365 SECTION (58&59) WRS-3 COUNTY DuPAGE TOTAL SHEETS 466 SHEET NO. 305		CONTRACT NO. 62420 FED. ROAD DIST. NO. 1 ILLINOIS FED. AID PROJECT	
SPAA Tech, Inc. 311 S. Wacker Drive, Suite 2400 Chicago, IL 60606 312.277.8800 312.277.8800 www.spaa-tech.com		SCALE: 1" = 20'		SHEET NO. OF SHEETS STA. TO STA.		TS-22							