




RESTORATION OF WORK AREA,
RESTORATION OF THE TRAFFIC SIGNAL WORK AREA SHALL BE INCIDENTAL TO THE
RELATED PAY ITEM SUCH AS FOUNDATION, CONDUIT, HANDHOLE, TRENCH AND BACKFILL,
ETC., AND NO EXTRA COMPENSATION SHALL BE ALLOWED. ALL ROADWAY SURFACES SUCH
AS SHOULDER, MEDIAN, SIDEWALKS, PAVEMENT, ETC., SHALL BE REPLACED IN KIND. ALL
DAMAGE TO MOWED LAWNS SHALL BE REPLACED WITH AN APPROVED SALT TOLERANT SOD,
AND ALL DAMAGE TO UNMOWED FIELDS SHALL BE SEEDED IN ACCORDANCE WITH STANDARD
SPECIFICATIONS 252 AND 250 RESPECTIVELY.

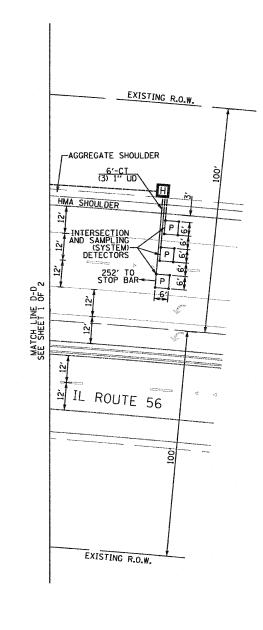

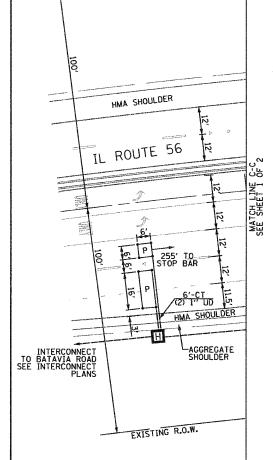

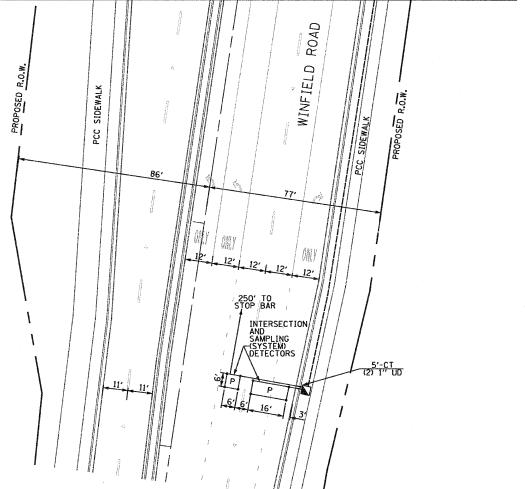

FILE NAME = TS-30.dgn PLOT DATE = 8/13/2010

SPAAN Tech, 311 S. Wacker Drive, Suite 2400 phono: Chicago, Il 60606 web: web: w

	DESIGNED	-	R.A.S.	REVISED	-
Inc.	DRAWN	-	R,A,S.	REVISED	-
ne: 312.277.8800 312.277.8808 x www.SpanTech.com	CHECKED	-	A.D.O.	REVISED	-
	DATE	-	AUGUST 2010	REVISED	•

STATI	E OF	ILLINOIS
DEPARTMENT	0F	TRANSPORTATION

TRACCIO GIONAL INCTALLATIONI DI ANI	F.A.P. RTE.	SECTION
TRAFFIC SIGNAL INSTALLATION PLAN IL ROUTE 56 (BUTTERFIELD ROAD) AND WINFIELD ROAD - SHEET 2 OF 2	365	(58&59) WRS-3
SCALE: 1" = 20' SHEET NO. OF SHEETS STA. TO STA.	FED. R	OAD DIST. NO. 1   ILLINOIS FE

TS-23

COUNTY TOTAL SHEETS NO.

DUPAGE 466 306

CONTRACT NO. 62420