
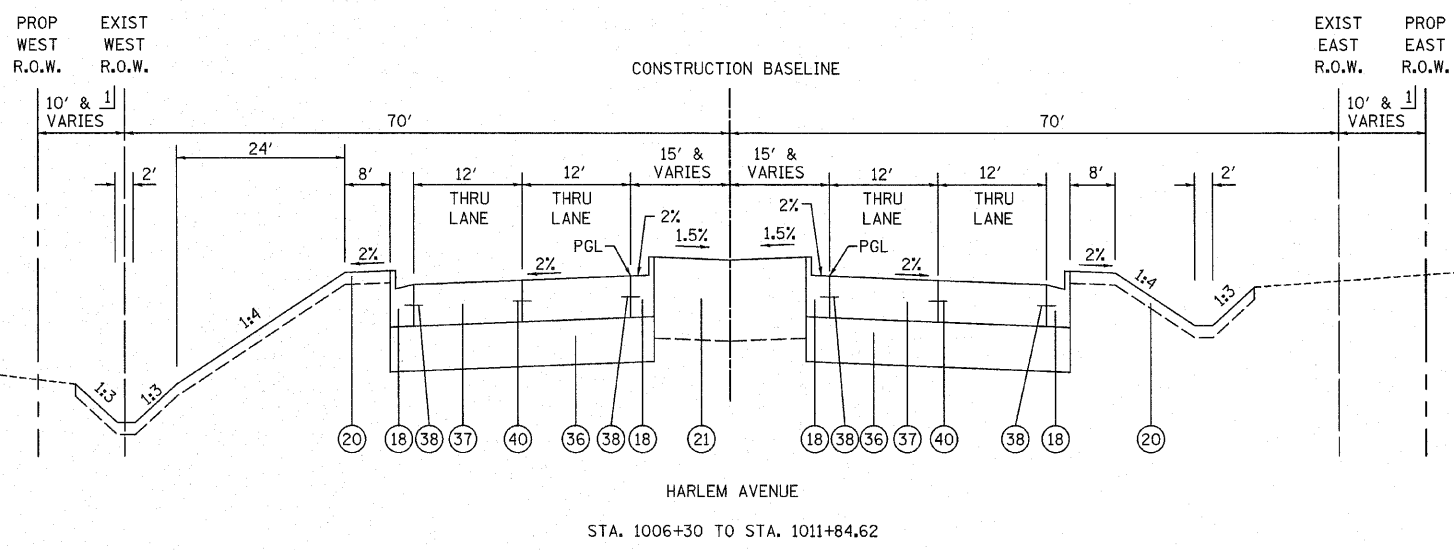
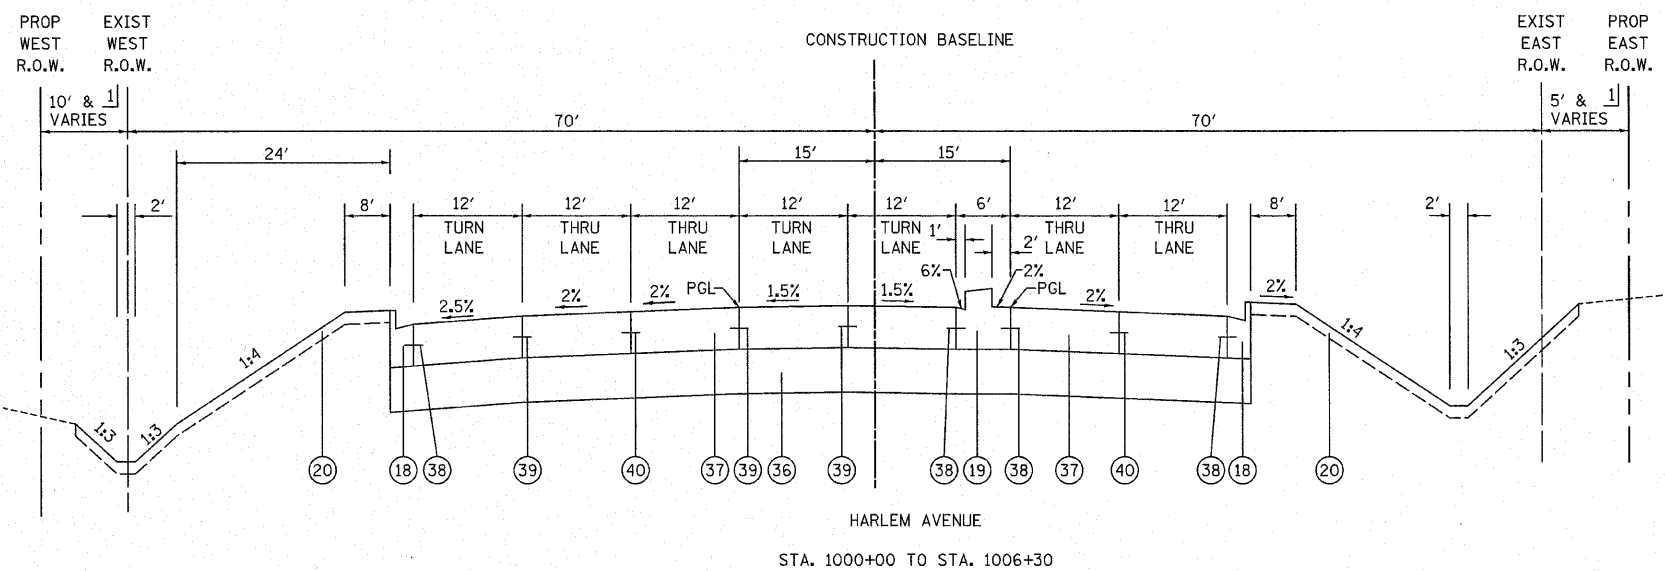


F.A.P. RTE.	SECTION	COUNTY	TOTAL SHEETS	SHEET NO.
353	(12&13)WRS-4	WILL	608	36
STA.		TO STA.		
FED. ROAD DIST. NO. 1 ILLINOIS FED. AID PROJECT				

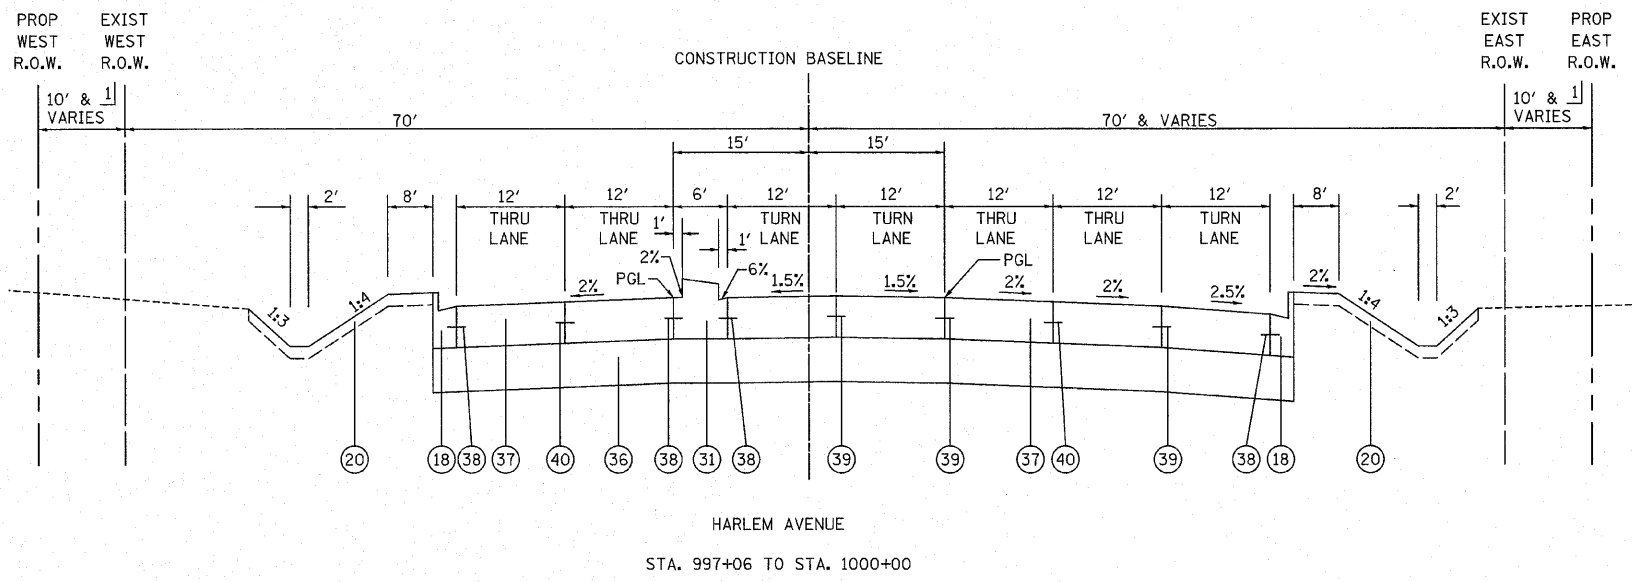

- PROPOSED LEGEND
- 15 AGGREGATE SUBGRADE 12", SPECIAL (PAY LIMITS SHALL BE AT THE BACK OF CURB UNLESS OTHERWISE NOTED)
  - 16 HOT-MIX ASPHALT BINDER COURSE, IL-19.0, N70 11.75"
  - 17 HOT-MIX ASPHALT SURFACE COURSE, MIX "D", N70 2"
  - 18 COMBINATION CONCRETE CURB AND GUTTER, TYPE B-6.24
  - 19 CONCRETE MEDIAN, TYPE SB-6.24 (MODIFIED)
  - 20 TOPSOIL/COMPOST PLACEMENT (SEE LANDSCAPING SHEETS FOR MATERIAL AND DEPTH)
  - 21 TOPSOIL FURNISH AND PLACE, 24"
  - 22 PORTLAND CEMENT CONCRETE SIDEWALK, 5"
  - 23 AGGREGATE BASE COURSE, TYPE B 3"
  - 24 HOT-MIX ASPHALT SURFACE COURSE, MIX "C", N50 3"
  - 25 SUB-BASE GRANULAR MATERIAL, TYPE B, 6" (PAY LIMITS SHALL BE AT THE BACK OF CURB OR EDGE OF PATH UNLESS OTHERWISE NOTED)
  - 26 COMBINATION CONCRETE CURB AND GUTTER, TYPE B-6.12
  - 27 CONCRETE MEDIAN SURFACE, 4"
  - 28 HOT-MIX ASPHALT SURFACE COURSE, MIX "C", N50 2"
  - 29 HOT-MIX ASPHALT BINDER COURSE, IL-19.0, N50 7"
  - 30 AGGREGATE SHOULDER, TYPE B 6"
  - 31 CONCRETE MEDIAN, TYPE SB-6.12
  - 32 AREA REFLECTIVE CRACK CONTROL
  - 33 HOT-MIX ASPHALT SURFACE COURSE, MIX "C", N50 1.5"
  - 34 HOT-MIX ASPHALT BINDER COURSE, IL-19.0, N70 8"
  - 35 TOPSOIL FURNISH AND PLACE, 8"
  - 36 AGGREGATE SUBGRADE, 12" (PAY LIMITS SHALL BE AT THE BACK OF CURB UNLESS OTHERWISE NOTED)
  - 37 PORTLAND CEMENT CONCRETE PAVEMENT 9 3/4" (JOINTED)
  - 38 NO. 6 X 24" DEFORMED TIE BARS (EPOXY COATED) GROUTED IN PLACE AT 24" C-C (INCLUDED IN COST OF "COMBINATION CONCRETE CURB AND GUTTER, TYPE B-6.24", "CORRUGATED MEDIAN", "CONCRETE MEDIAN, TYPE SB-6.12", "CONCRETE MEDIAN, TYPE SB-6.24", OR "CONCRETE MEDIAN, TYPE SB-6.24 (MODIFIED)")
  - 39 LONGITUDINAL CONSTRUCTION JOINT - NO. 6 X 24" DEFORMED TIE BARS (EPOXY COATED) AT 24" C-C (INCLUDED IN THE COST OF "PCC PAVT 9 3/4" (JOINTED)")
  - 40 LONGITUDINAL SAWED JOINT - NO. 6 X 30" DEFORMED TIE BARS (EPOXY COATED) AT 30" C-C (INCLUDED IN THE COST OF "PCC PAVT 9 3/4" (JOINTED)")
  - 41 HOT-MIX ASPHALT BASE COURSE, 10"
  - 42 HOT-MIX ASPHALT BASE COURSE, 8"
  - 43 HOT-MIX ASPHALT BINDER COURSE, IL-19.0, N70 2 1/4" (MIN)
  - 44 HOT-MIX ASPHALT SURFACE COURSE, MIX "D", N70 1 1/2"
  - 45 STABILIZED SUBBASE - HOT-MIX ASPHALT, 4 1/2"
  - 46 COMBINATION CONCRETE CURB AND GUTTER, TYPE M-2.24

1] SEE PLAT OF HIGHWAYS FOR RIGHT OF WAY AND EASEMENT DIMENSIONS.

REVISIONS		ILLINOIS DEPARTMENT OF TRANSPORTATION
NAME	DATE	
		HARLEM AVENUE PROPOSED TYPICAL SECTIONS

SCALE: NOT TO SCALE  
DATE 6/11/2010  
DRAWN BY DJK  
CHECKED BY JRV