



F.A.P. RTE.	SECTION	COUNTY	TOTAL SHEETS	SHEET NO.
353	(12&13)WRS-4	WILL	608	75
STA. 989+00		TO STA. 998+00		
FED. ROAD DIST. NO. 1 ILLINOIS FED. AID PROJECT				

PAVEMENT CORE NO. 22
10" PCC
4.5" BITUMINOUS

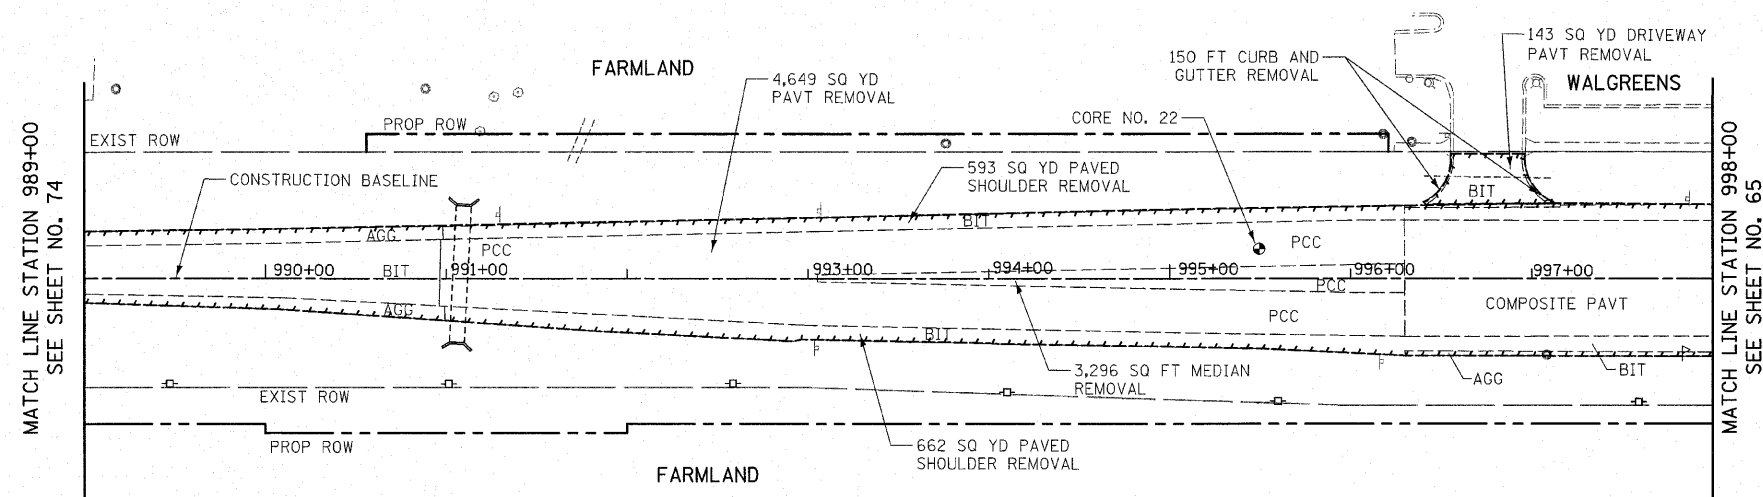

EXISTING HARLEM AVENUE

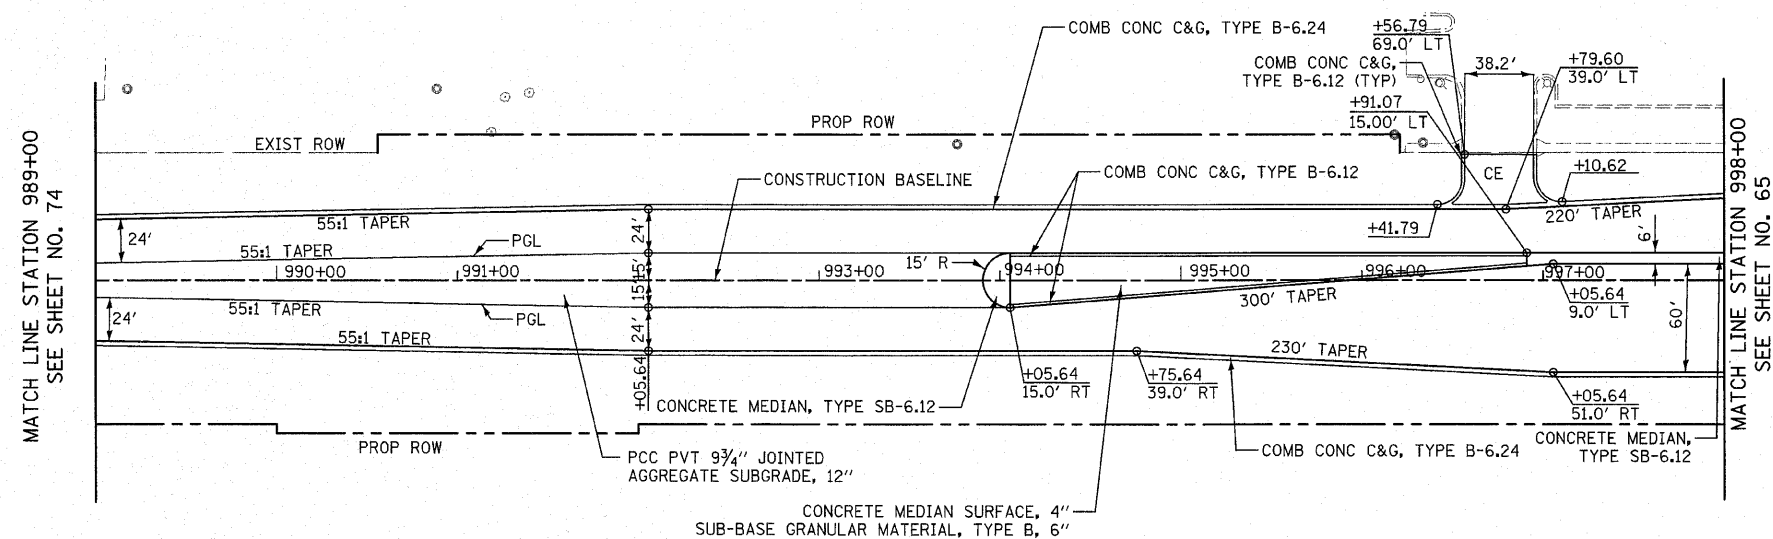

PROPOSED HARLEM AVENUE

- ALL DRIVEWAY RADII SHALL BE 15' UNLESS OTHERWISE NOTED. FOR FLARE RATES AND ADDITIONAL DRIVEWAY DETAILS SEE SHEET 496.
- FOR CONCRETE MEDIAN DETAILS, SEE SHEET NO. 494.
- FOR DETAILS OF CURB AND GUTTER TRANSITION SEE SHEET NO. 494.

REVISIONS	
NAME	DATE

ILLINOIS DEPARTMENT OF TRANSPORTATION

HARLEM AVENUE
ROADWAY PLANS

STATION 989+00 TO STATION 998+00

SCALE IN FEET
50 0 50

DATE 6/11/2010

DRAWN BY DJK
CHECKED BY JRV