
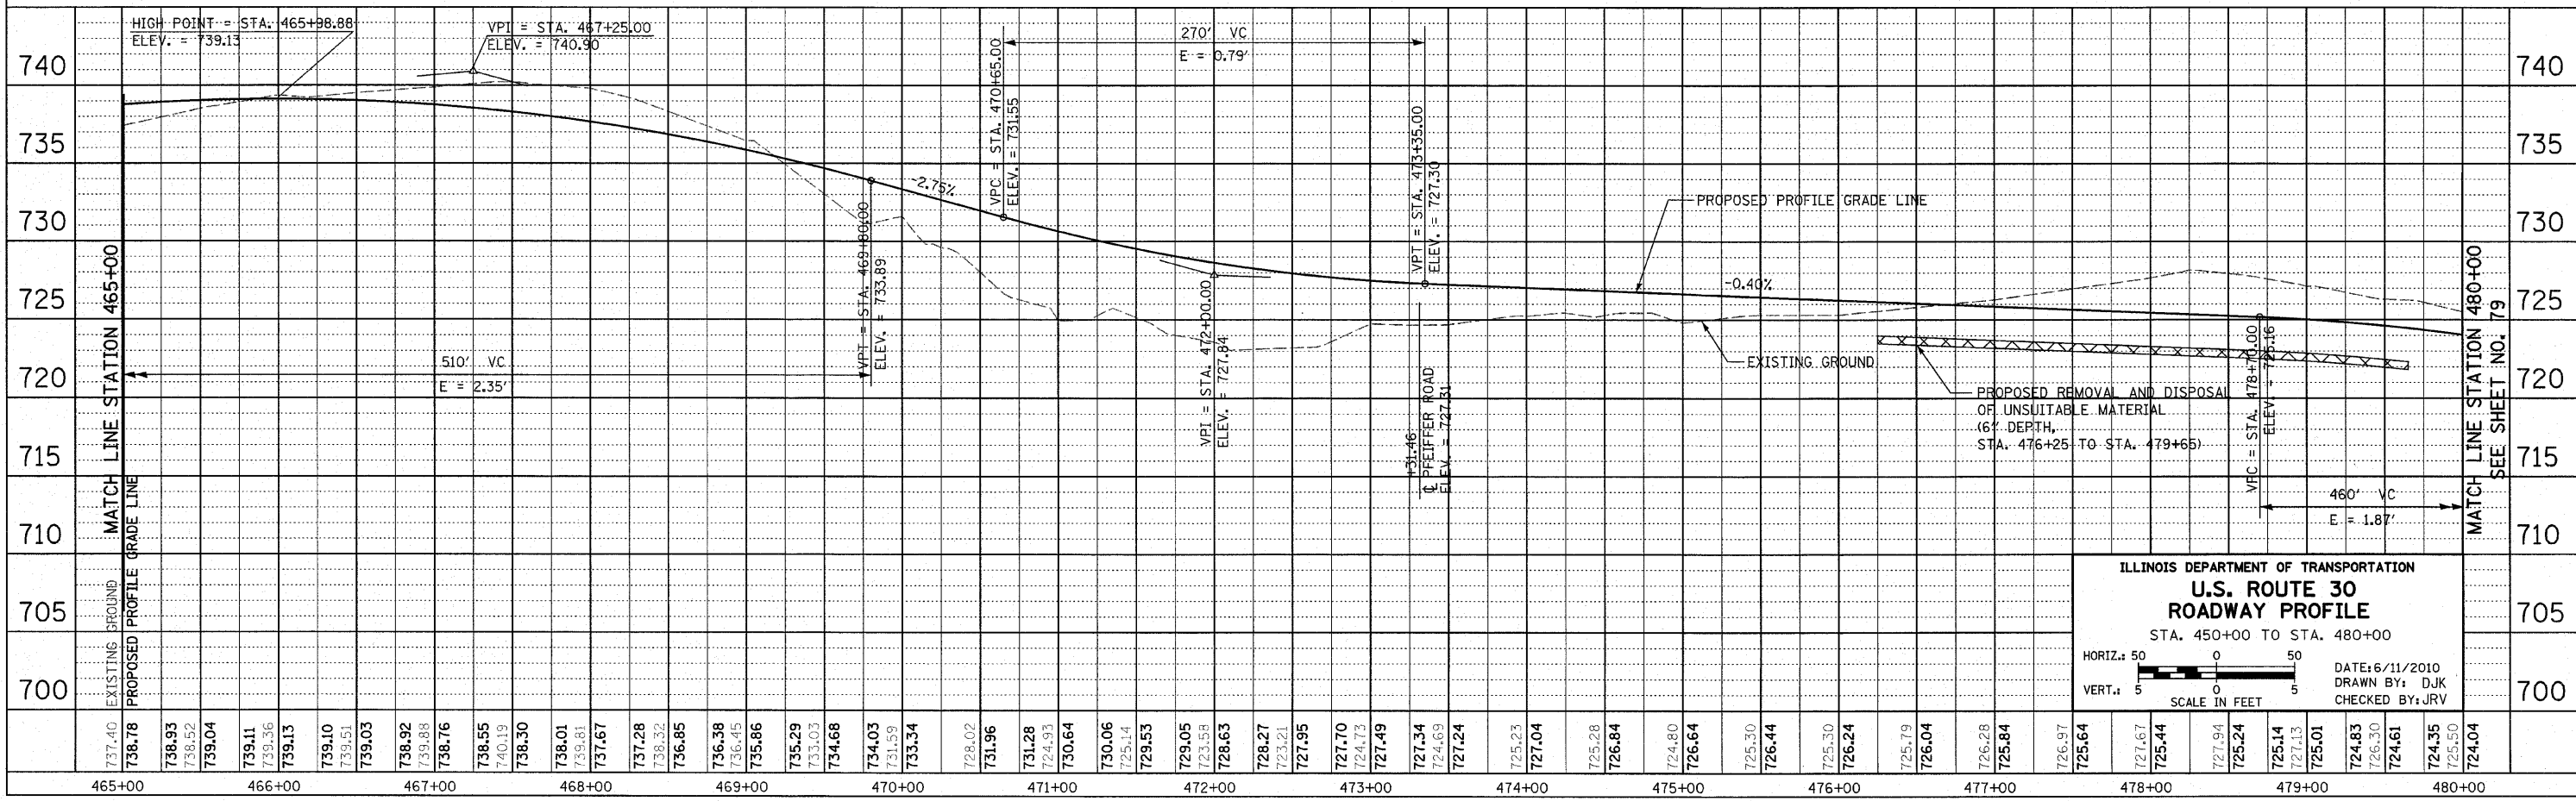


F.A.P. RTE.	SECTION	COUNTY	TOTAL SHEETS	SHEET NO.
353	(12&13)WRS-4	WILL	608	78
STA. 450+00		TO STA. 480+00		
FED. ROAD DIST. NO. 1		ILLINOIS FED. AID PROJECT		

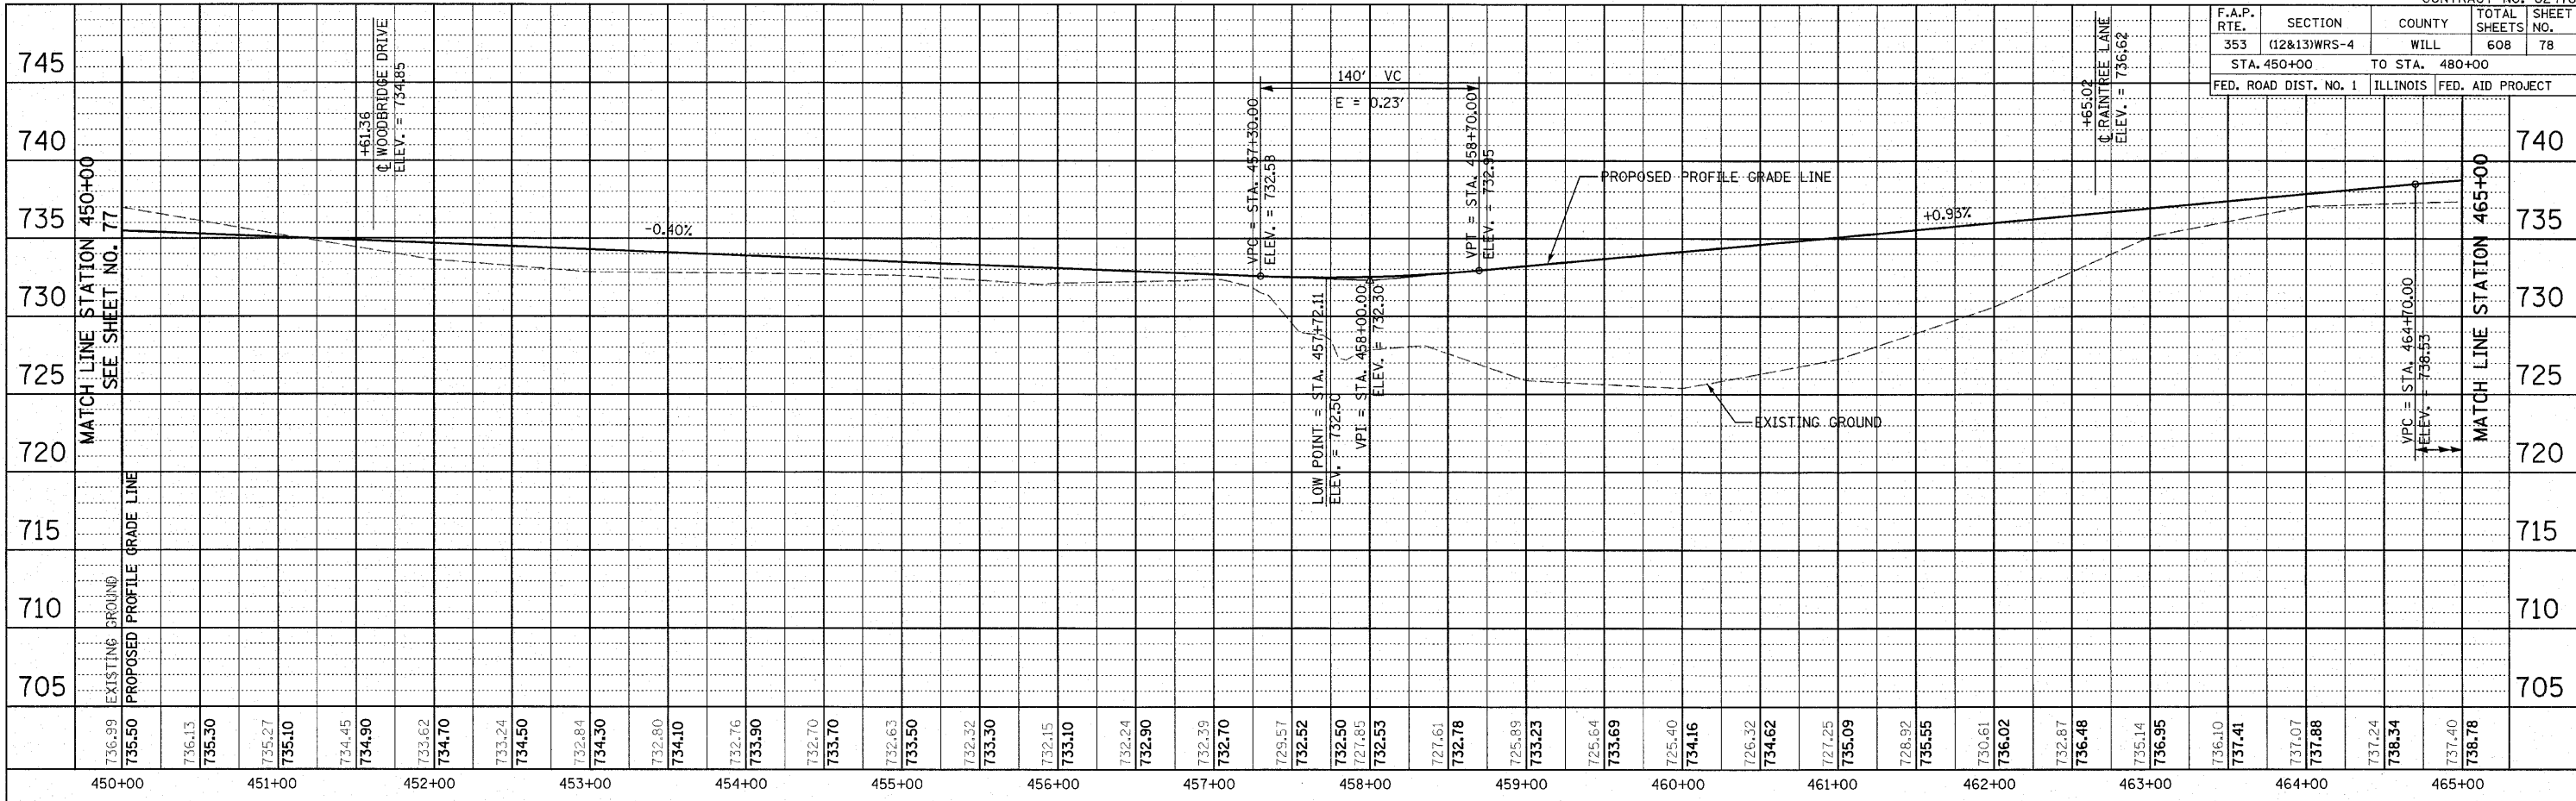

ILLINOIS DEPARTMENT OF TRANSPORTATION
U.S. ROUTE 30
ROADWAY PROFILE
 STA. 450+00 TO STA. 480+00

HORIZ.: 50
 VERT.: 5
 SCALE IN FEET

DATE: 6/11/2010
 DRAWN BY: DJK
 CHECKED BY: JRJ

737.40	738.93	738.52	739.04	739.11	739.36	739.13	739.10	739.51	739.03	738.92	739.88	738.76	738.55	740.19	738.30	738.01	739.81	737.67	737.28	738.32	736.85	736.38	736.45	735.86	735.29	733.03	734.68	734.03	731.59	733.34	728.02	731.96	731.28	724.93	730.64	730.06	725.14	729.53	729.05	723.58	728.63	728.27	723.21	727.95	727.70	724.73	727.49	727.34	724.69	727.24	725.23	727.04	725.28	726.84	724.80	726.64	725.30	726.44	725.30	726.24	725.79	726.04	726.28	725.84	726.97	725.64	727.67	725.44	727.94	725.24	725.14	727.13	725.01	724.83	726.30	724.61	724.35	725.50	724.04
465+00	466+00	467+00	468+00	469+00	470+00	471+00	472+00	473+00	474+00	475+00	476+00	477+00	478+00	479+00	480+00	