
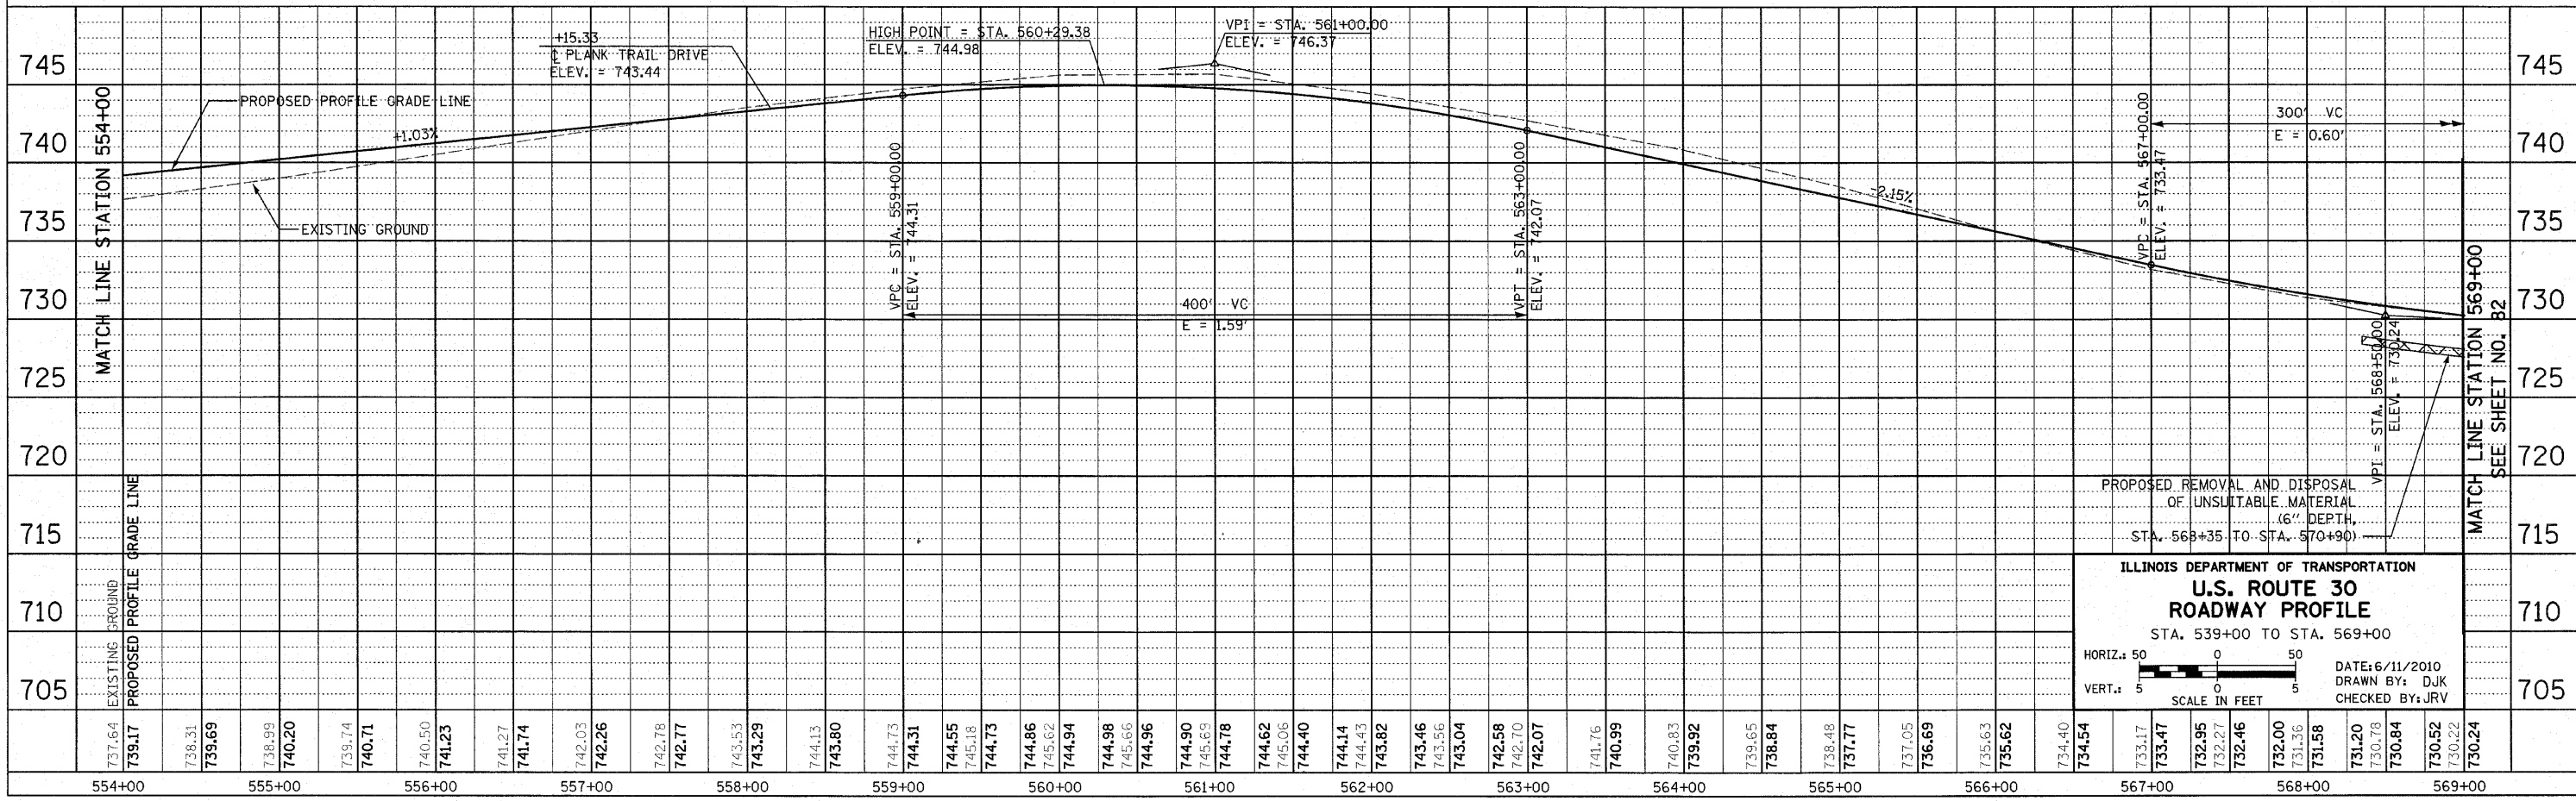


F.A.P. RTE.	SECTION	COUNTY	TOTAL SHEETS	SHEET NO.
353	(12&13)WRS-4	WILL	608	81
STA. 539+00		TO STA. 569+00		
FED. ROAD DIST. NO. 1		ILLINOIS	FED. AID PROJECT	

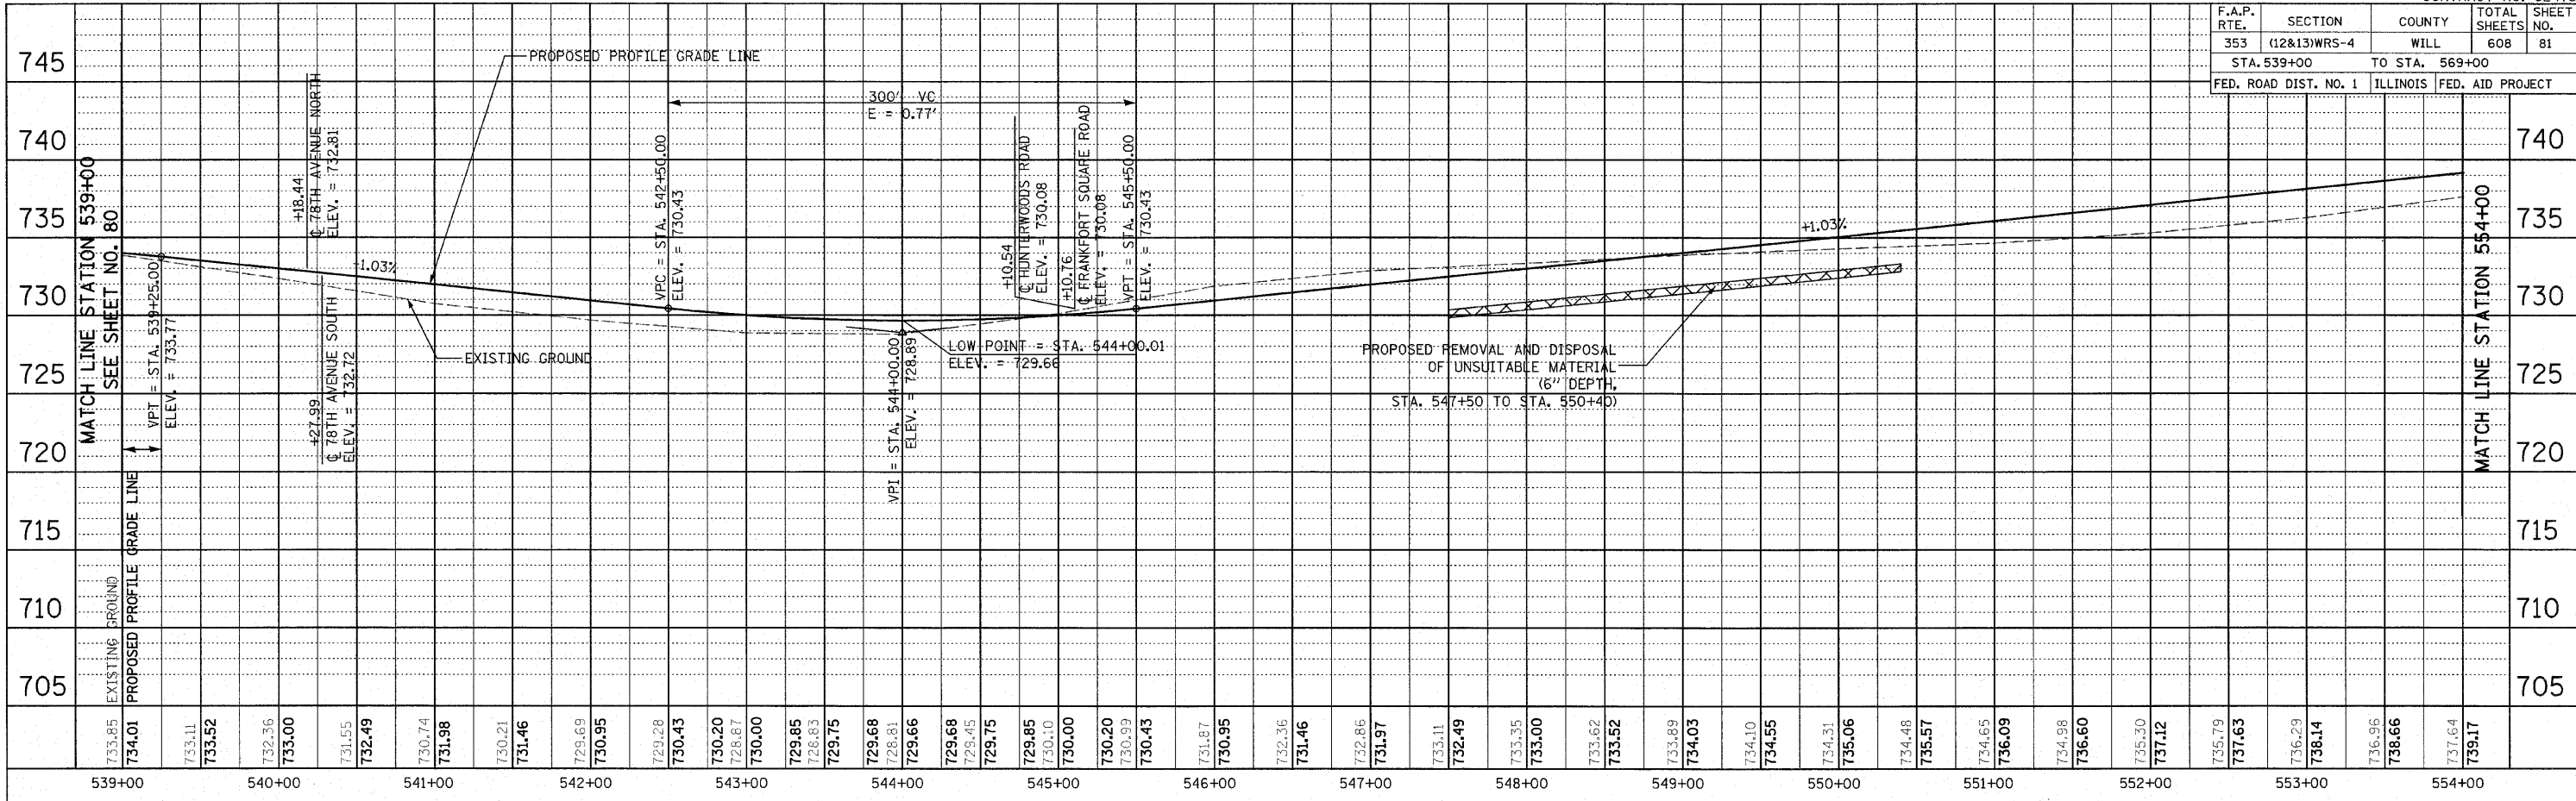

ILLINOIS DEPARTMENT OF TRANSPORTATION
U.S. ROUTE 30
ROADWAY PROFILE
 STA. 539+00 TO STA. 569+00

HORIZ.: 50
 VERT.: 5

SCALE IN FEET

DATE: 6/11/2010
 DRAWN BY: DJK
 CHECKED BY: JRV