



| F.A.P. RTE. | SECTION | COUNTY | TOTAL SHEETS | SHEET NO. |
|---|--------------|----------------|--------------|-----------|
| 353 | (12&13)WRS-4 | WILL | 608 | 101 |
| STA. 584+00 | | TO STA. 606+00 | | |
| FED. ROAD DIST. NO. 1 ILLINOIS FED. AID PROJECT | | | | |

NOTES:
SEE SHEET NO. 90-91 FOR DRAINAGE CALL-OFFS.

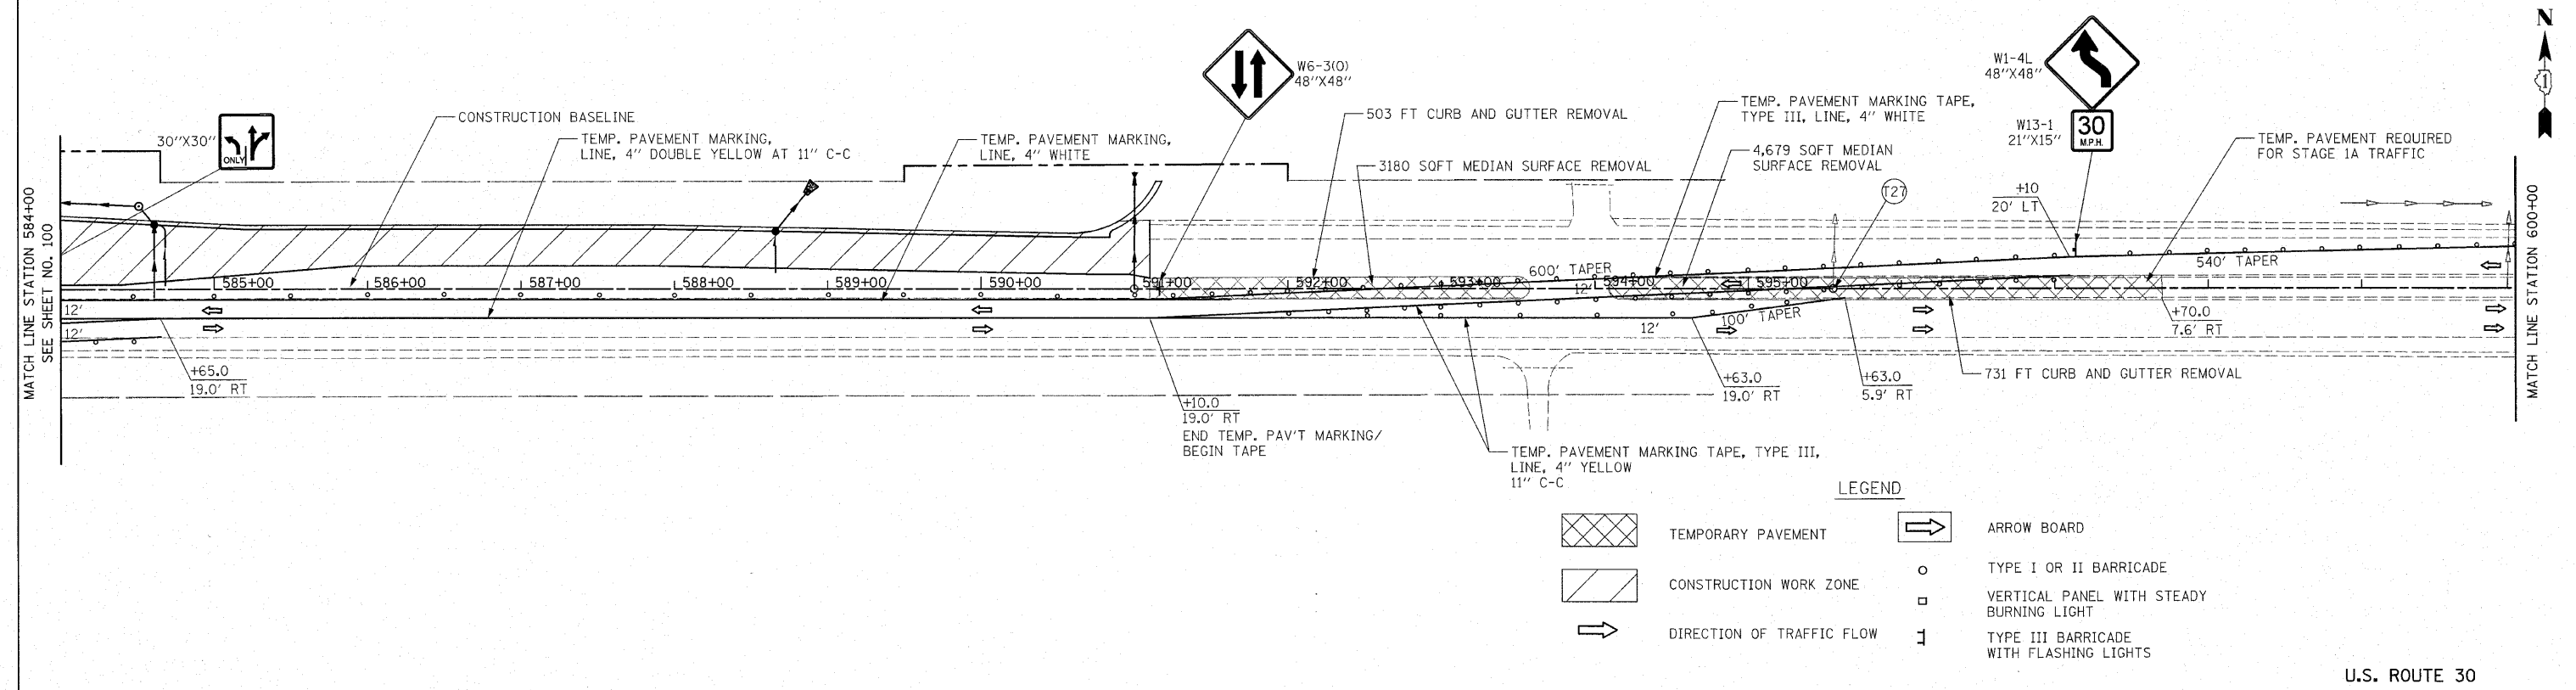

U.S. ROUTE 30

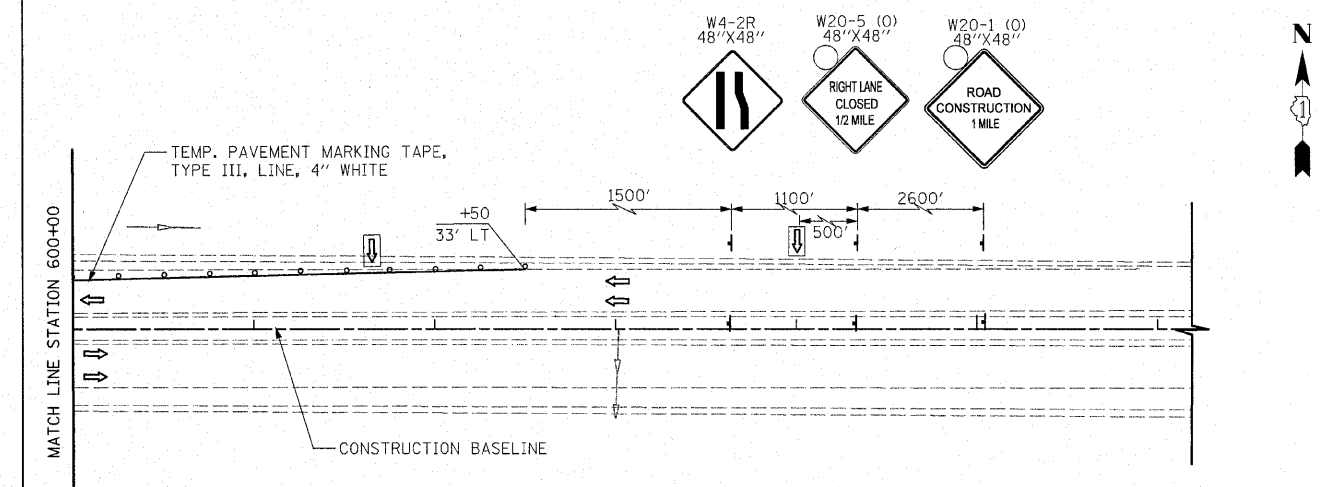

| REVISIONS | |
|-----------|------|
| NAME | DATE |
| | |
| | |
| | |
| | |
| | |
| | |
| | |
| | |
| | |

ILLINOIS DEPARTMENT OF TRANSPORTATION
U.S. ROUTE 30
MAINTENANCE OF TRAFFIC
STAGE 1
 STATION 584+00 TO STATION 606+00

50 0 50
 SCALE IN FEET
 DATE 6/11/2010

DRAWN BY DJK
 CHECKED BY JRV