



F.A.P. RTE.	SECTION	COUNTY	TOTAL SHEETS	SHEET NO.
353	(12&13)WRS-4	WILL	608	103
STA. 1002+00		TO STA. 1028+00		
FED. ROAD DIST. NO. 1 ILLINOIS FED. AID PROJECT				

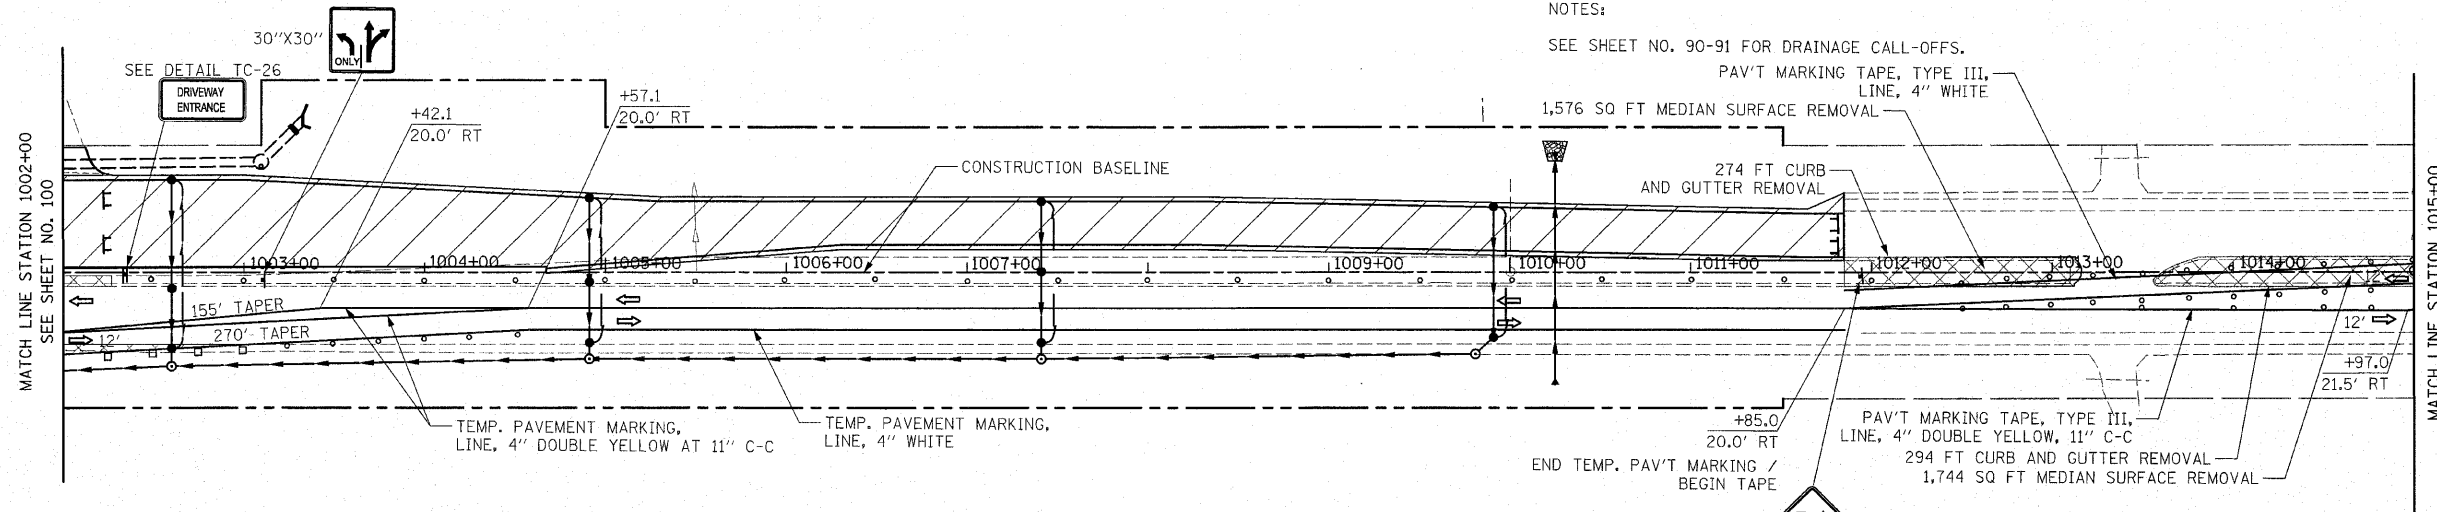


NOTES:
SEE SHEET NO. 90-91 FOR DRAINAGE CALL-OFFS.
PAV'T MARKING TAPE, TYPE III, LINE, 4\"/>

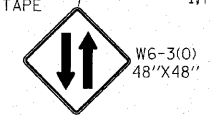

LEGEND

- TEMPORARY PAVEMENT
- CONSTRUCTION WORK ZONE
- DIRECTION OF TRAFFIC FLOW
- ARROW BOARD
- TYPE I OR II BARRICADE
- VERTICAL PANEL WITH STEADY BURNING LIGHT
- TYPE III BARRICADE WITH FLASHING LIGHTS

HARLEM AVENUE

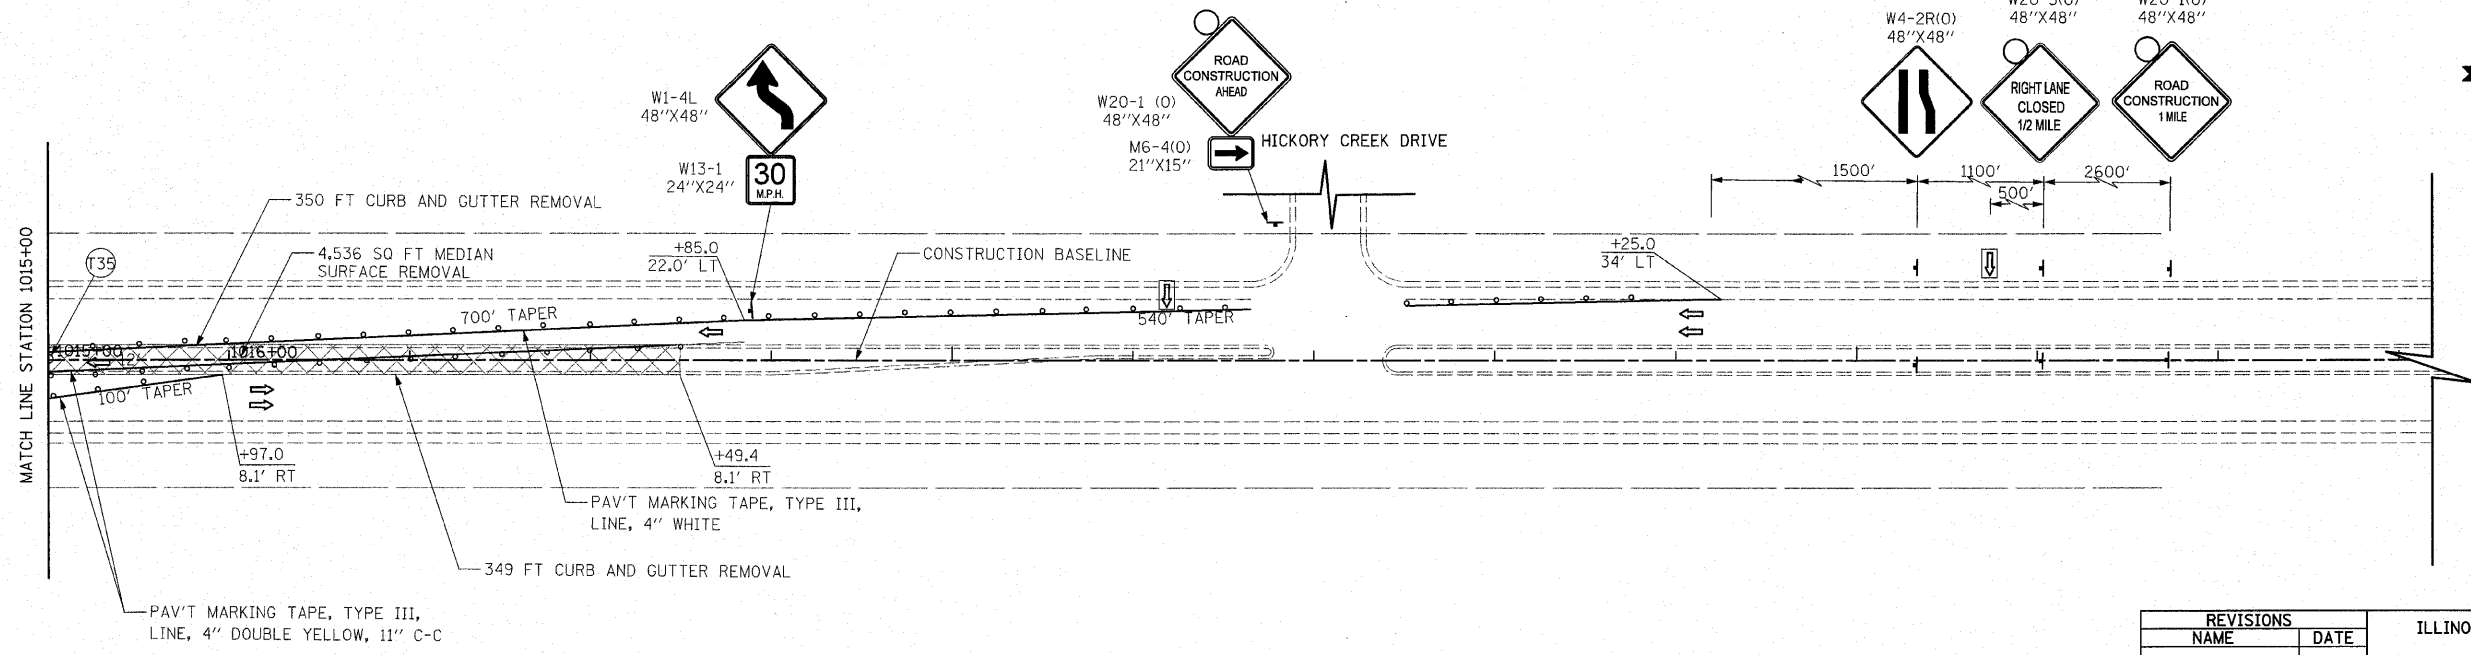


HICKORY CREEK DRIVE



REVISIONS	
NAME	DATE

ILLINOIS DEPARTMENT OF TRANSPORTATION
HARLEM AVENUE
MAINTENANCE OF TRAFFIC
STAGE 1

STA. 1002+00 TO STA. 1028+00

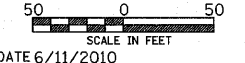

DRAWN BY DJK
CHECKED BY JRJ

DATE 6/11/2010