


F.A.P. RTE.	SECTION	COUNTY	TOTAL SHEETS	SHEET NO.
353	(12&13)WRS-4	WILL	608	137
STA.		TO STA.		
FED. ROAD DIST. NO. 1 ILLINOIS FED. AID PROJECT				

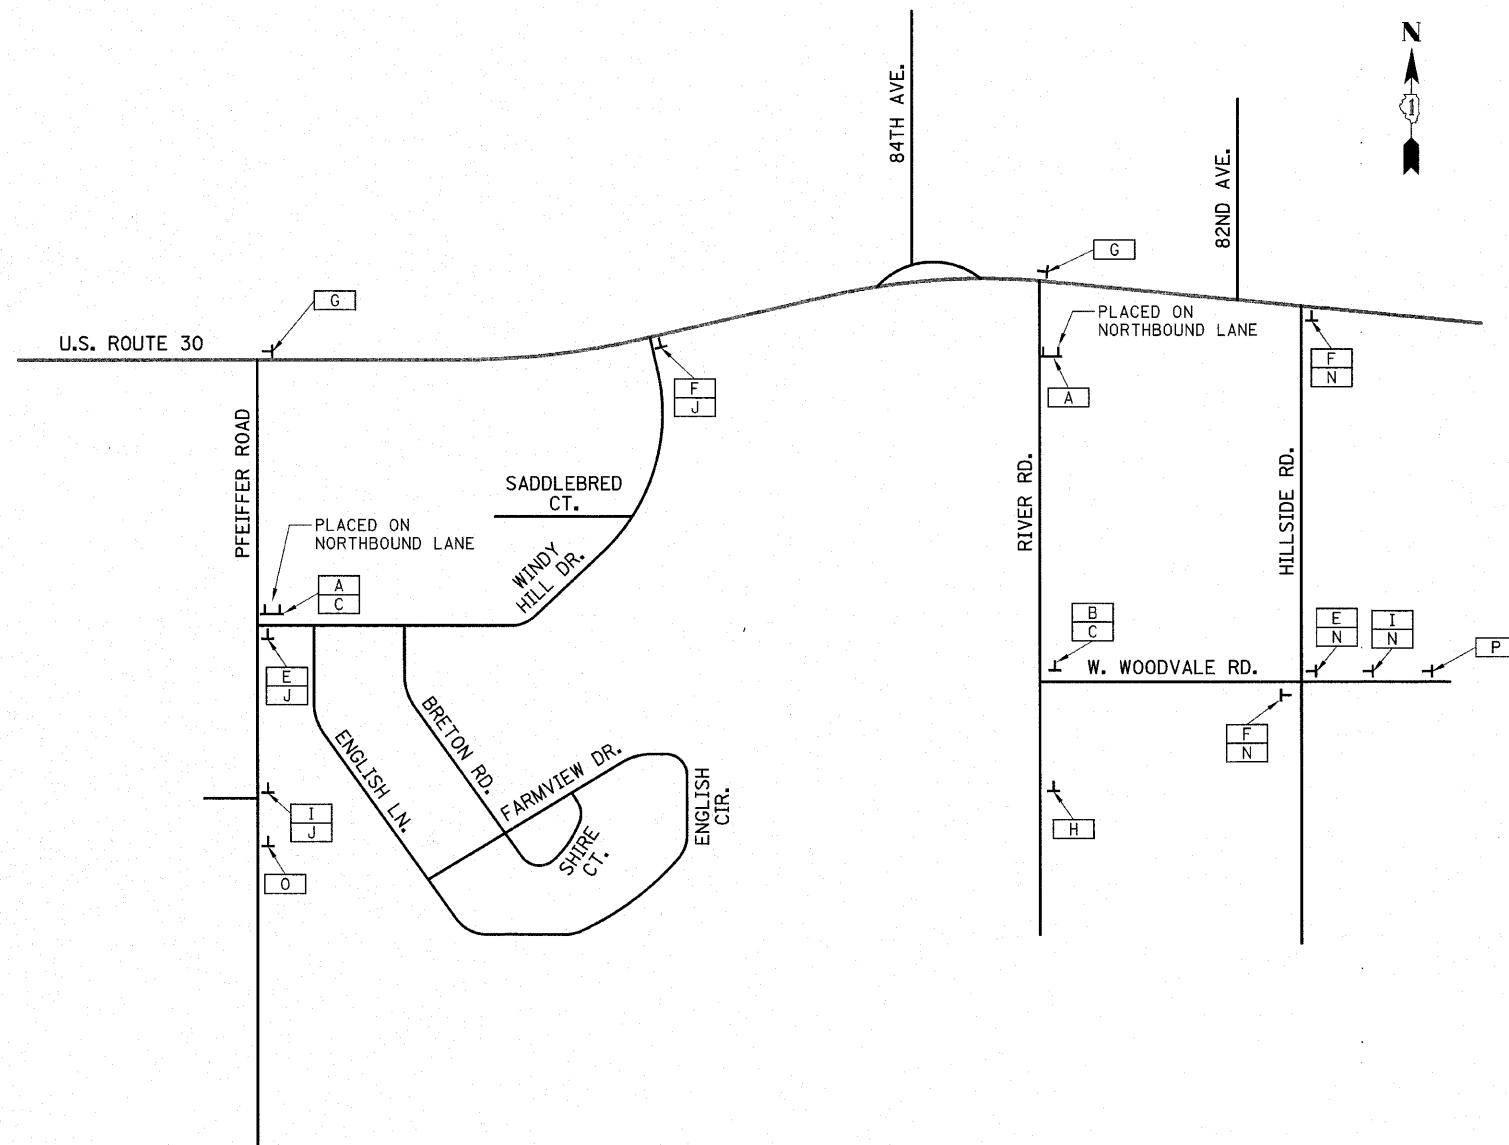

LEGEND

(A) ROAD CLOSED	R11-2 48" x 30"	(J) PFEIFFER RD	W17-1100 33" x 12"
(B) ROAD CLOSED TO THRU TRAFFIC	R11-4 60" x 30"	(K) TO	M4-5 24" x 12"
(C) DETOUR	MR-10(R) 48" x 18"	(L) 30	M1-4 24" x 24"
(D) DETOUR	MR-10(L) 48" x 18"	(M) ↔	M6-4 24" x 15"
(E) DETOUR	M4-9(R) 30" x 24"	(N) RIVER RD	W17-1100 33" x 12"
(F) DETOUR	M4-9(L) 30" x 24"	(O) NORTHBOUND PFEIFFER RD CLOSED AT US ROUTE 30 FOLLOW DETOUR	SPECIAL 60" x 30" (PAID FOR AS "TEMPORARY INFORMATION SIGNING")
(G) END DETOUR	M4-8A 24" x 18"	(P) RIVER ROAD CLOSED AT US ROUTE 30 FOLLOW DETOUR	SPECIAL 60" x 30" (PAID FOR AS "TEMPORARY INFORMATION SIGNING")
(H) ROAD CLOSED AHEAD	W20-3 48" x 48"		
(I) DETOUR AHEAD	W20-2 48" x 48"		
			TYPE III BARRICADE

THE WORK SHOWN ON THIS SHEET SHALL BE PAID FOR AS 1 EACH FOR "TRAFFIC CONTROL AND PROTECTION FOR TEMPORARY DETOURS".

NOTES:
SIGN I TO BE PLACED MIN. 100' PRIOR TO INTERSECTION.
SIGN H TO BE PLACED MIN. 100' PRIOR TO SIGN I.
SIGNS A, B, C AND D TO BE PLACED ON TYPE III BARRICADE.

REVISIONS	
NAME	DATE

ILLINOIS DEPARTMENT OF TRANSPORTATION
DETOUR PLAN STAGE 2
PFEIFFER ROAD / RIVER ROAD
SCALE: VERT. NOT TO SCALE
DATE: 6/11/2010
DRAWN BY: DJK
CHECKED BY: JRV