


F.A.P. RTE.	SECTION	COUNTY	TOTAL SHEETS	SHEET NO.
353	(12&13)WRS-4	WILL	608	138
STA.		TO STA.		
FED. ROAD DIST. NO. 1		ILLINOIS	FED. AID PROJECT	

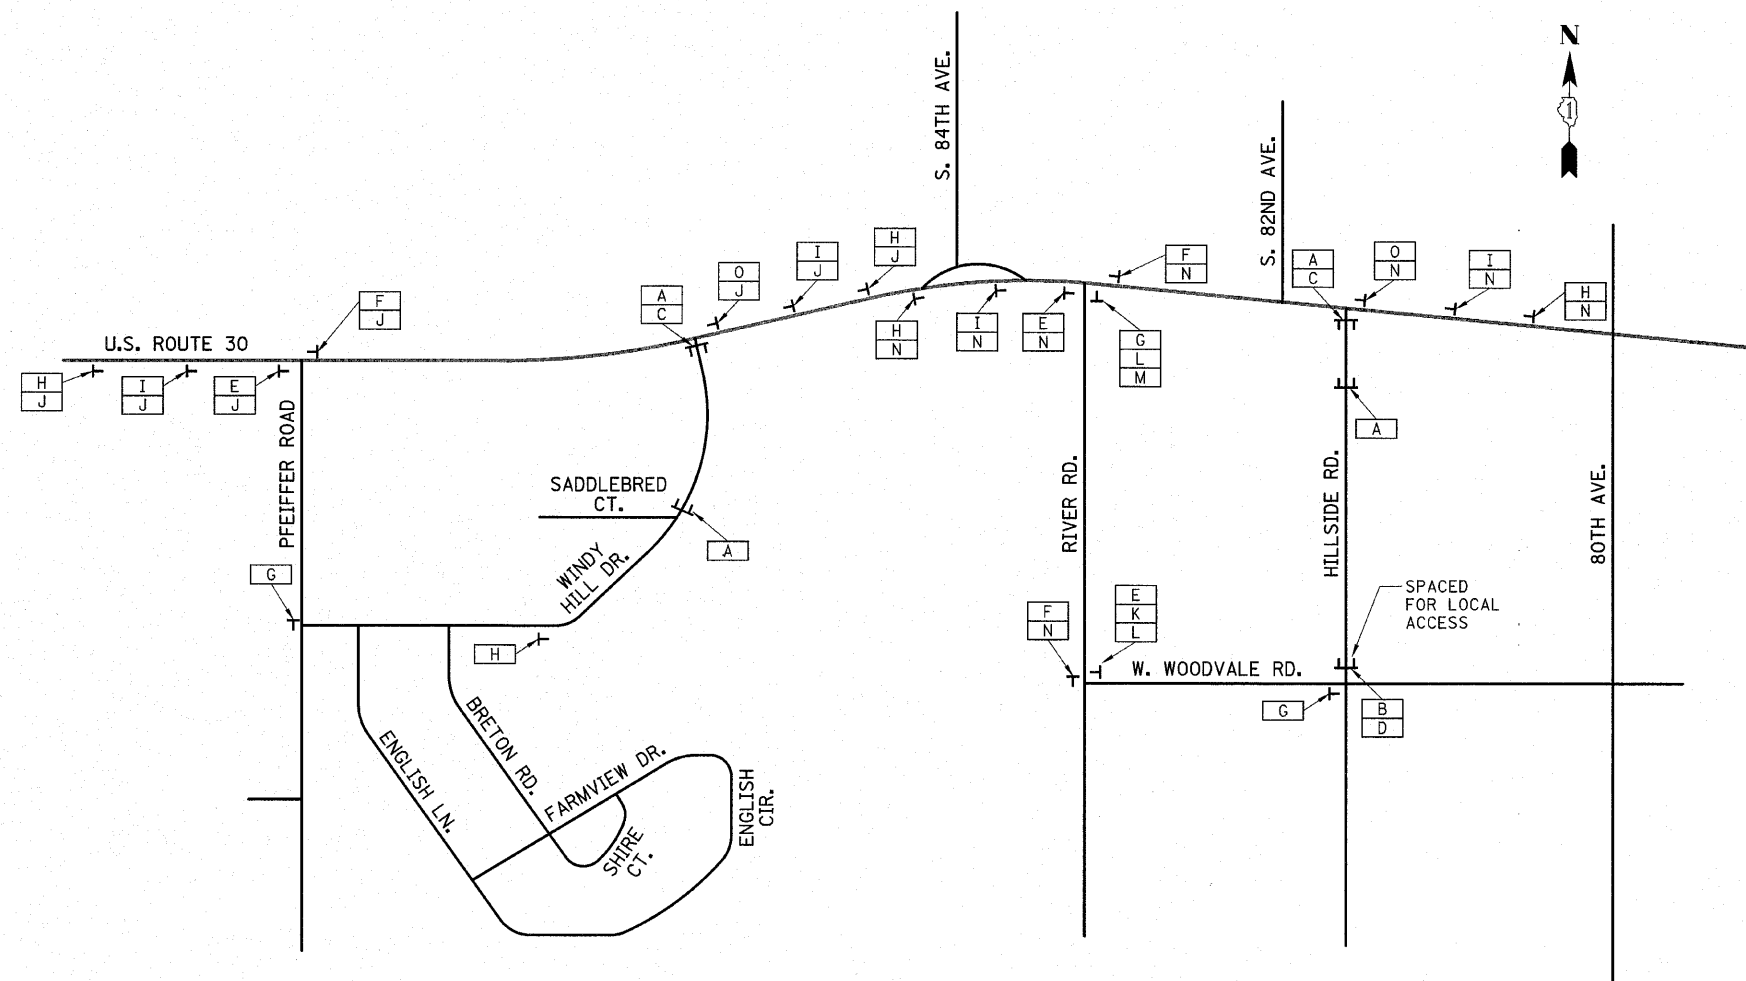

LEGEND

- (A) ROAD CLOSED 48" x 30" R11-2
- (B) ROAD CLOSED TO THRU TRAFFIC 60" x 30" R11-4
- (C) DETOUR (Right Arrow) 48" x 18" MR-10(R)
- (D) DETOUR (Left Arrow) 48" x 18" MR-10(L)
- (E) DETOUR (Right Arrow) 30" x 24" M4-9(R)
- (F) DETOUR (Left Arrow) 30" x 24" M4-9(L)
- (G) END DETOUR 24" x 18" M4-8A
- (H) ROAD CLOSED AHEAD 48" x 48" W20-3
- (I) DETOUR AHEAD 48" x 48" W20-2
- (J) WINDY HILL DR 33" x 12" W17-1100
- (K) TO 24" x 12" M4-5
- (L) 30 24" x 24" M1-4
- (M) (Double Arrow) 24" x 15" M6-4
- (N) HILLSIDE RD 33" x 12" W17-1100
- (O) DETOUR (Up Arrow) 30" x 24" M4-9
- (Symbol) TYPE III BARRICADE

THE WORK SHOWN ON THIS SHEET SHALL BE PAID FOR AS 1 EACH FOR "TRAFFIC CONTROL AND PROTECTION FOR TEMPORARY DETOURS".

NOTES:

SIGN I TO BE PLACED MIN. 100' PRIOR TO INTERSECTION.
 SIGN H TO BE PLACED MIN. 100' PRIOR TO SIGN I.
 SIGNS A, B, C AND D TO BE PLACED ON TYPE III BARRICADE.

REVISIONS	
NAME	DATE

ILLINOIS DEPARTMENT OF TRANSPORTATION
 DETOUR PLAN STAGE 2
 WINDY HILL DRIVE/HILLSIDE ROAD

SCALE: VERT. NOT TO SCALE
 DATE 6/11/2010
 DRAWN BY DJK
 CHECKED BY JRJ