



F.A.P. RTE.	SECTION	COUNTY	TOTAL SHEETS	SHEET NO.
353	(12&13)WRS-4	WILL	608	147
STA. 435+00		TO STA. 465+00		
FED. ROAD DIST. NO. 1 ILLINOIS FED. AID PROJECT				

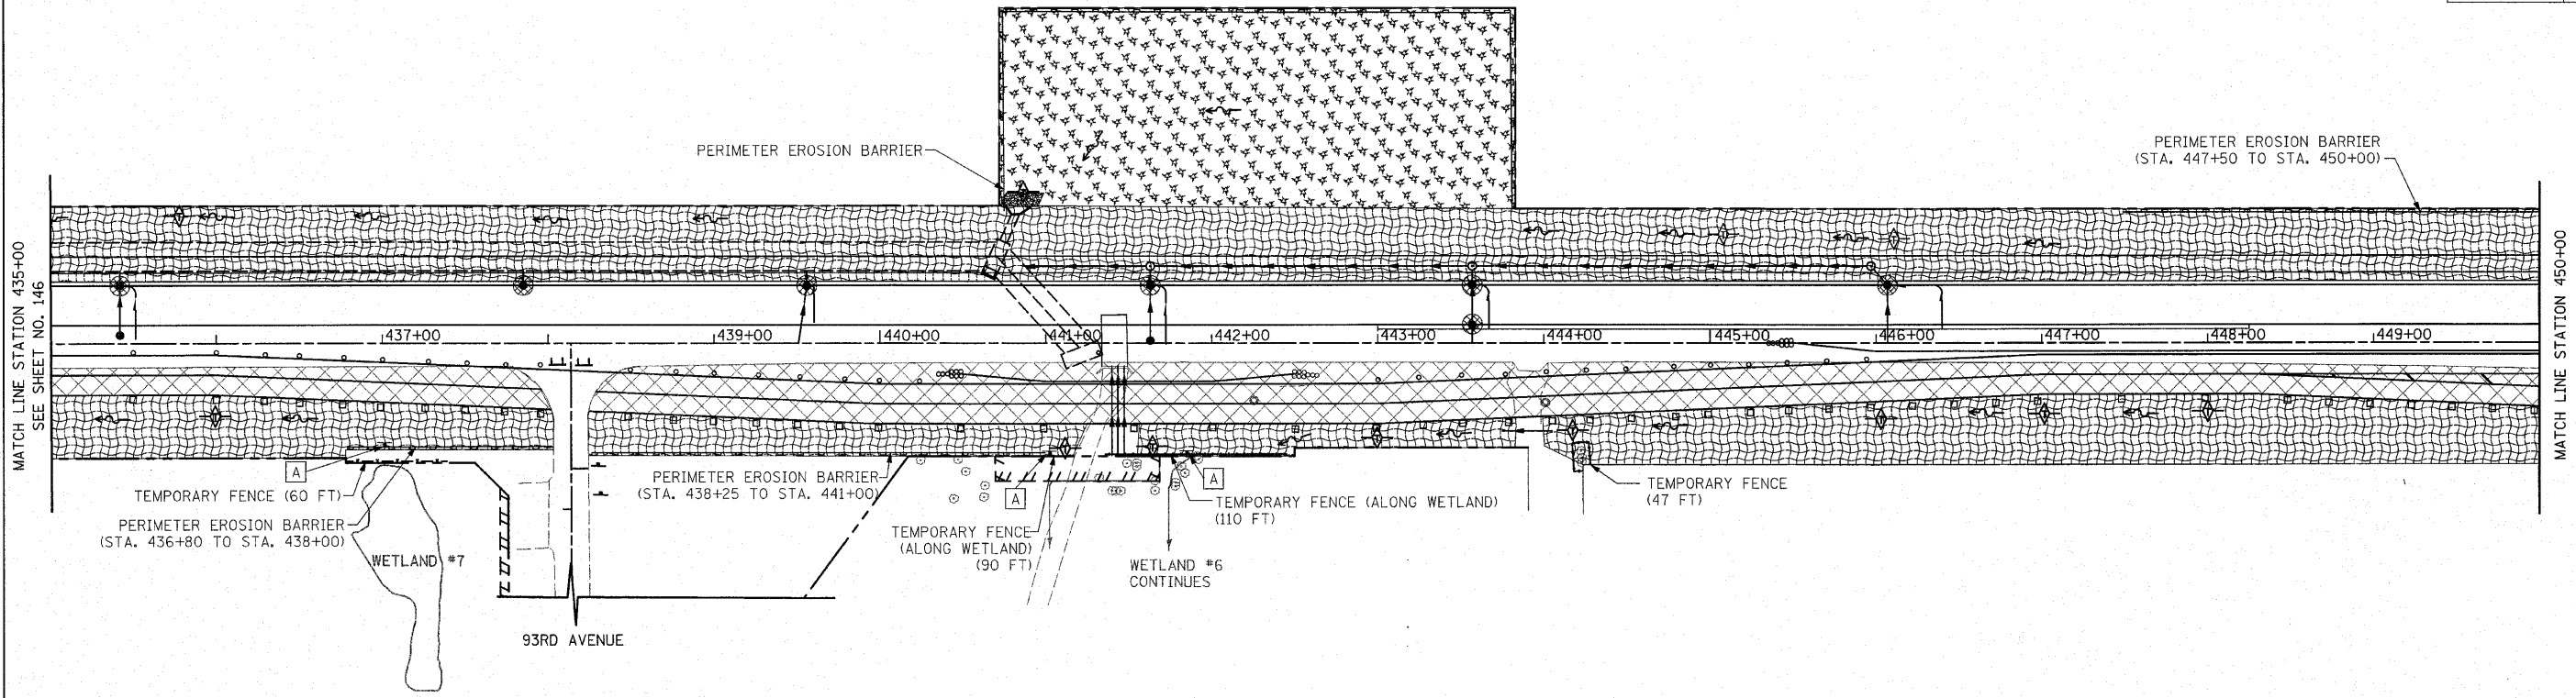

U.S. ROUTE 30

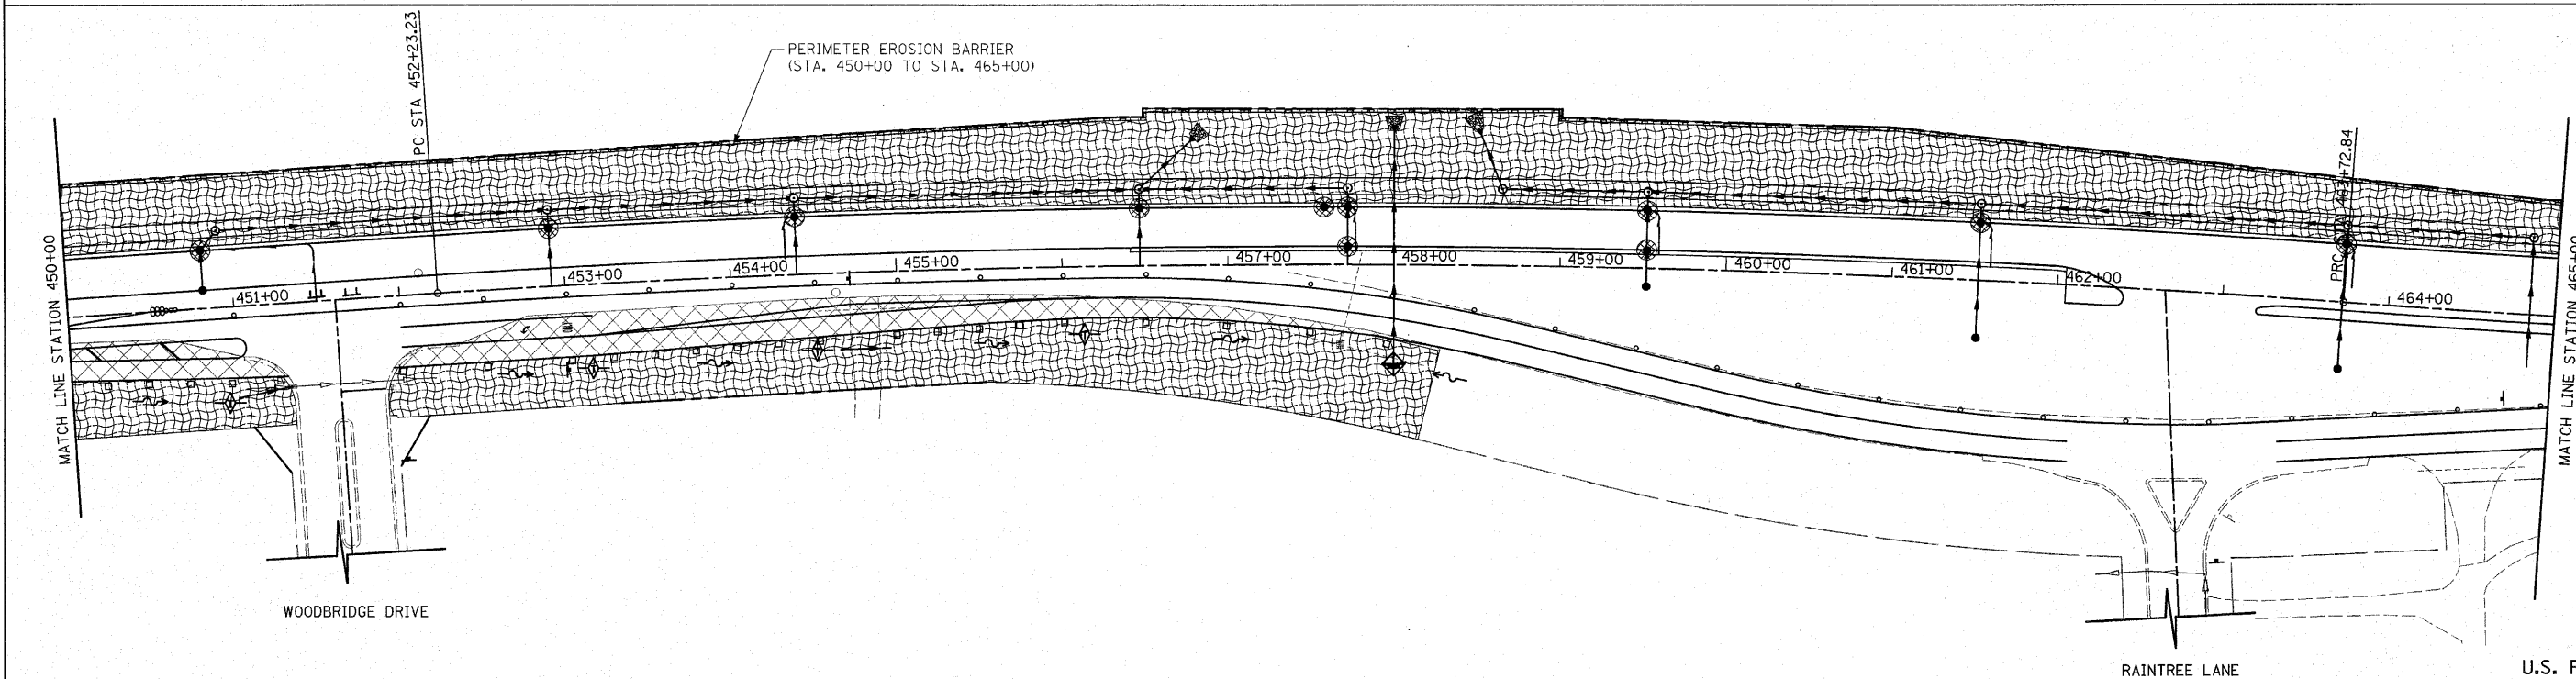

U.S. ROUTE 30

REVISIONS	
NAME	DATE

ILLINOIS DEPARTMENT OF TRANSPORTATION
U.S. ROUTE 30
EROSION AND SEDIMENT CONTROL PLAN
STAGE 1

STATION 435+00 TO STATION 465+00
SCALE IN FEET
DATE 6/11/2010
DRAWN BY DJK
CHECKED BY JRV