



F.A.P. RTE.	SECTION	COUNTY	TOTAL SHEETS	SHEET NO.
353	(12&13)WRS-4	WILL	608	153
STA. 976+00		TO STA. 998+00		
FED. ROAD DIST. NO. 1 ILLINOIS FED. AID PROJECT				

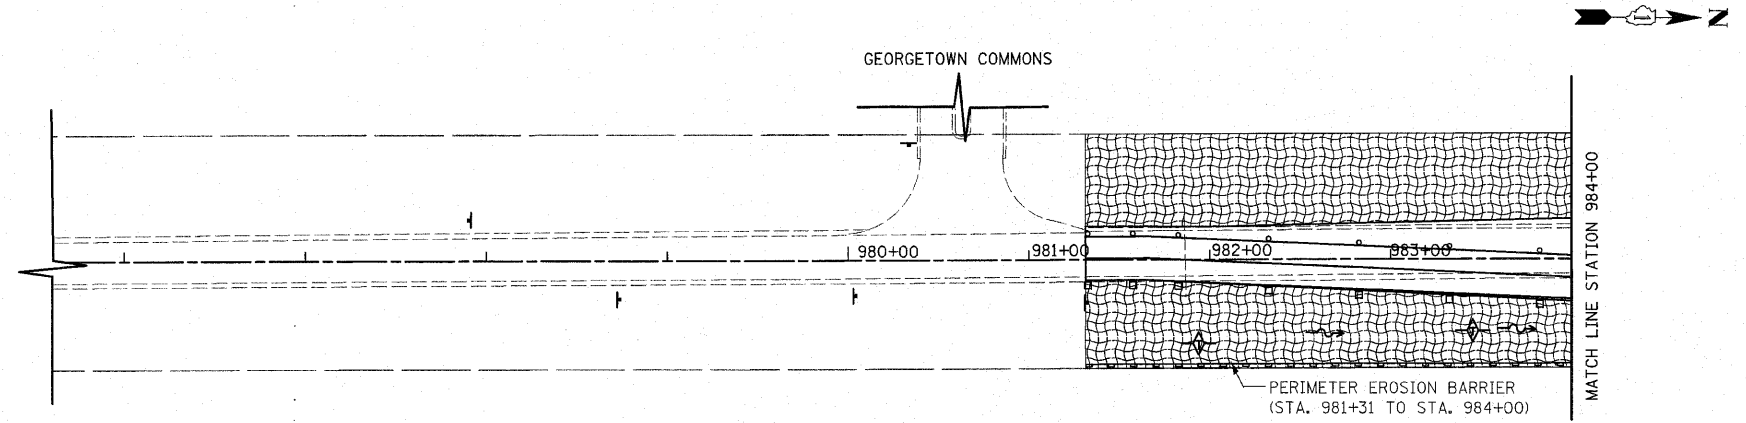

HARLEM AVENUE

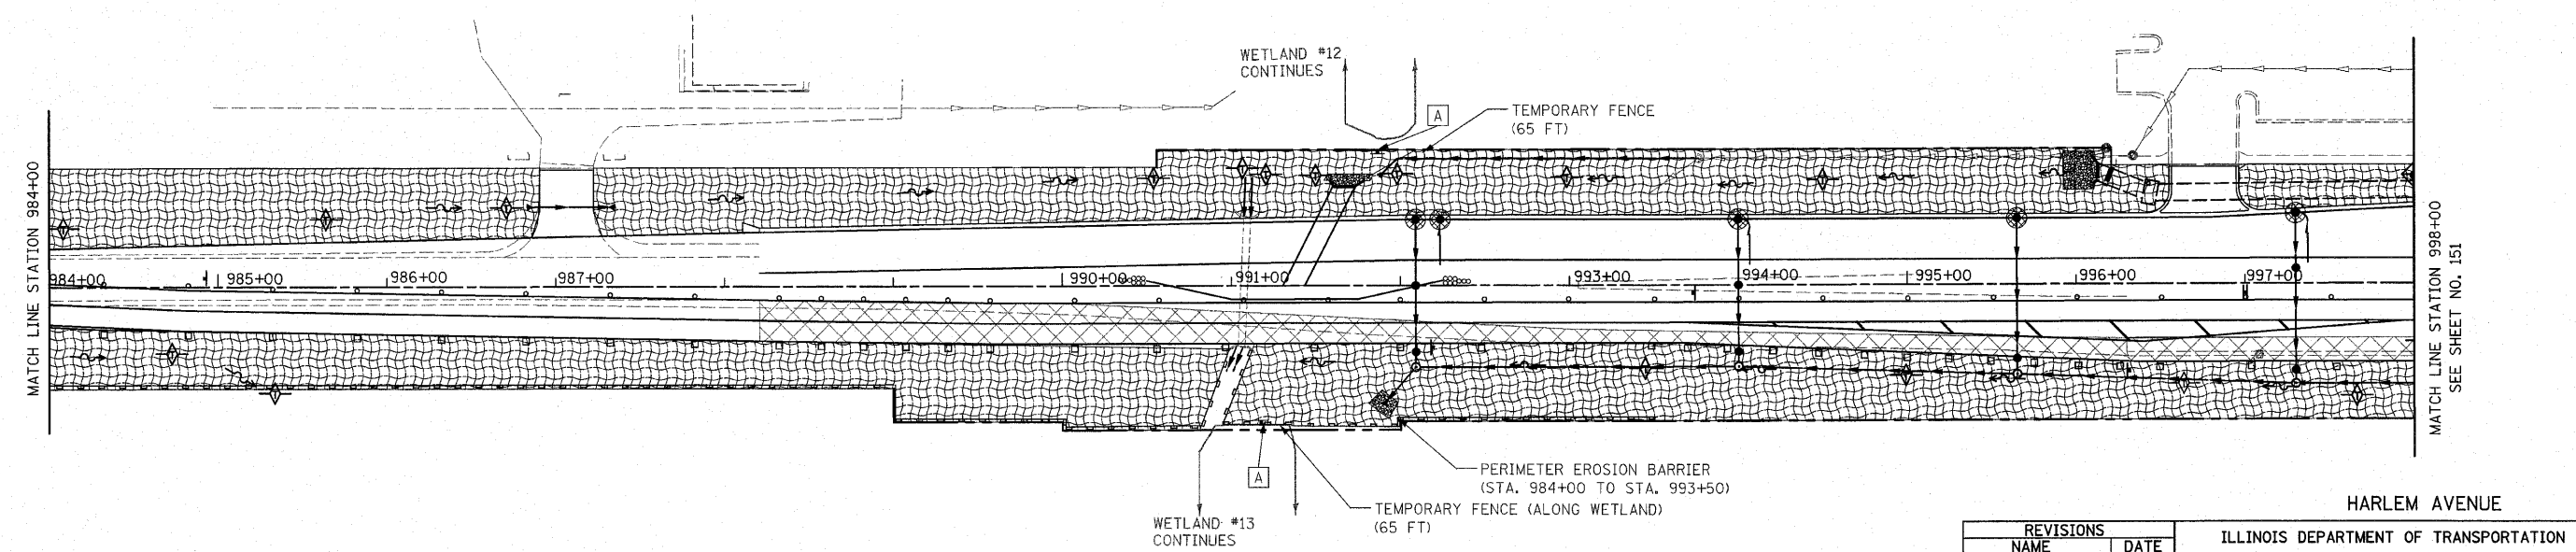

HARLEM AVENUE

REVISIONS	
NAME	DATE

ILLINOIS DEPARTMENT OF TRANSPORTATION  
 HARLEM AVENUE  
 EROSION AND SEDIMENT CONTROL PLANS  
 STAGE 1  
 STA. 976+00 TO STA. 998+00  
  
 SCALE IN FEET  
 DATE 6/11/2010  
 DRAWN BY DJK  
 CHECKED BY JRV