



F.A.P. RTE.	SECTION	COUNTY	TOTAL SHEETS	SHEET NO.
353	(12&13)WRS-4	WILL	608	157
STA. 465+00		TO STA. 495+00		
FED. ROAD DIST. NO. 1		ILLINOIS	FED. AID PROJECT	

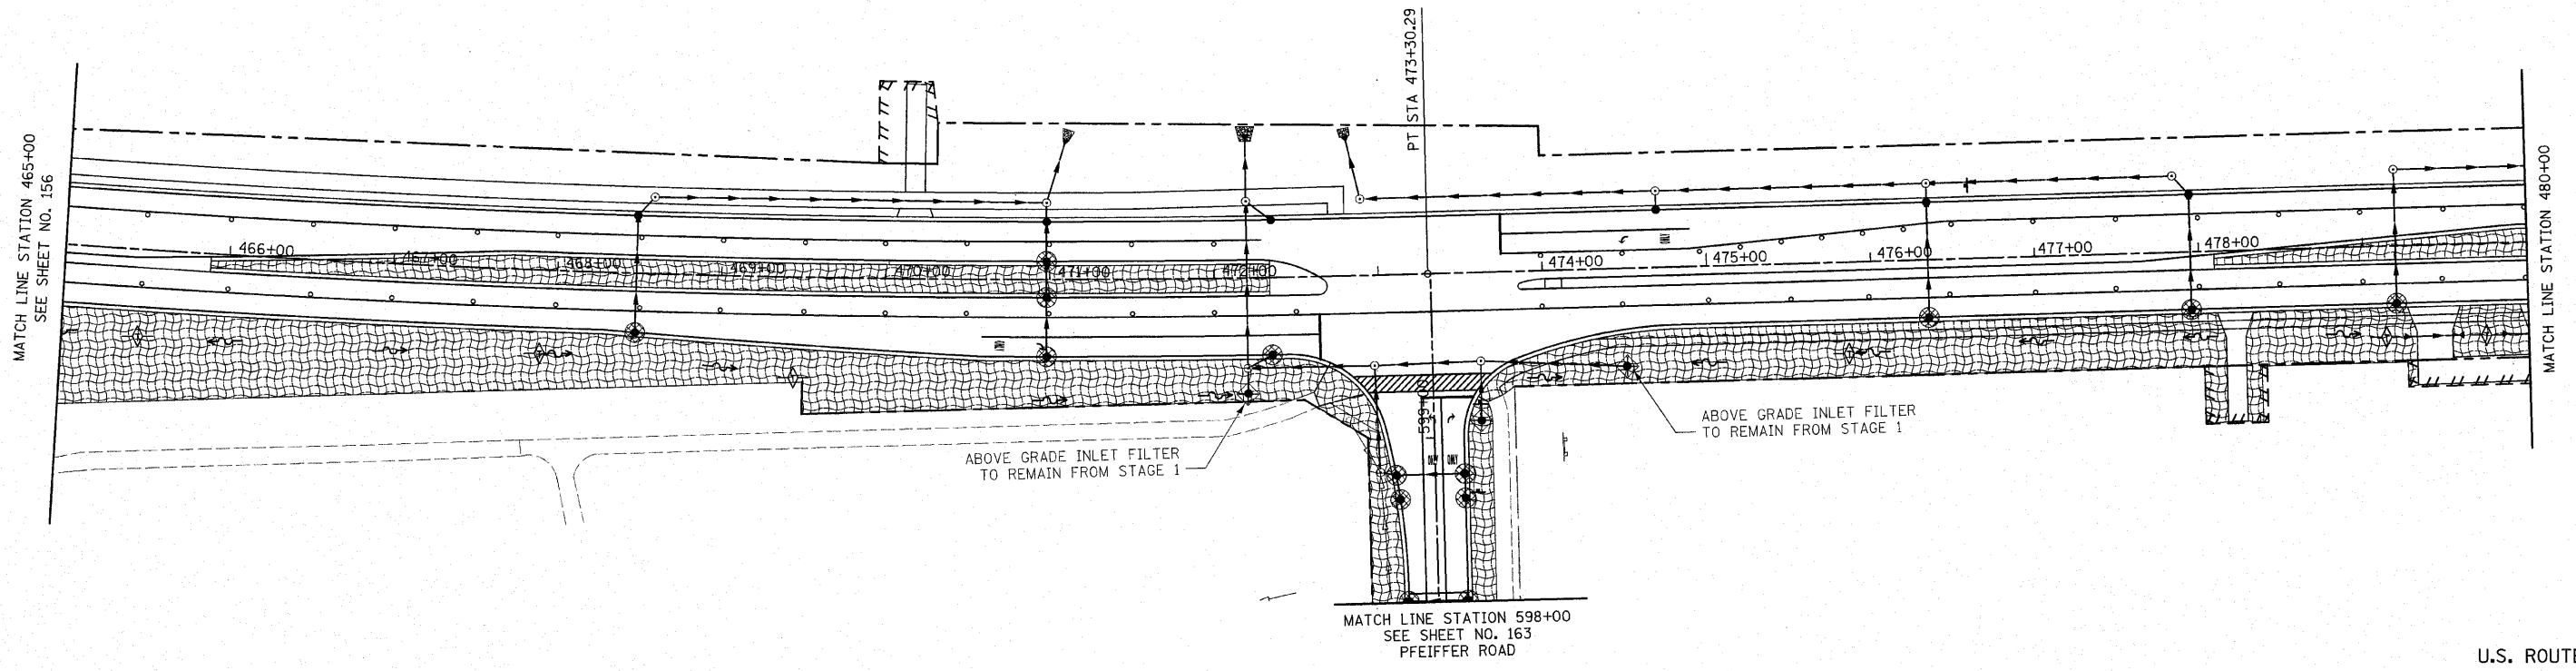

U.S. ROUTE 30

NOTE: SEE GENERAL NOTE #33.

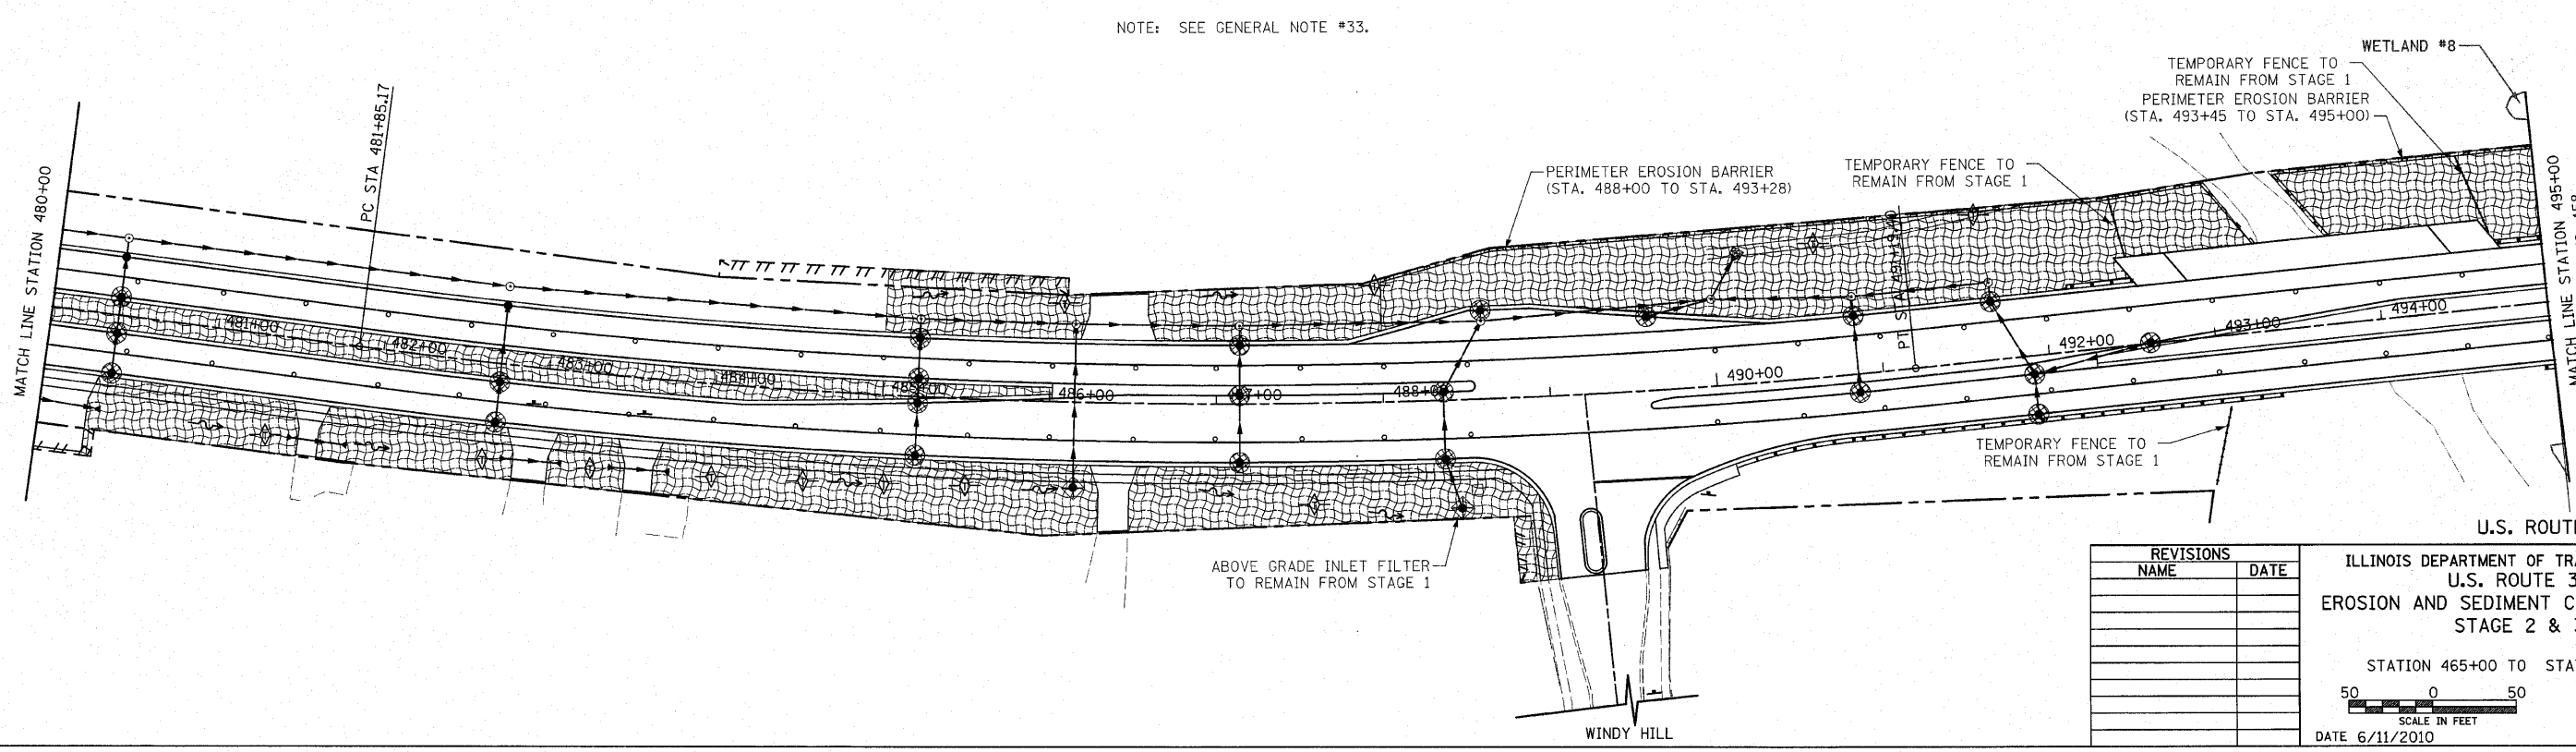

U.S. ROUTE 30

REVISIONS	
NAME	DATE

ILLINOIS DEPARTMENT OF TRANSPORTATION
 U.S. ROUTE 30
 EROSION AND SEDIMENT CONTROL PLANS
 STAGE 2 & 3

STATION 465+00 TO STATION 495+00

SCALE IN FEET
 50 0 50

DATE 6/11/2010

DRAWN BY DJK
 CHECKED BY JRV