



F.A.P. RTE.	SECTION	COUNTY	TOTAL SHEETS	SHEET NO.
353	(12&13)WRS-4	WILL	608	158
STA. 495+00		TO STA. 525+00		
FED. ROAD DIST. NO. 1		ILLINOIS		FED. AID PROJECT

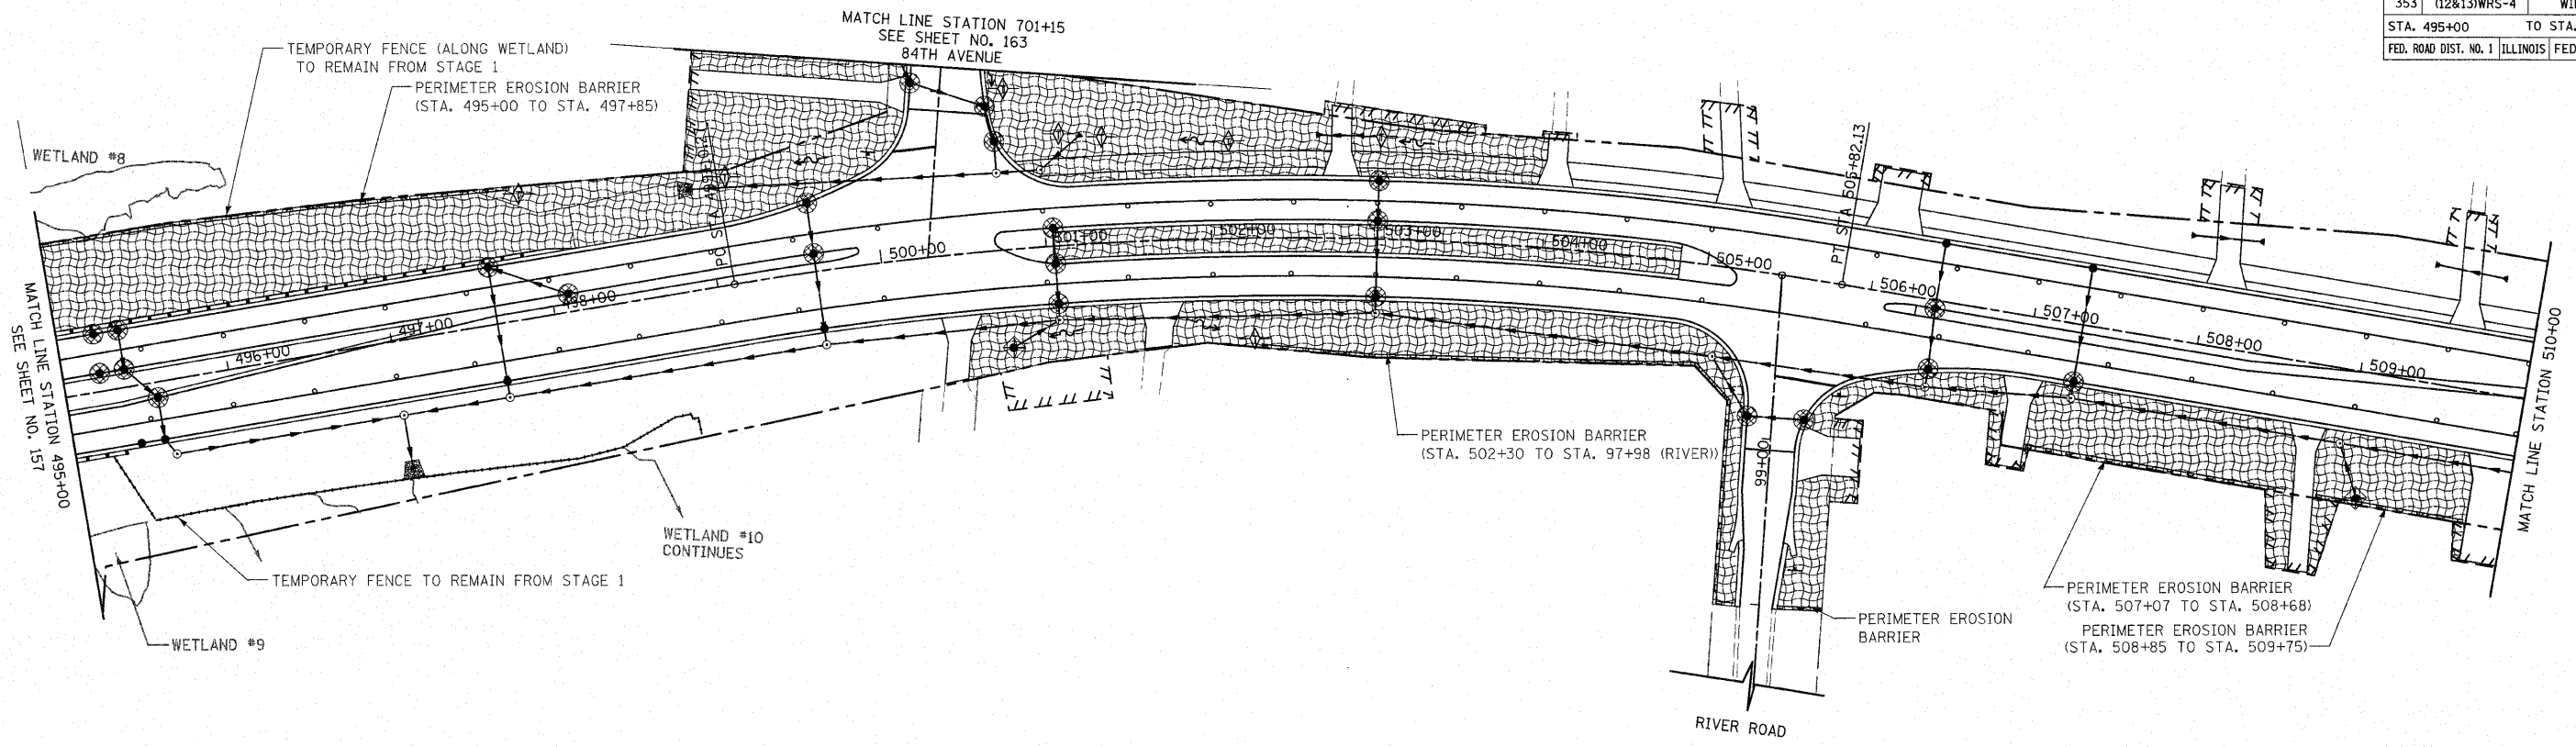

U.S. ROUTE 30

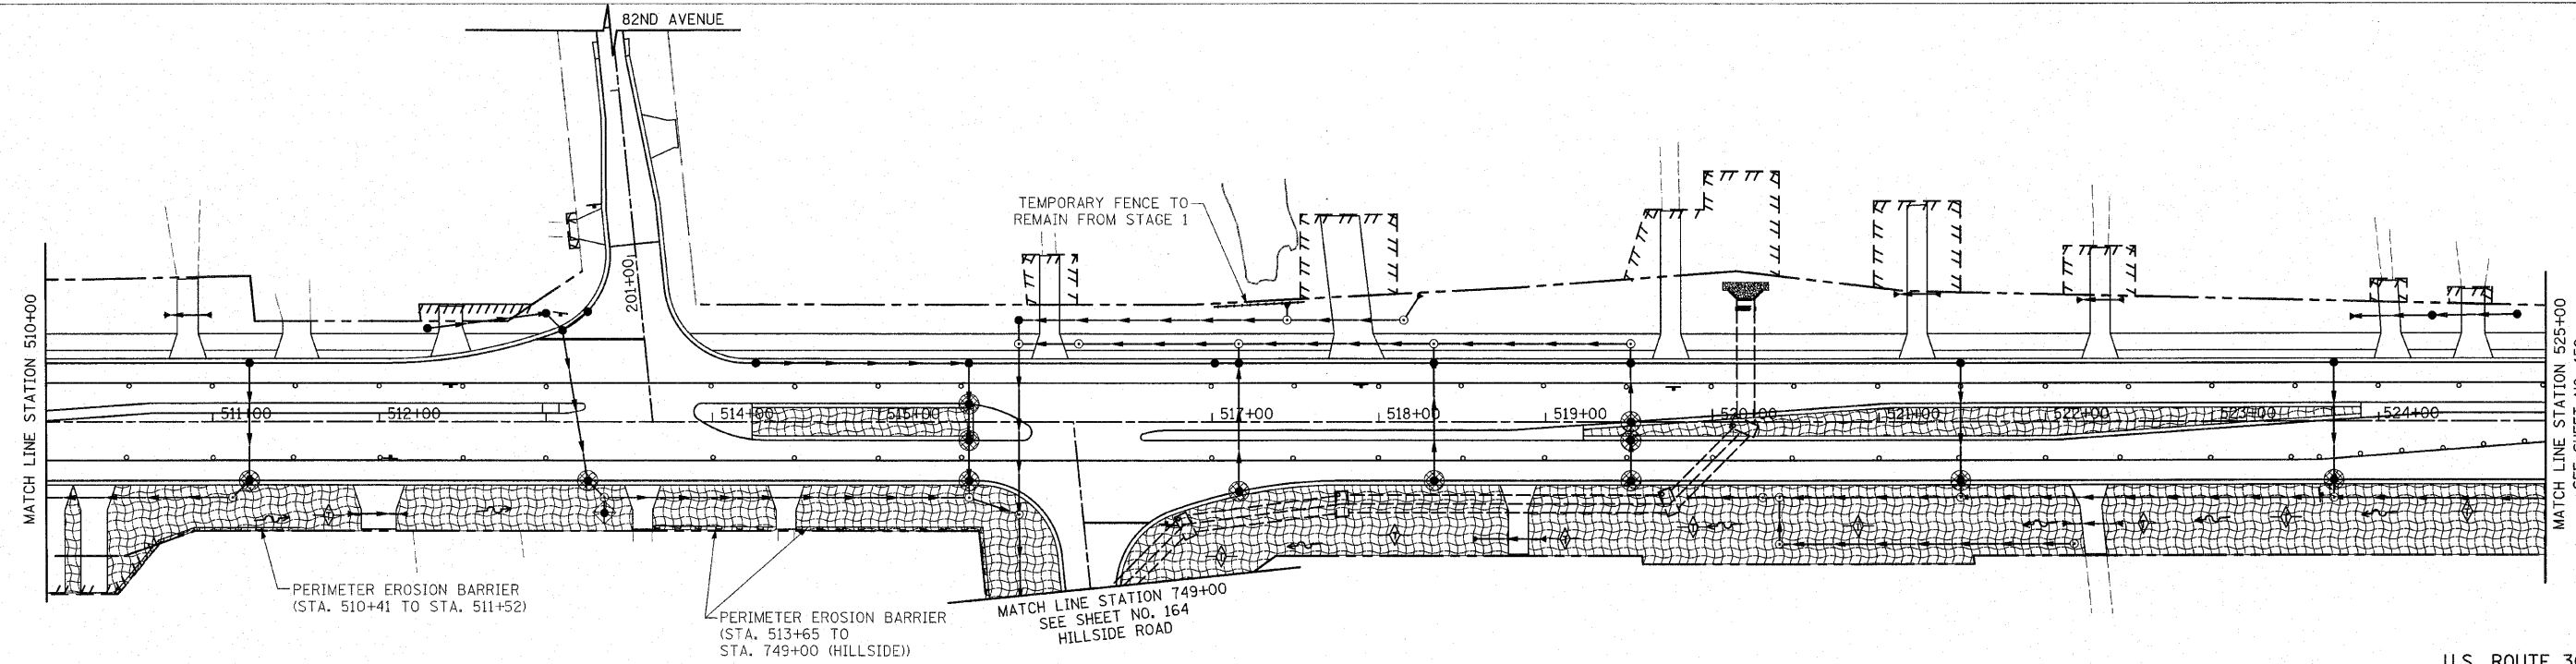

U.S. ROUTE 30

REVISIONS	
NAME	DATE

ILLINOIS DEPARTMENT OF TRANSPORTATION
 U.S. ROUTE 30
 EROSION AND SEDIMENT CONTROL PLANS
 STAGE 2 & 3

STATION 495+00 TO STATION 525+00

50 0 50
 SCALE IN FEET

DATE 6/11/2010

DRAWN BY DJK
 CHECKED BY JRV