



F.A.P. RTE.	SECTION	COUNTY	TOTAL SHEETS	SHEET NO.
353	(12&13)WRS-4	WILL	608	205
STA. 450+00		TO STA. 480+00		
FED. ROAD DIST. NO. 1		ILLINOIS FED. AID PROJECT		

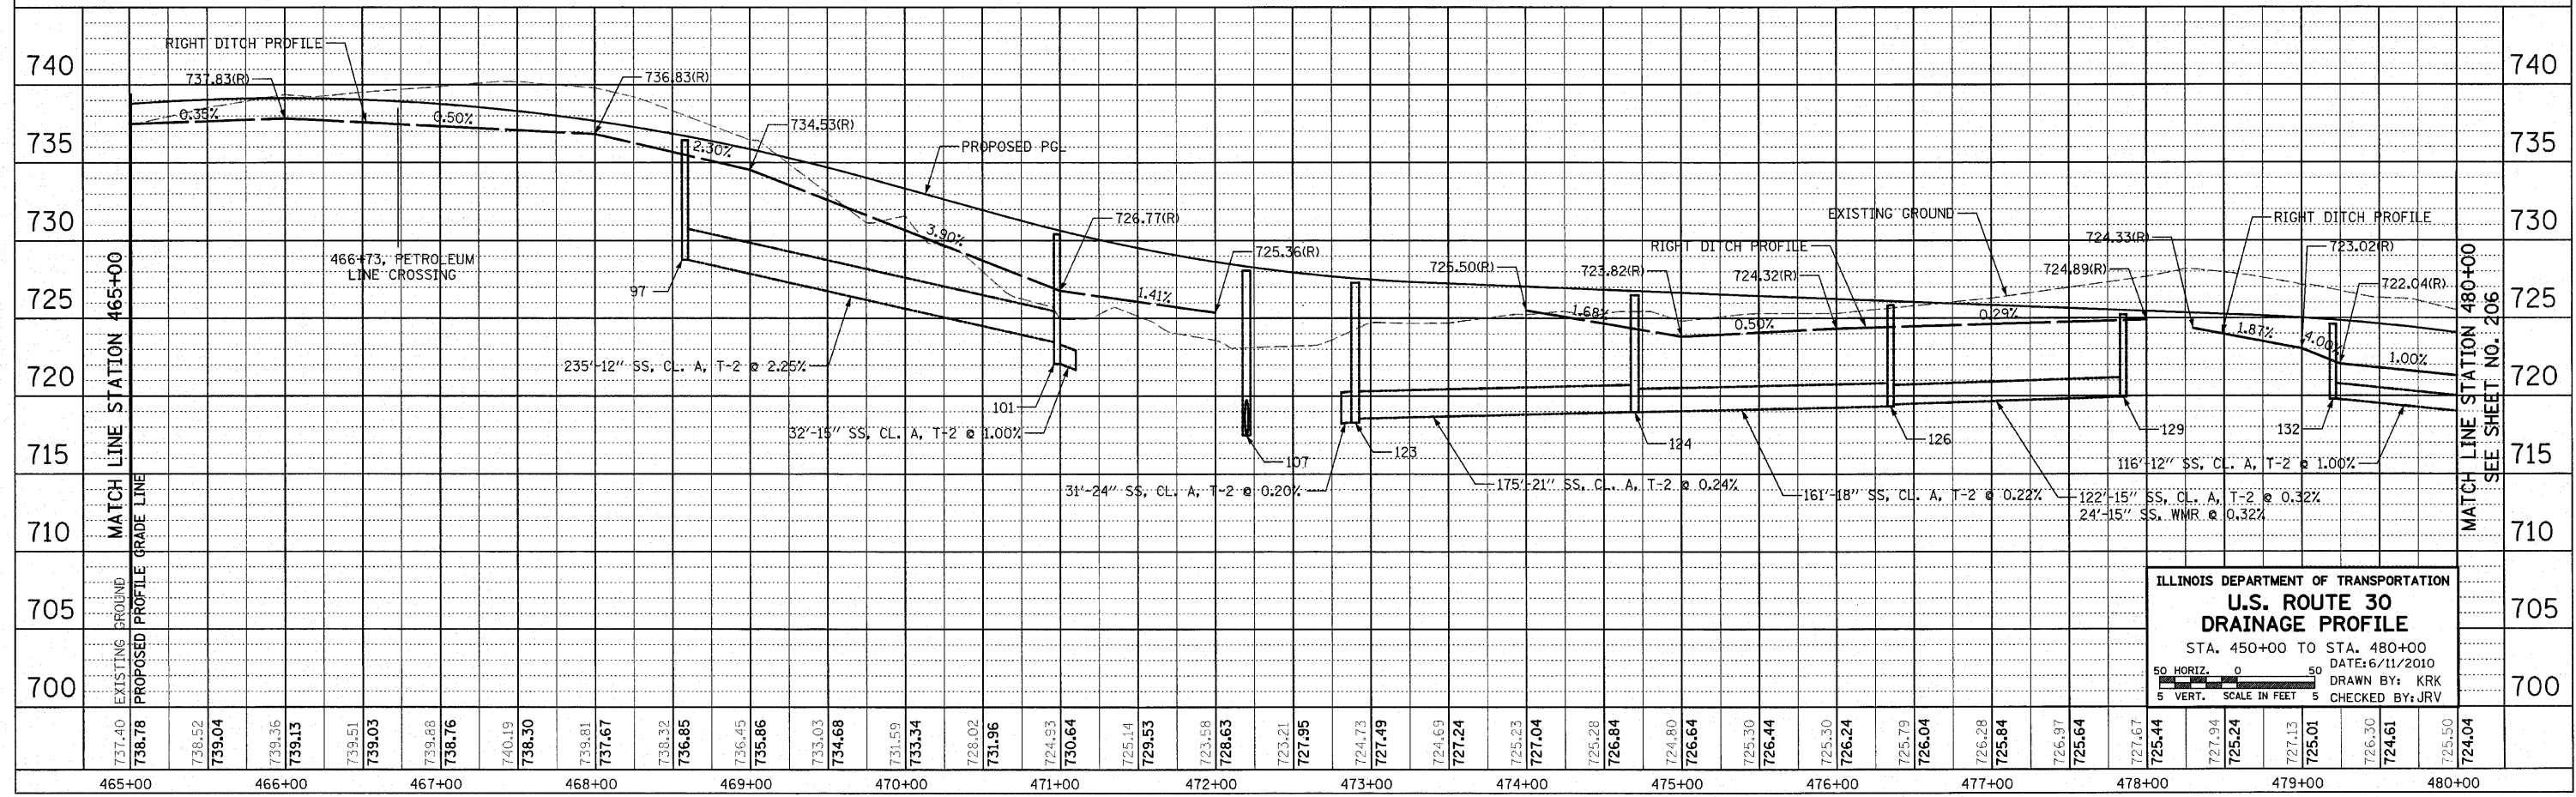

ILLINOIS DEPARTMENT OF TRANSPORTATION
U.S. ROUTE 30 DRAINAGE PROFILE
 STA. 450+00 TO STA. 480+00
 DATE: 6/11/2010
 DRAWN BY: KRK
 CHECKED BY: JRV

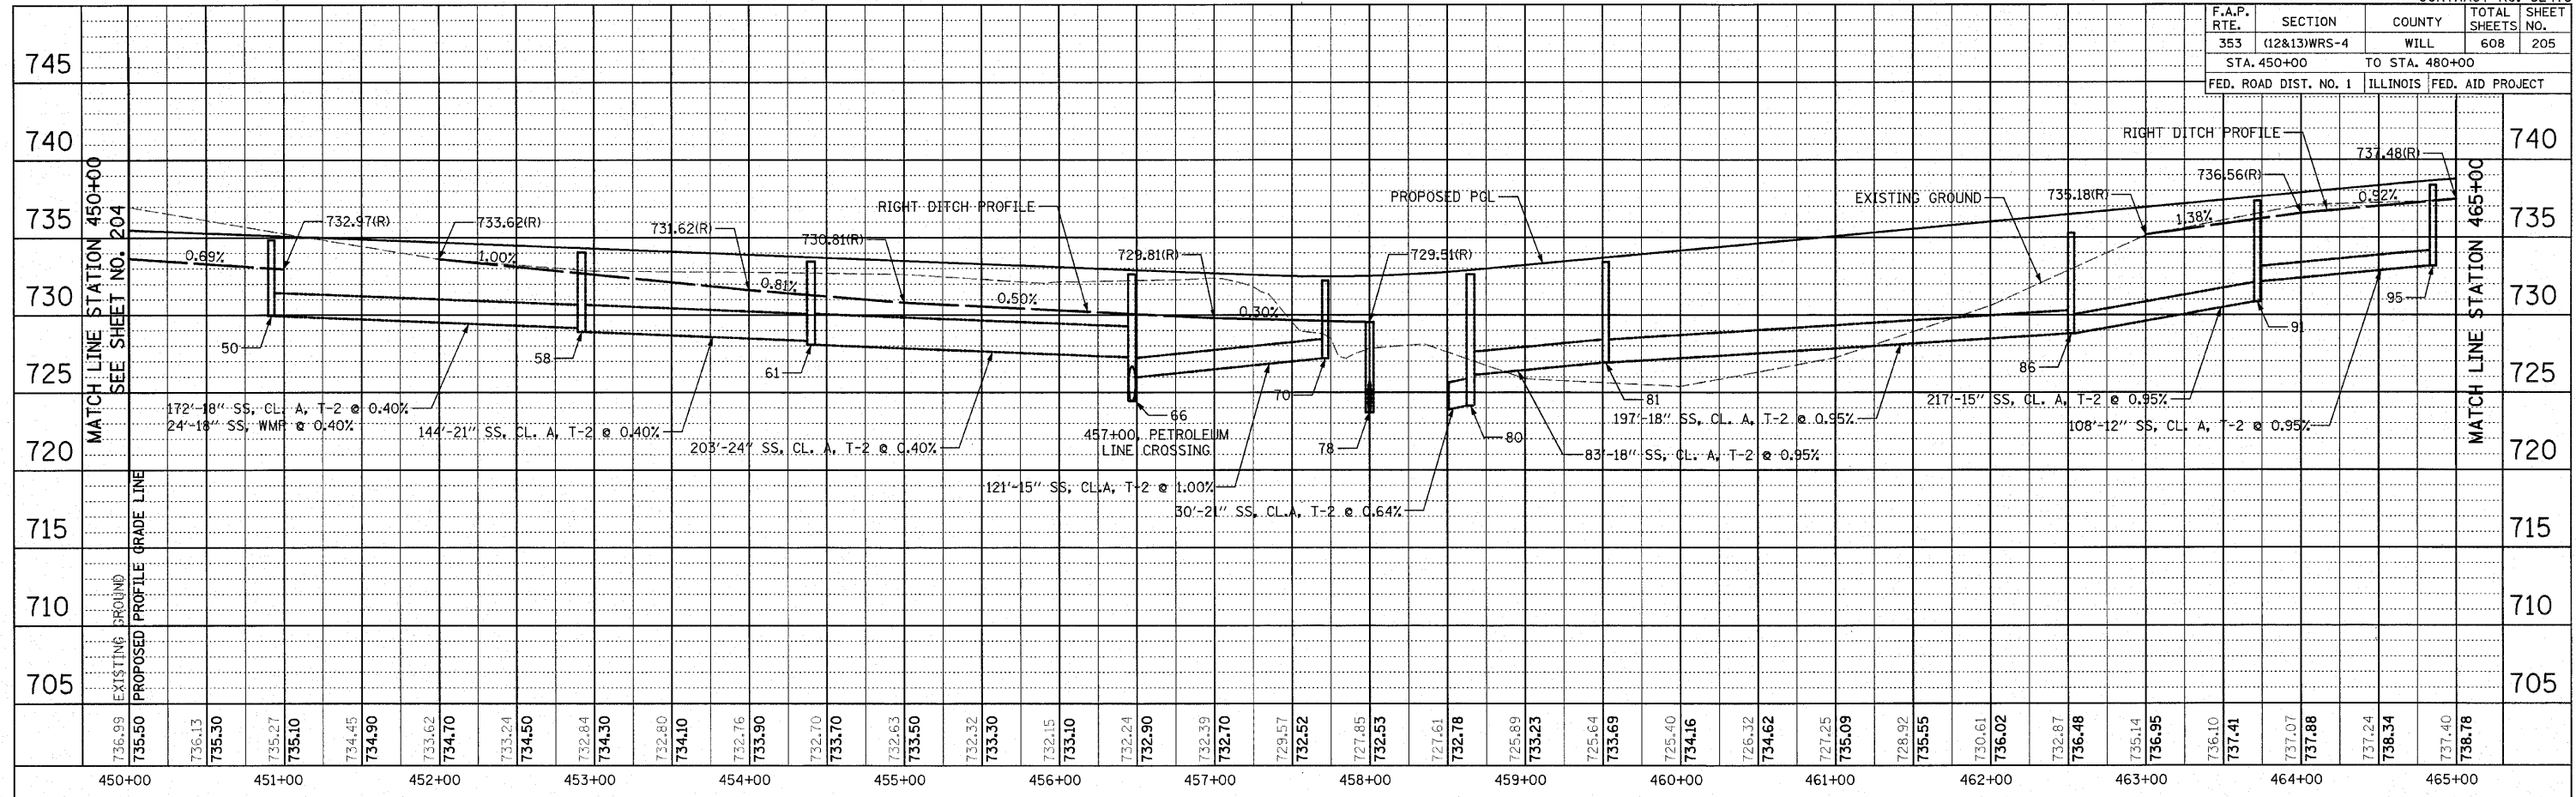