



F.A.P. RTE.	SECTION	COUNTY	TOTAL SHEETS	SHEET NO.
353	(12&13)WRS-4	WILL	608	206
STA. 480+00		TO STA. 510+00		
FED. ROAD DIST. NO. 1		ILLINOIS	FED. AID PROJECT	

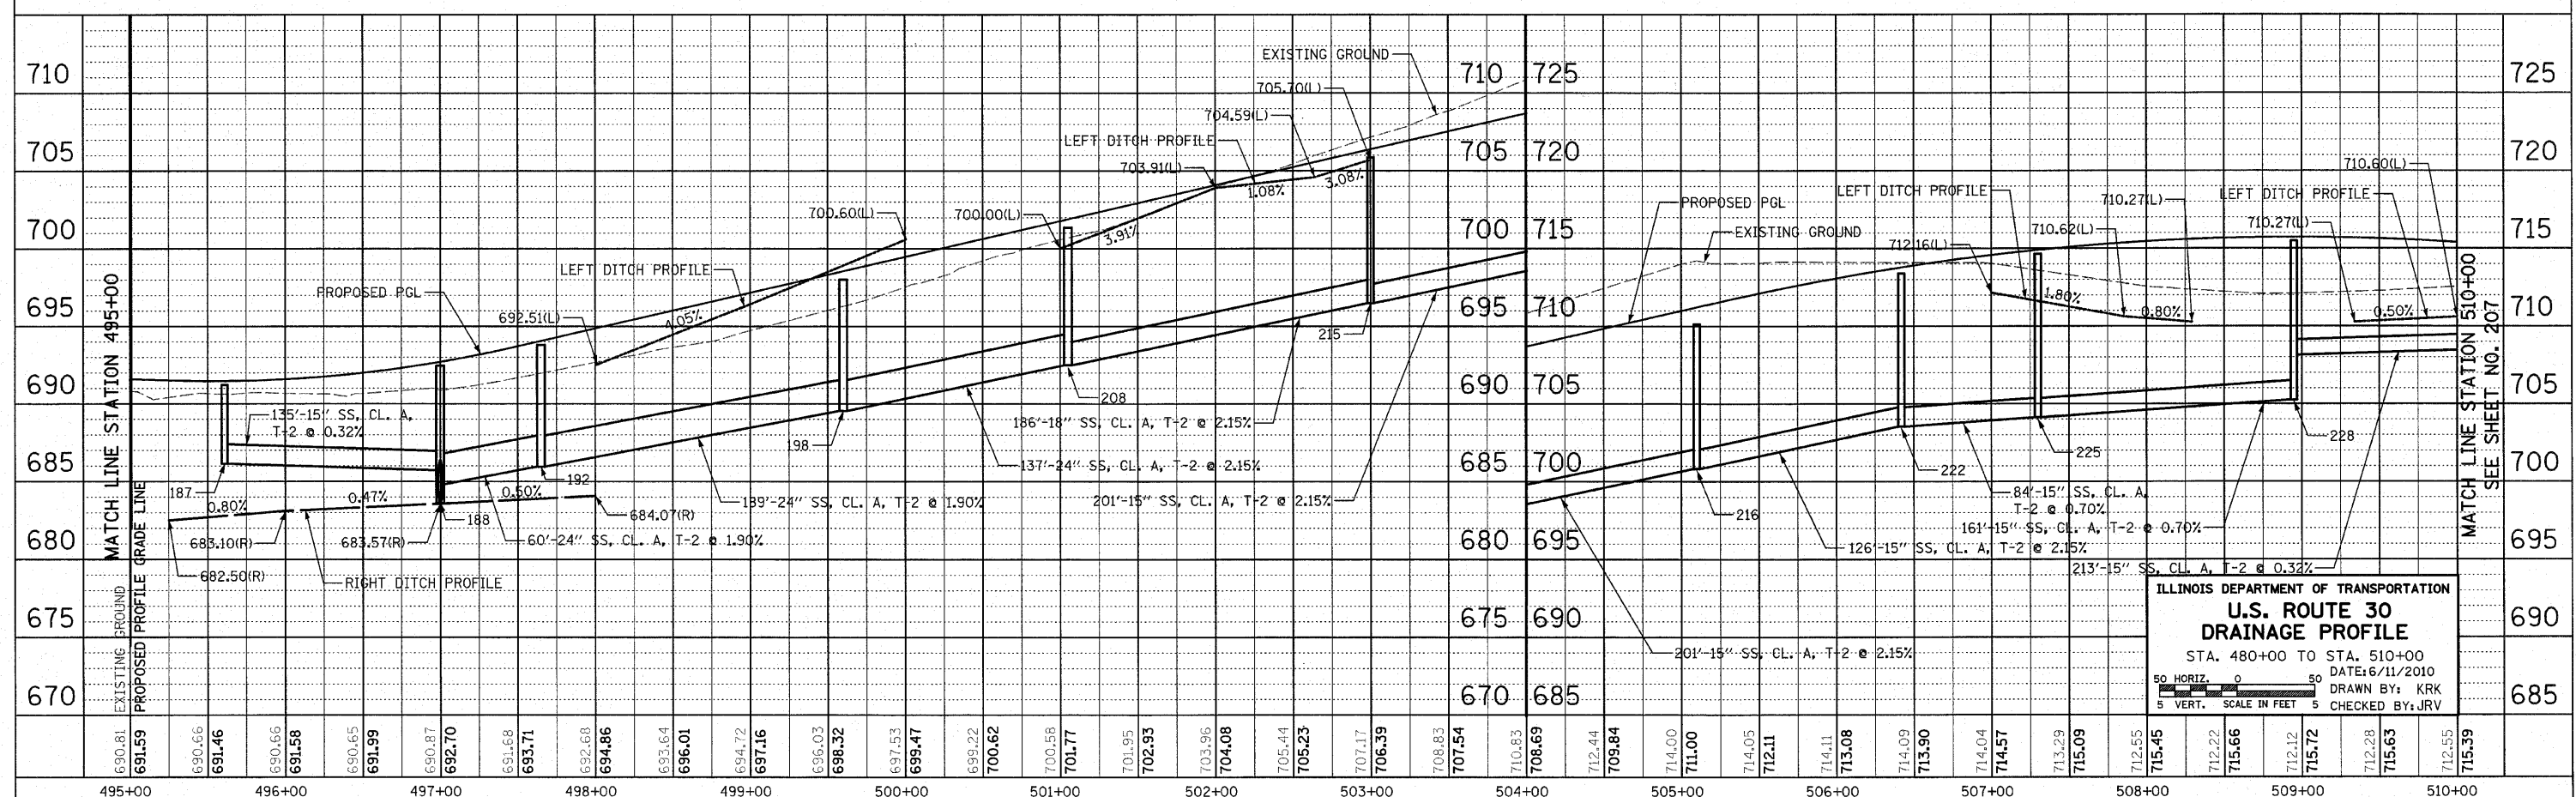

ILLINOIS DEPARTMENT OF TRANSPORTATION  
**U.S. ROUTE 30 DRAINAGE PROFILE**  
 STA. 480+00 TO STA. 510+00  
 DATE: 6/11/2010  
 DRAWN BY: KRK  
 CHECKED BY: JRV

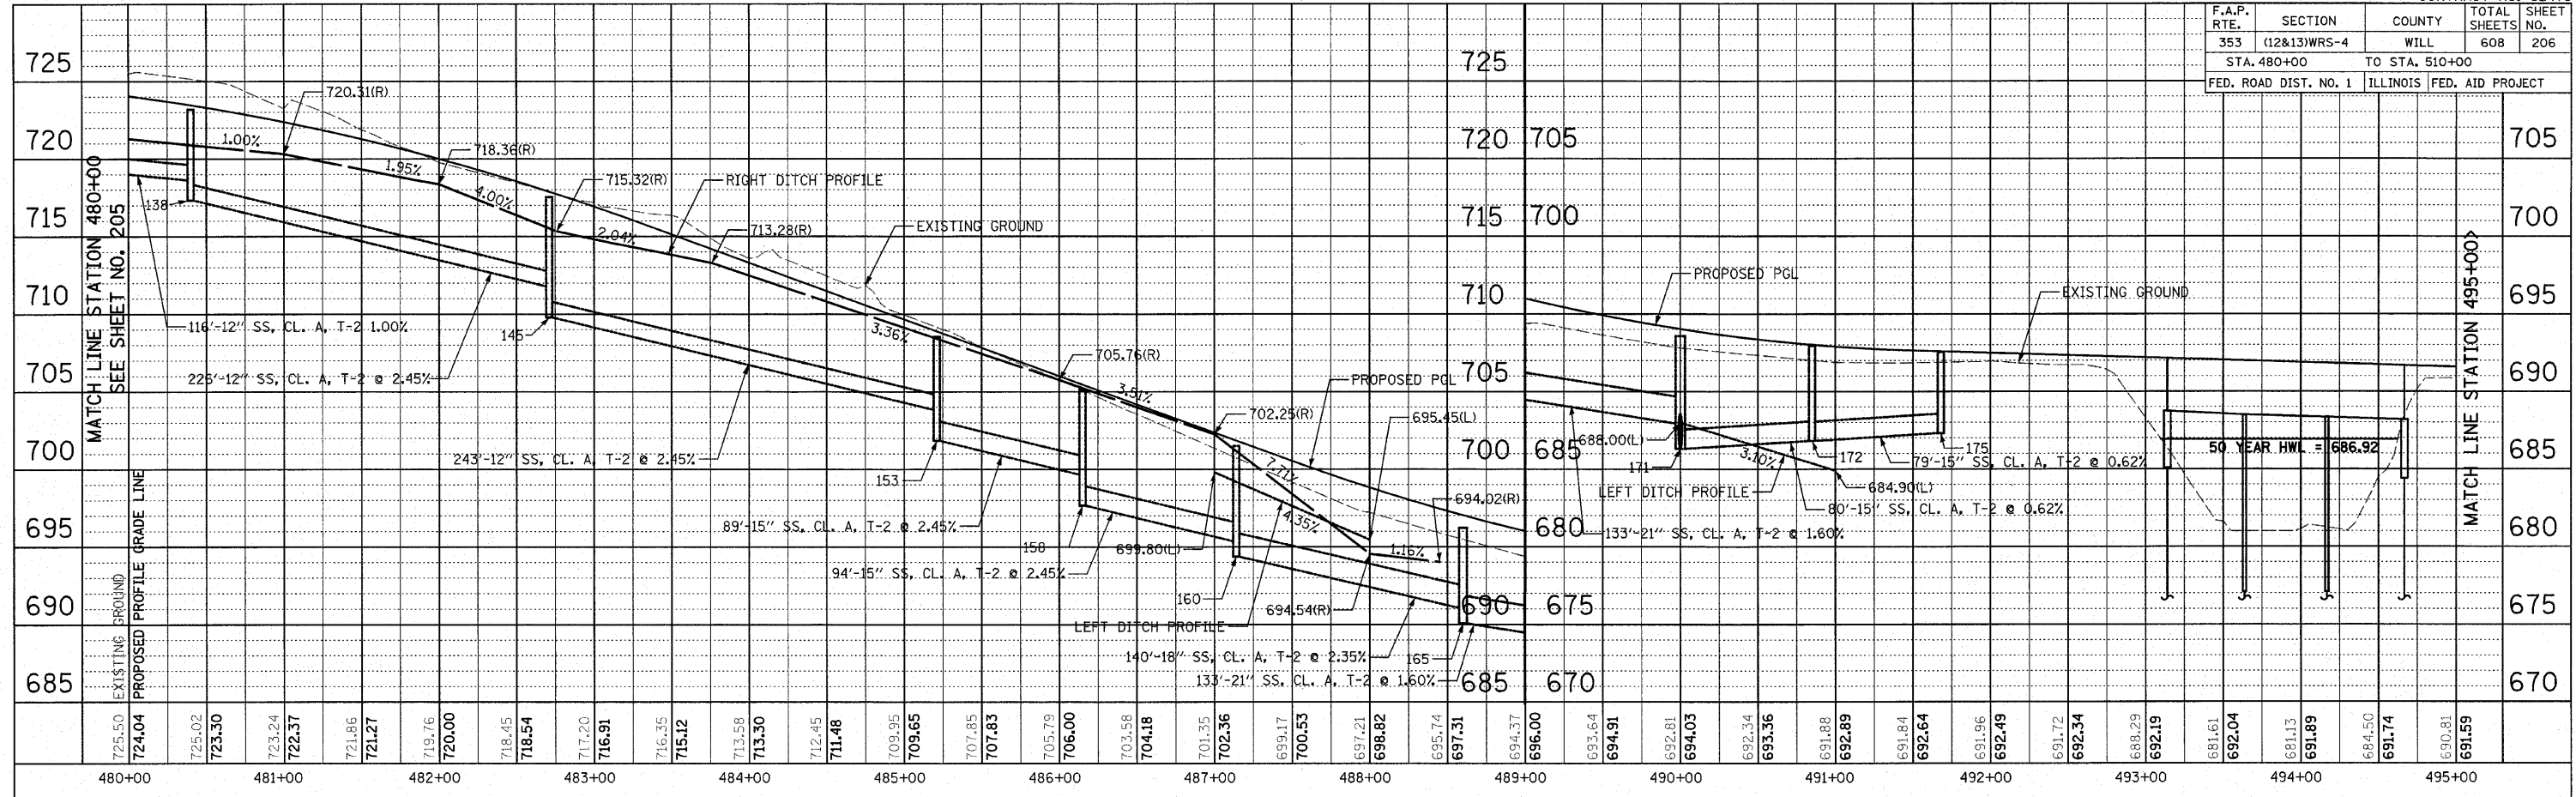