



F.A.P. RTE.	SECTION	COUNTY	TOTAL SHEETS	SHEET NO.
353	(12&13)WRS-4	WILL	608	211
STA.		TO STA.		
FED. ROAD DIST. NO. 1		ILLINOIS	FED. AID PROJECT	

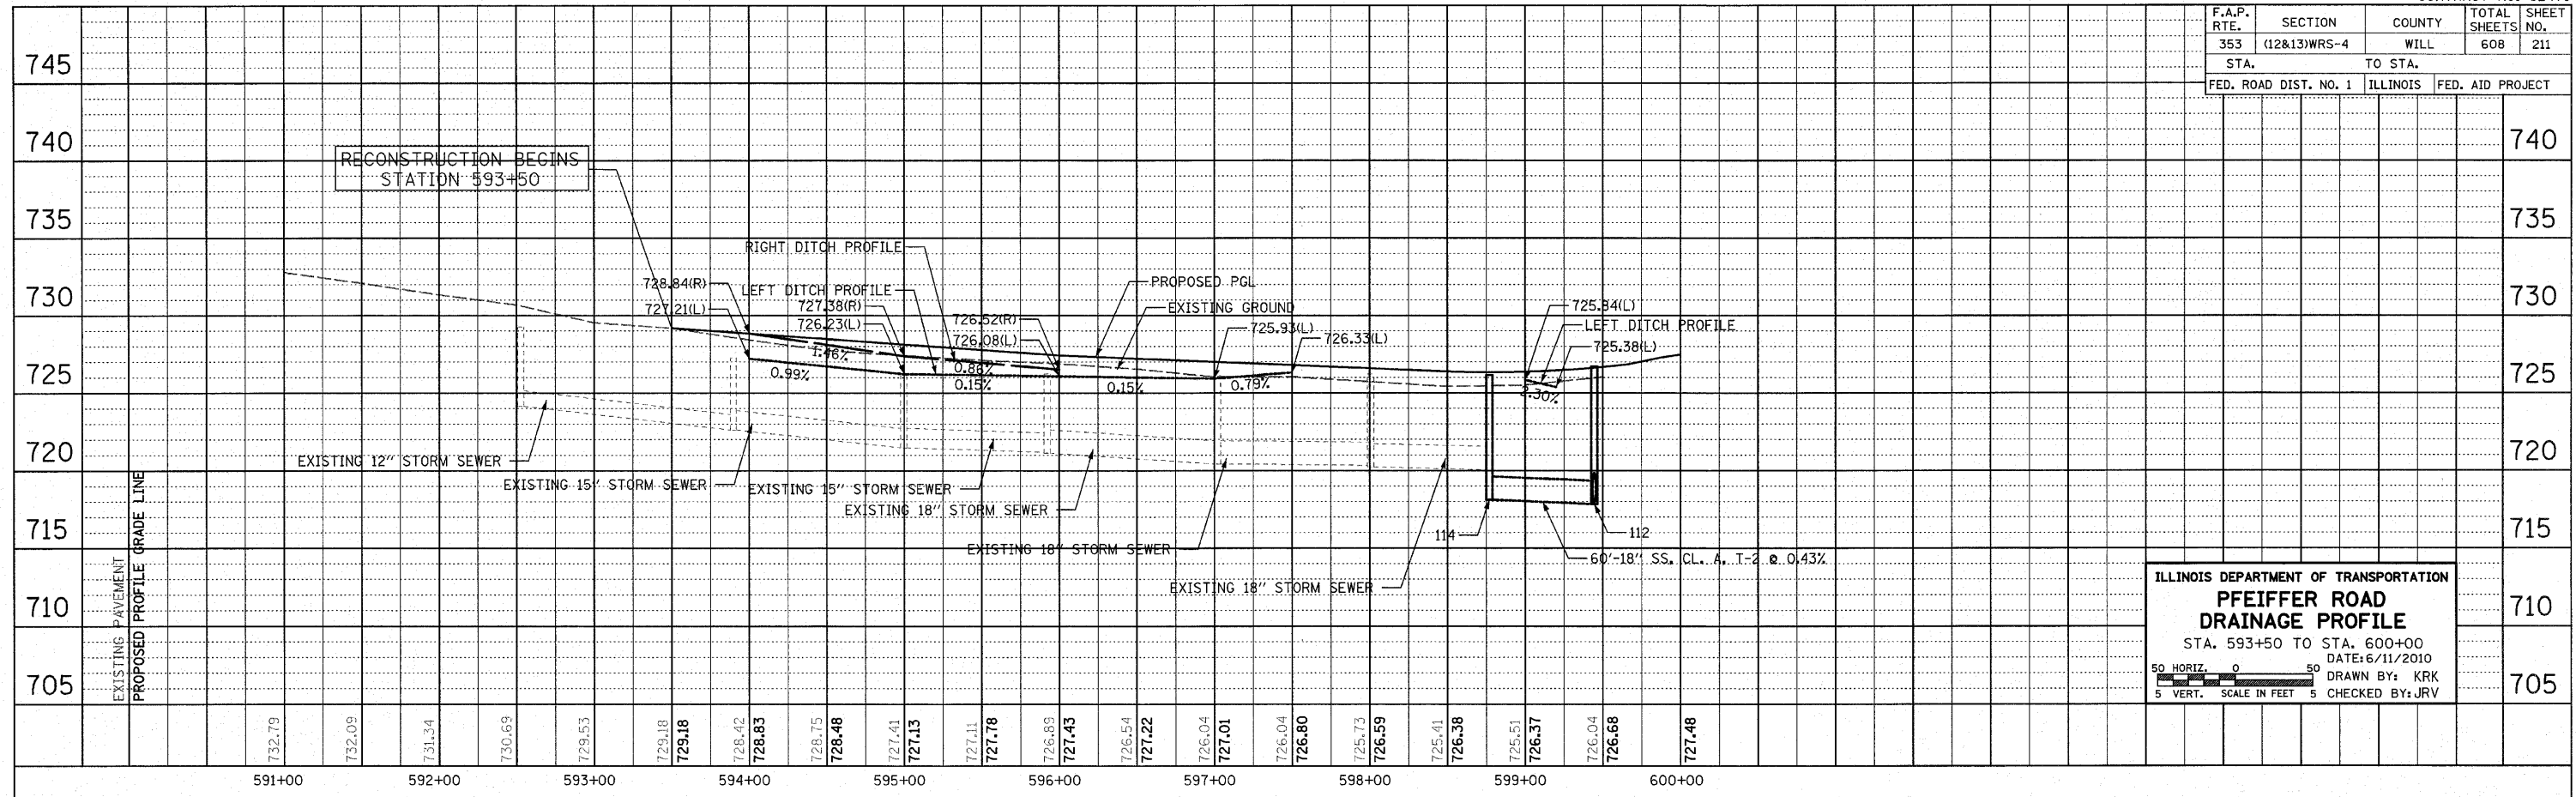

ILLINOIS DEPARTMENT OF TRANSPORTATION  
**PFEIFFER ROAD**  
**DRAINAGE PROFILE**  
 STA. 593+50 TO STA. 600+00  
 DATE: 6/11/2010  
 DRAWN BY: KRK  
 CHECKED BY: JRV

50 HORIZ. 0 50  
 5 VERT. SCALE IN FEET 5

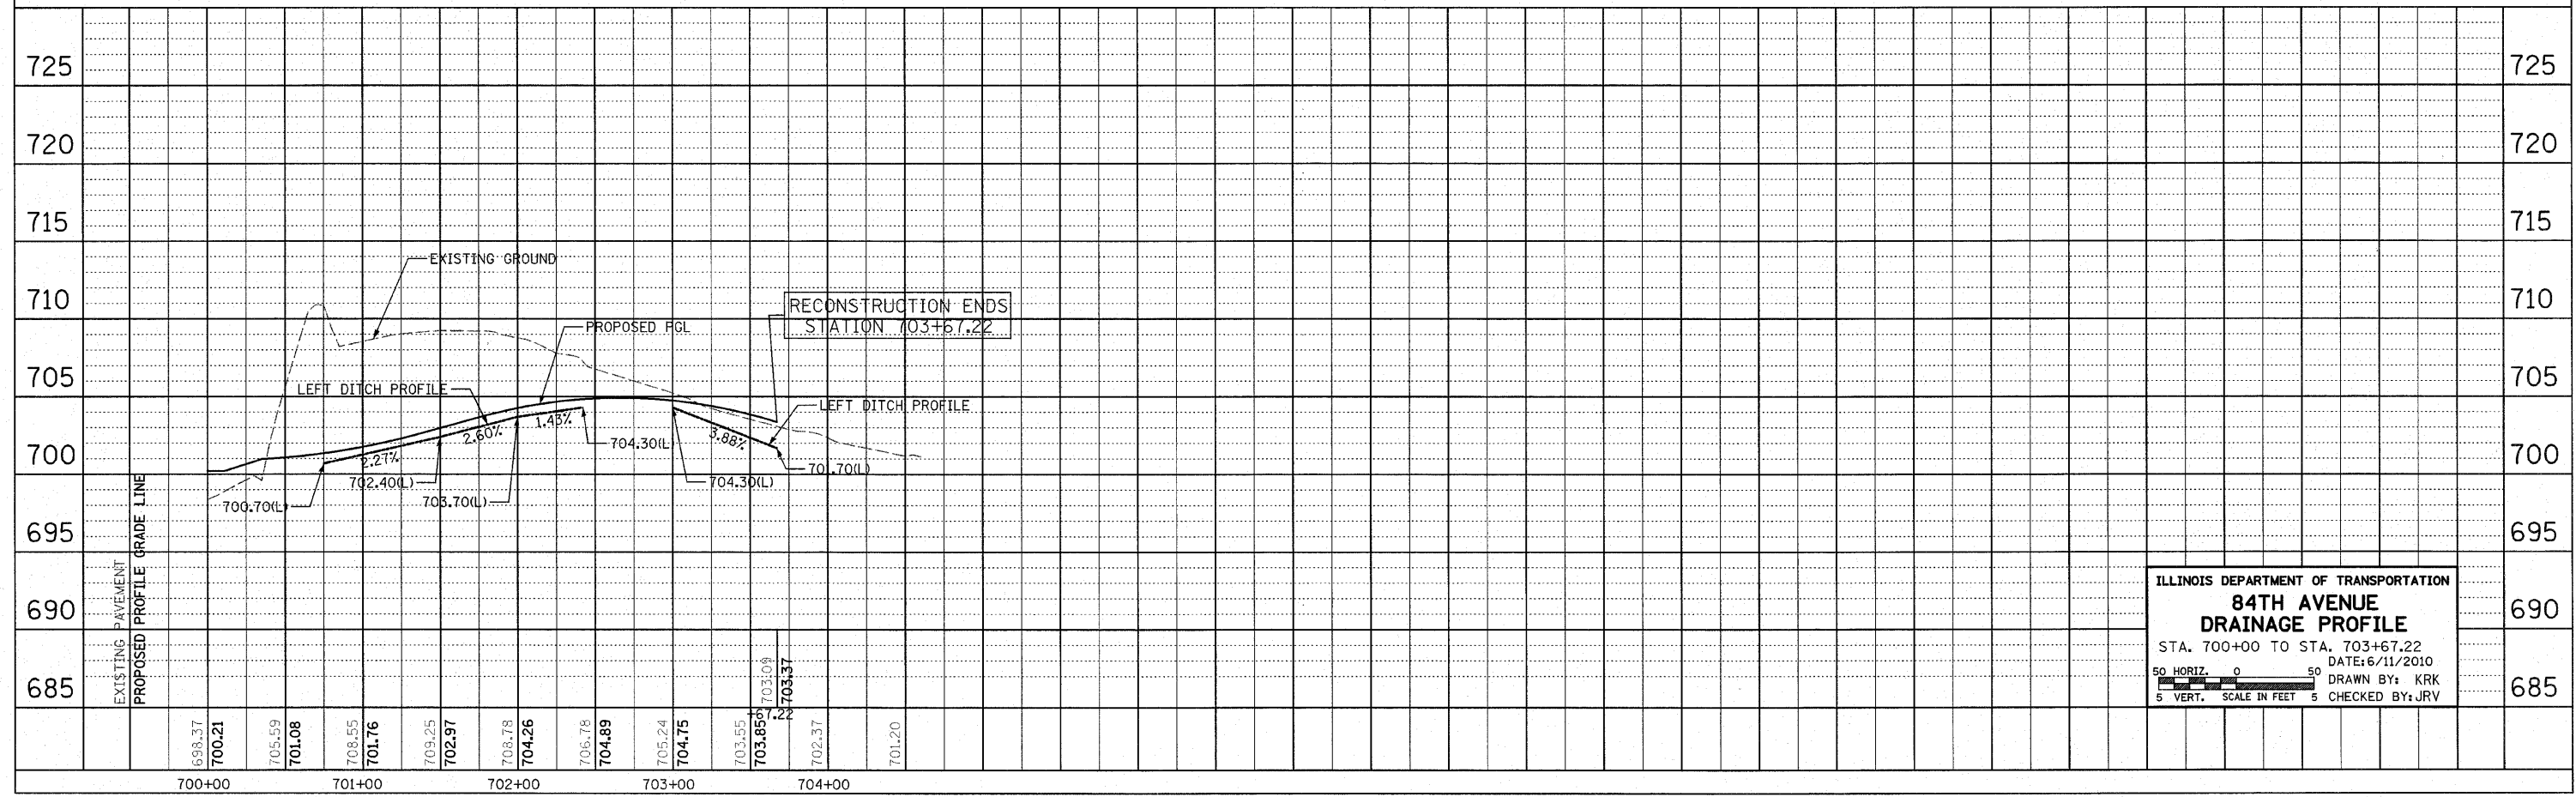

ILLINOIS DEPARTMENT OF TRANSPORTATION  
**84TH AVENUE**  
**DRAINAGE PROFILE**  
 STA. 700+00 TO STA. 703+67.22  
 DATE: 6/11/2010  
 DRAWN BY: KRK  
 CHECKED BY: JRV

50 HORIZ. 0 50  
 5 VERT. SCALE IN FEET 5