



F.A.P. RTE.	SECTION	COUNTY	TOTAL SHEETS	SHEET NO.
353	(12&13)WRS-4	WILL	608	215
STA. 981+31.38		TO STA. 998+00		
FED. ROAD DIST. NO. 1		ILLINOIS	FED. AID PROJECT	

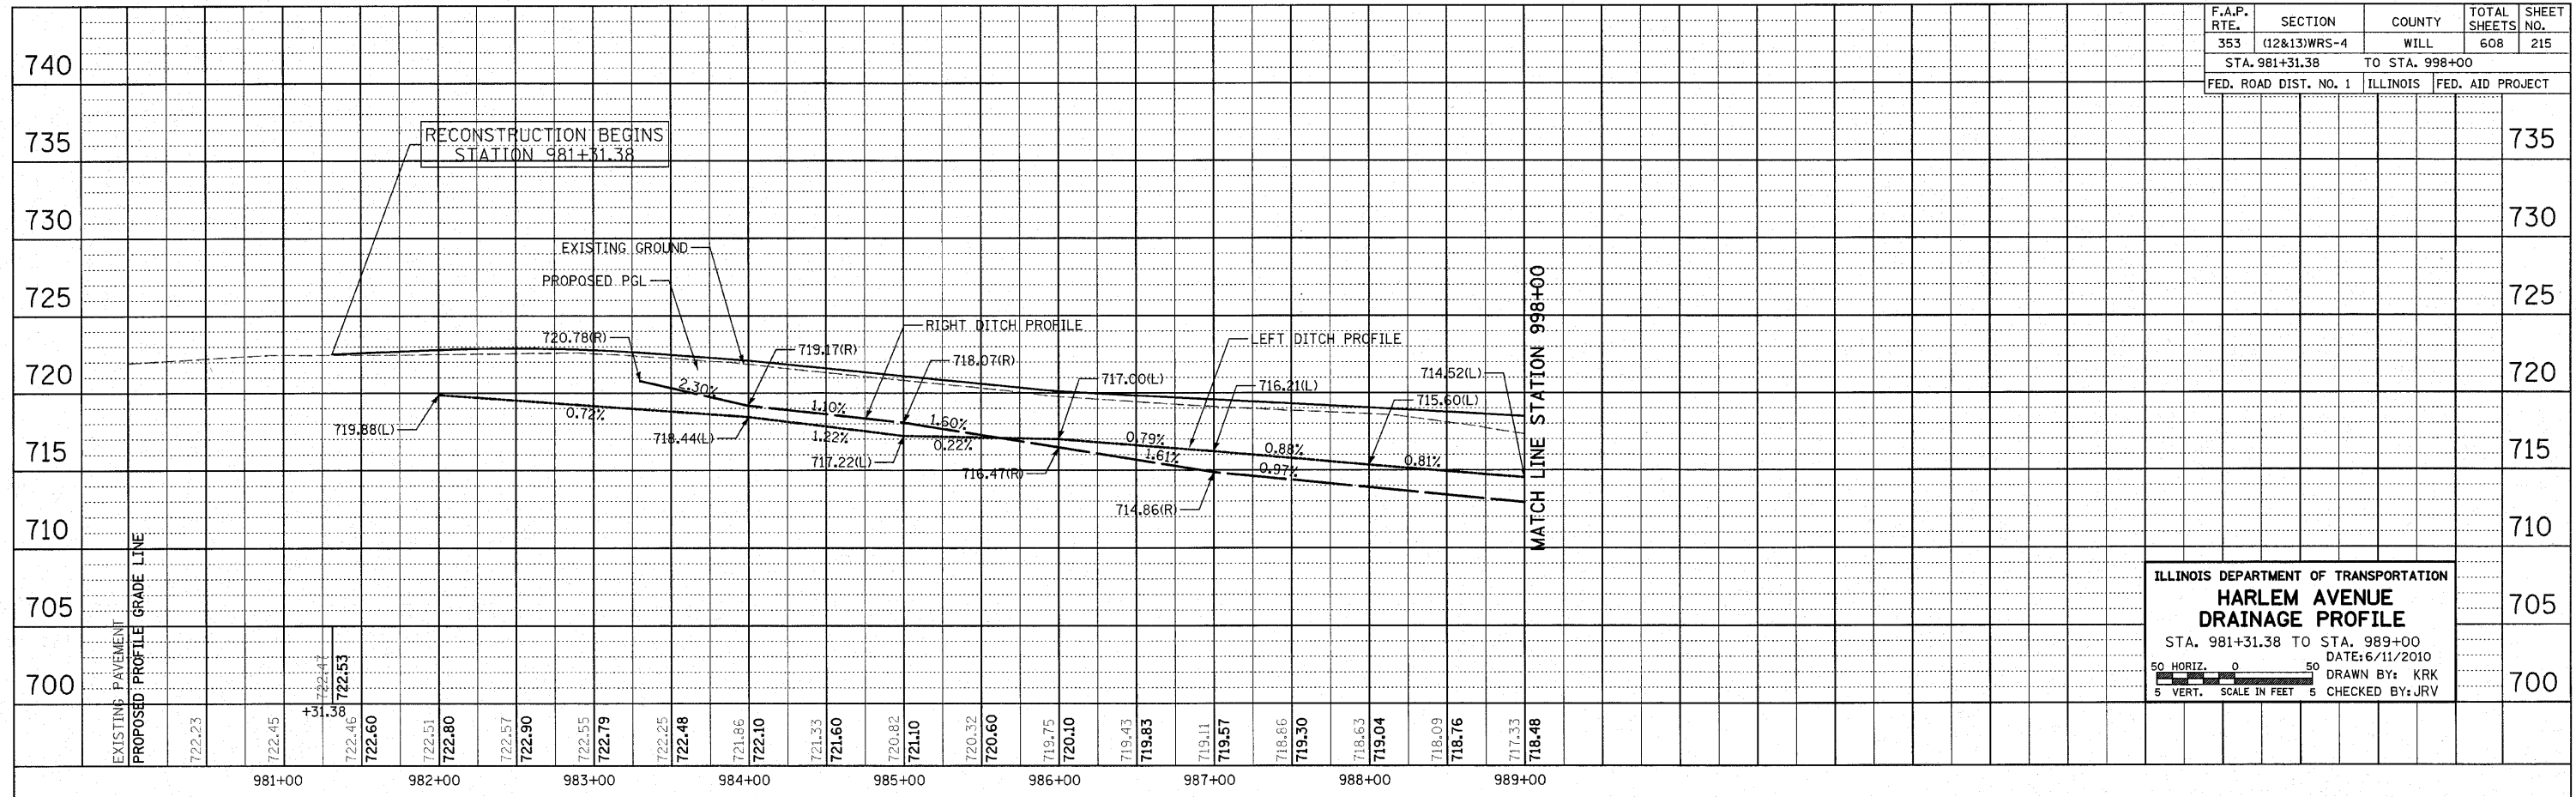

ILLINOIS DEPARTMENT OF TRANSPORTATION
HARLEM AVENUE DRAINAGE PROFILE
 STA. 981+31.38 TO STA. 989+00
 DATE: 6/11/2010
 DRAWN BY: KRK
 CHECKED BY: JRV

50 HORIZ. 0 50
 5 VERT. SCALE IN FEET 5

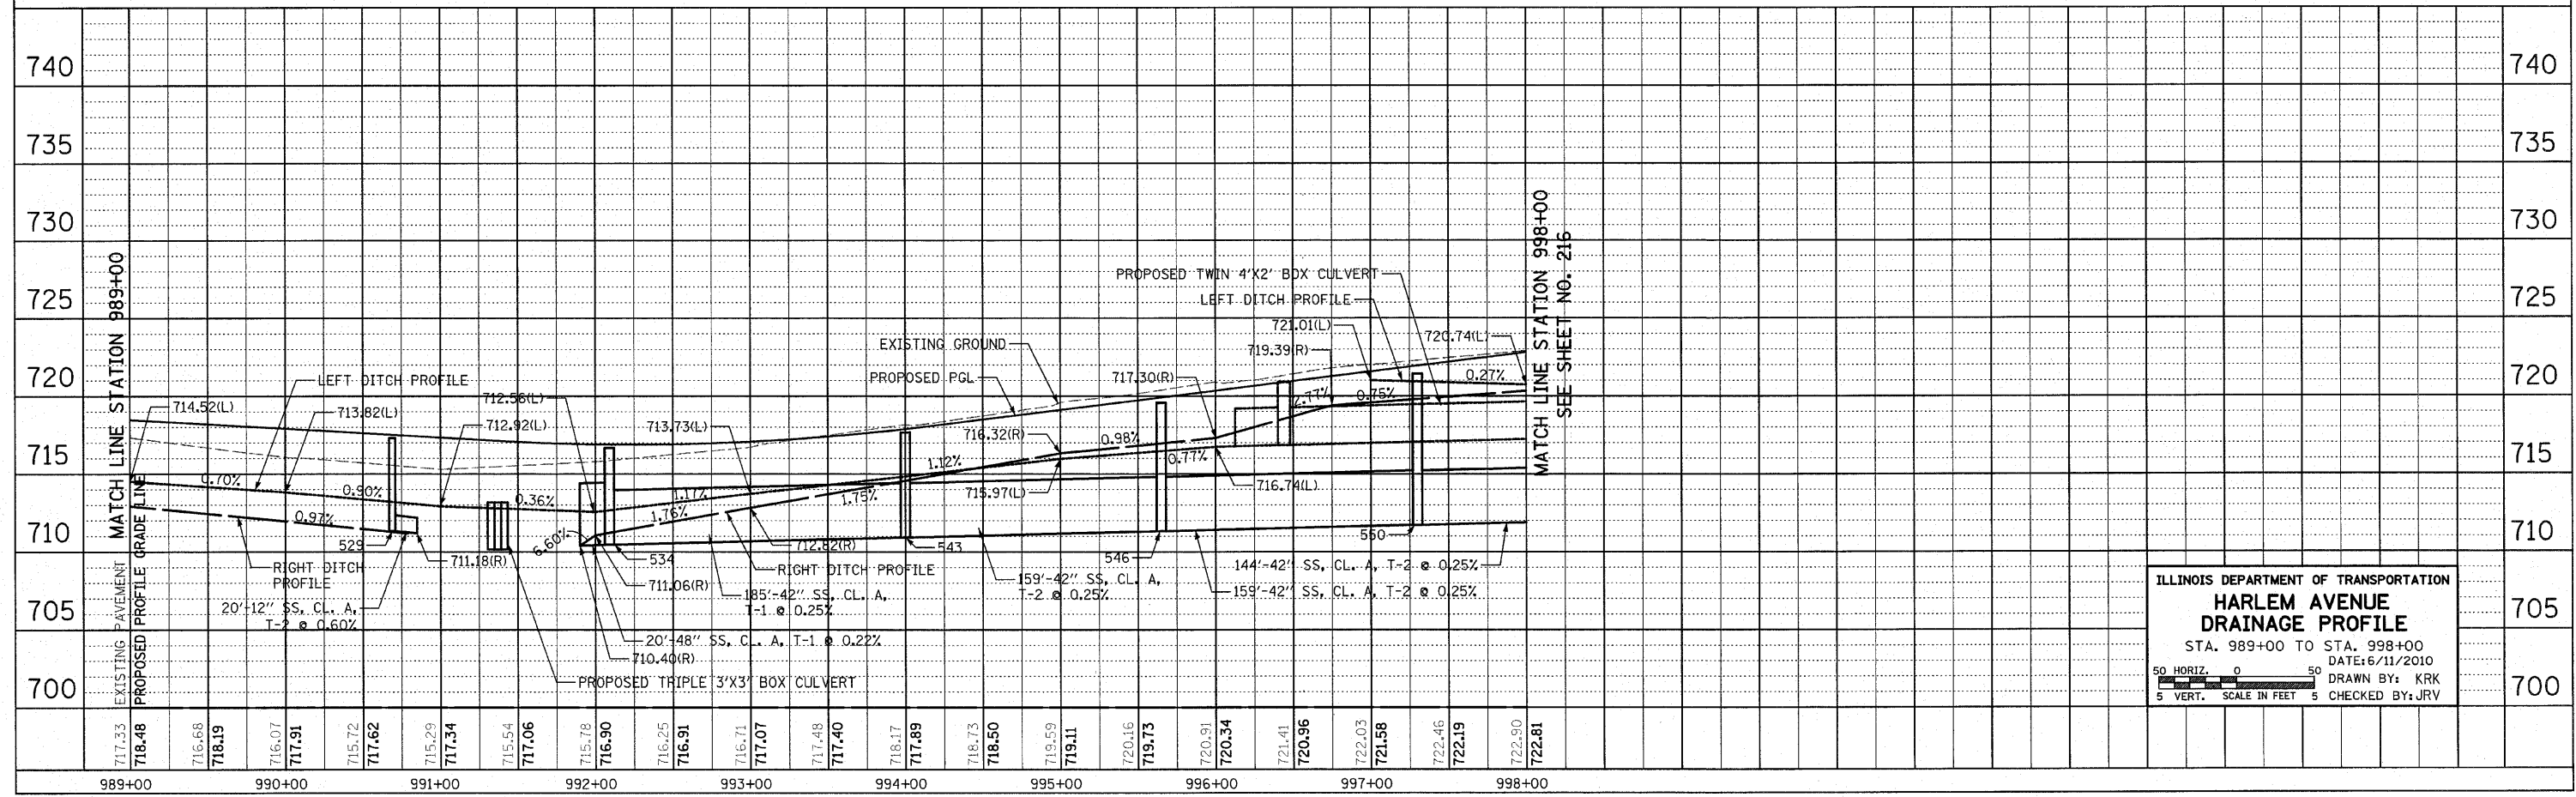

ILLINOIS DEPARTMENT OF TRANSPORTATION
HARLEM AVENUE DRAINAGE PROFILE
 STA. 989+00 TO STA. 998+00
 DATE: 6/11/2010
 DRAWN BY: KRK
 CHECKED BY: JRV

50 HORIZ. 0 50
 5 VERT. SCALE IN FEET 5