


F.A.P. RTE.	SECTION	COUNTY	TOTAL SHEETS	SHEET NO.
353	(12&13)WRS-4	WILL	608	328
STA. 584+00		TO STA. 595+00		
FED. ROAD DIST. NO. 1 ILLINOIS FED. AID PROJECT				

NOTE: ALL PERMANENT PAVEMENT MARKINGS SHALL BE POLYUREA UNLESS OTHERWISE NOTED.
SEE SHEET NO. 322 FOR SIGN LEGEND.

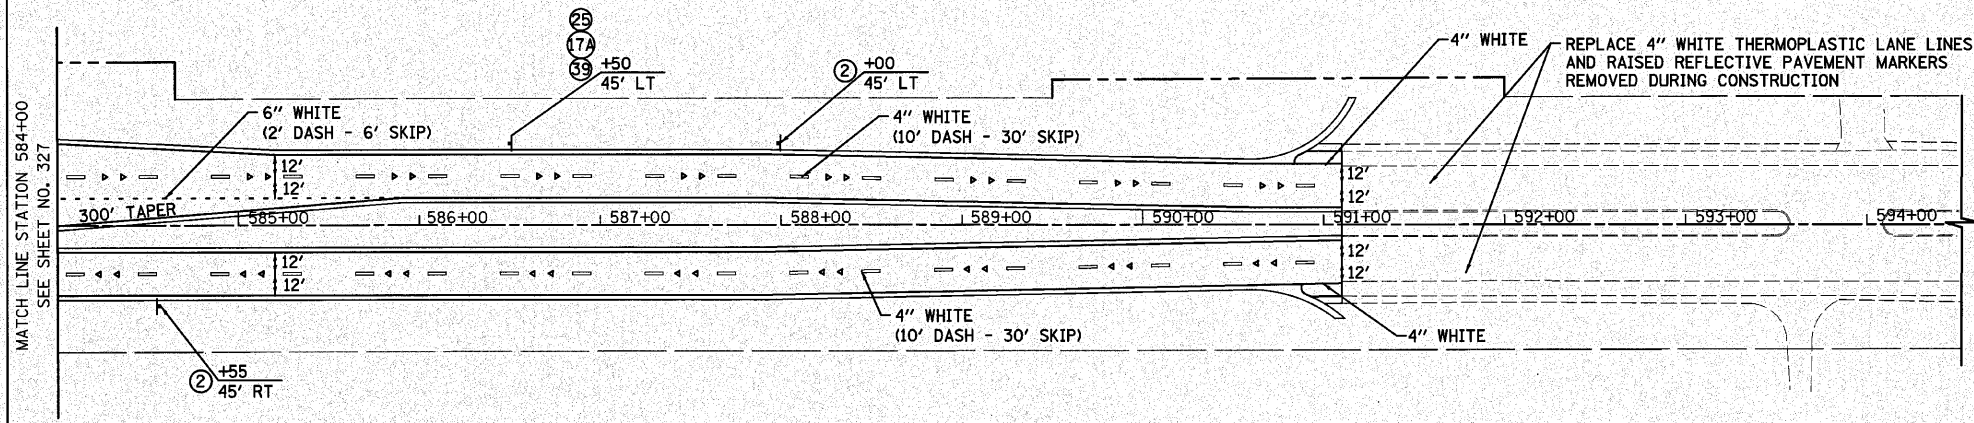

U.S. ROUTE 30

REVISIONS	
NAME	DATE

ILLINOIS DEPARTMENT OF TRANSPORTATION
U.S. ROUTE 30
SIGNING AND STRIPING PLANS
STATION 584+00 TO STATION 595+00
50 0 50
SCALE IN FEET
DATE 6/11/2010
DRAWN BY DJK
CHECKED BY JRV