



F.A.P. RTE.	SECTION	COUNTY	TOTAL SHEETS	SHEET NO.
353	(12&13)WRS-4	WILL.	608	333
STA. 981+00		TO STA. 998+00		
FED. ROAD DIST. NO. 1 ILLINOIS FED. AID PROJECT				

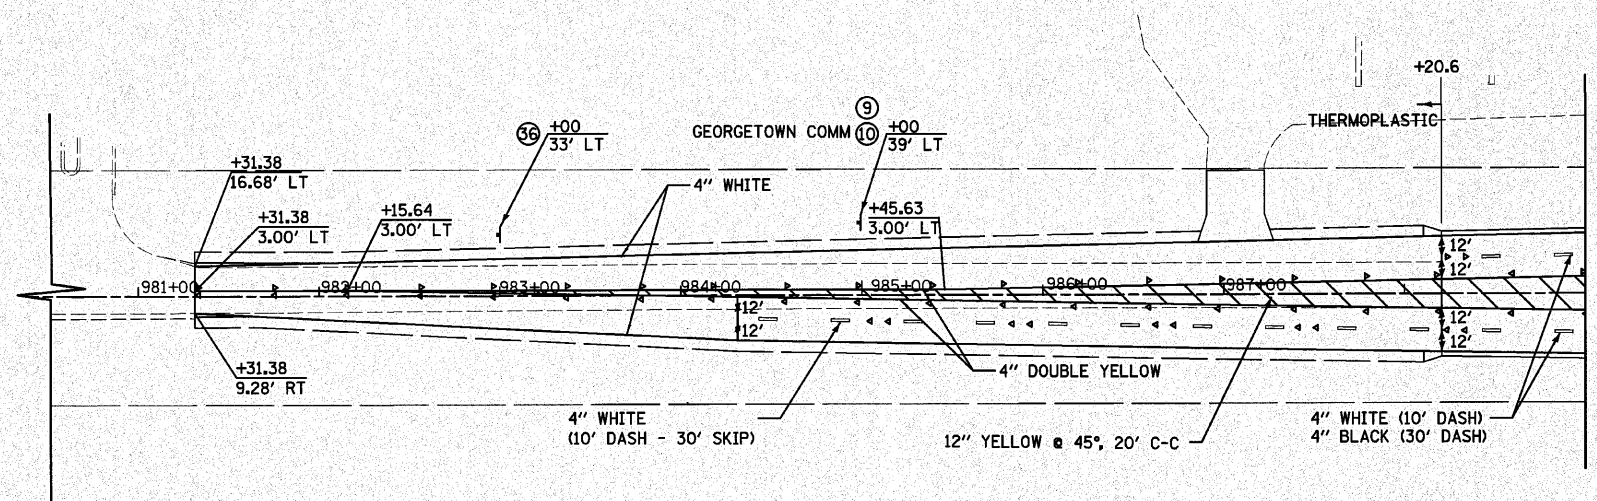

HARLEM AVENUE

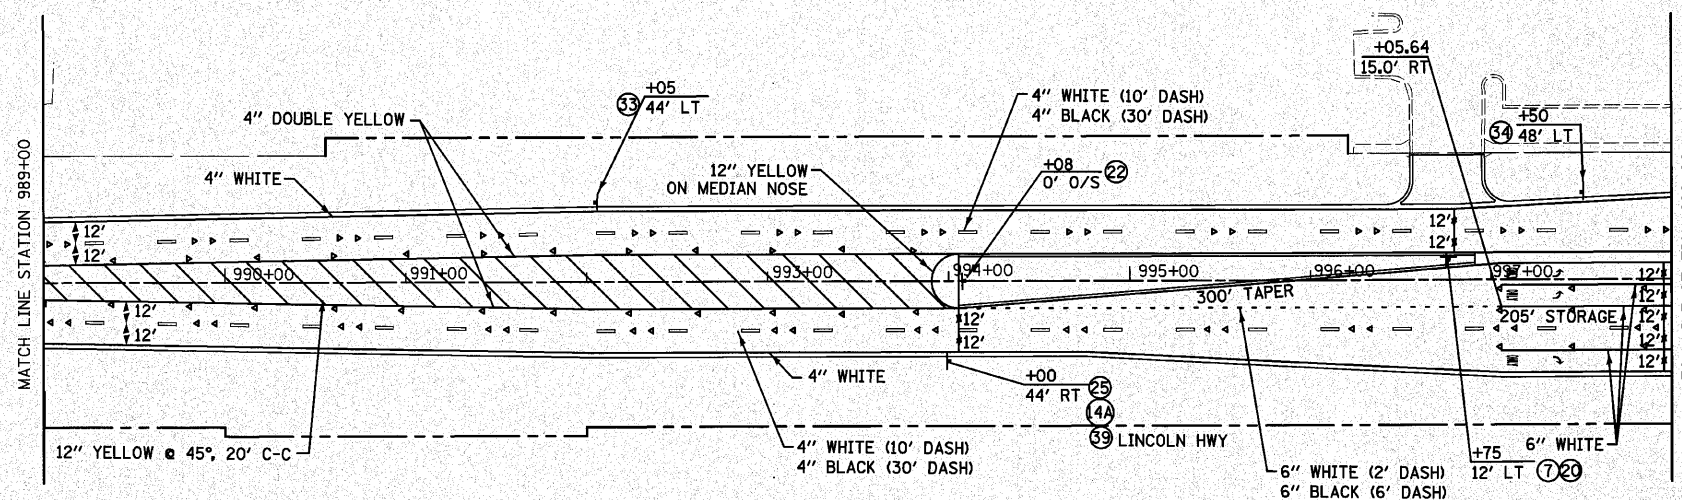

NOTES: ALL PERMANENT PAVEMENT MARKINGS SHALL BE POLYUREA UNLESS OTHERWISE NOTED.

SEE SHEET NO. 322 FOR SIGN LEGEND.

PAVEMENT MARKINGS ON HARLEM AVENUE, SOUTH OF US ROUTE 30 SHALL CONFORM TO THE COOK COUNTY HIGHWAY DEPARTMENT PERMANENT PAVEMENT MARKING STANDARDS.

IF THE COMMERCIAL SITE ON THE WEST SIDE OF HARLEM AVENUE DEVELOPS PRIOR TO THE PLACEMENT OF PERMANENT STRIPING, THE PROPOSED CROSS HATCHING IN THE MEDIAN SHALL BE REVISED TO PROVIDE A LEFT TURN LANE TO THE SITE, AS DIRECTED BY THE ENGINEER AND APPROVED BY THE COOK COUNTY HIGHWAY DEPARTMENT.

HARLEM AVENUE

REVISIONS	
NAME	DATE

ILLINOIS DEPARTMENT OF TRANSPORTATION
**HARLEM AVENUE
 SIGNING AND STRIPING PLANS**

STA. 981+00 TO STA. 998+00



DRAWN BY DJK
 CHECKED BY JRV

DATE 6/11/2010