


F.A.P. RTE.	SECTION	COUNTY	TOTAL SHEETS	SHEET NO.
353	(12&13)WRS-4	WILL	608	334
STA. 1002+00		TO STA. 1013+00		
FED. ROAD DIST. NO. 1 ILLINOIS FED. AID PROJECT				



NOTE: ALL PERMANENT PAVEMENT MARKINGS SHALL BE POLYUREA UNLESS OTHERWISE NOTED.
SEE SHEET NO. 322 FOR SIGN LEGEND.

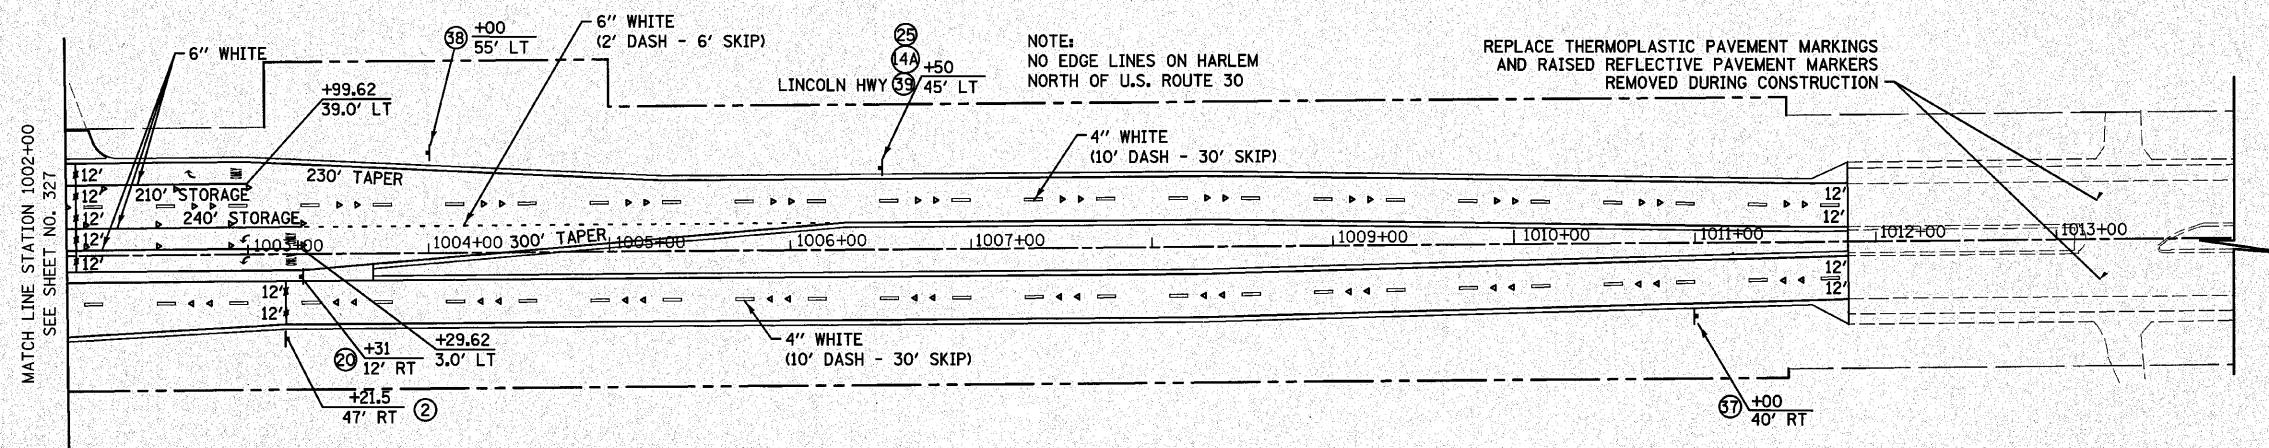

HARLEM AVENUE

REVISIONS		ILLINOIS DEPARTMENT OF TRANSPORTATION HARLEM AVENUE SIGNING AND STRIPING PLANS
NAME	DATE	

STA. 1002+00 TO STA. 1013+00
 50 0 50
 SCALE IN FEET
 DATE 6/11/2010
 DRAWN BY DJK
 CHECKED BY JRJ