
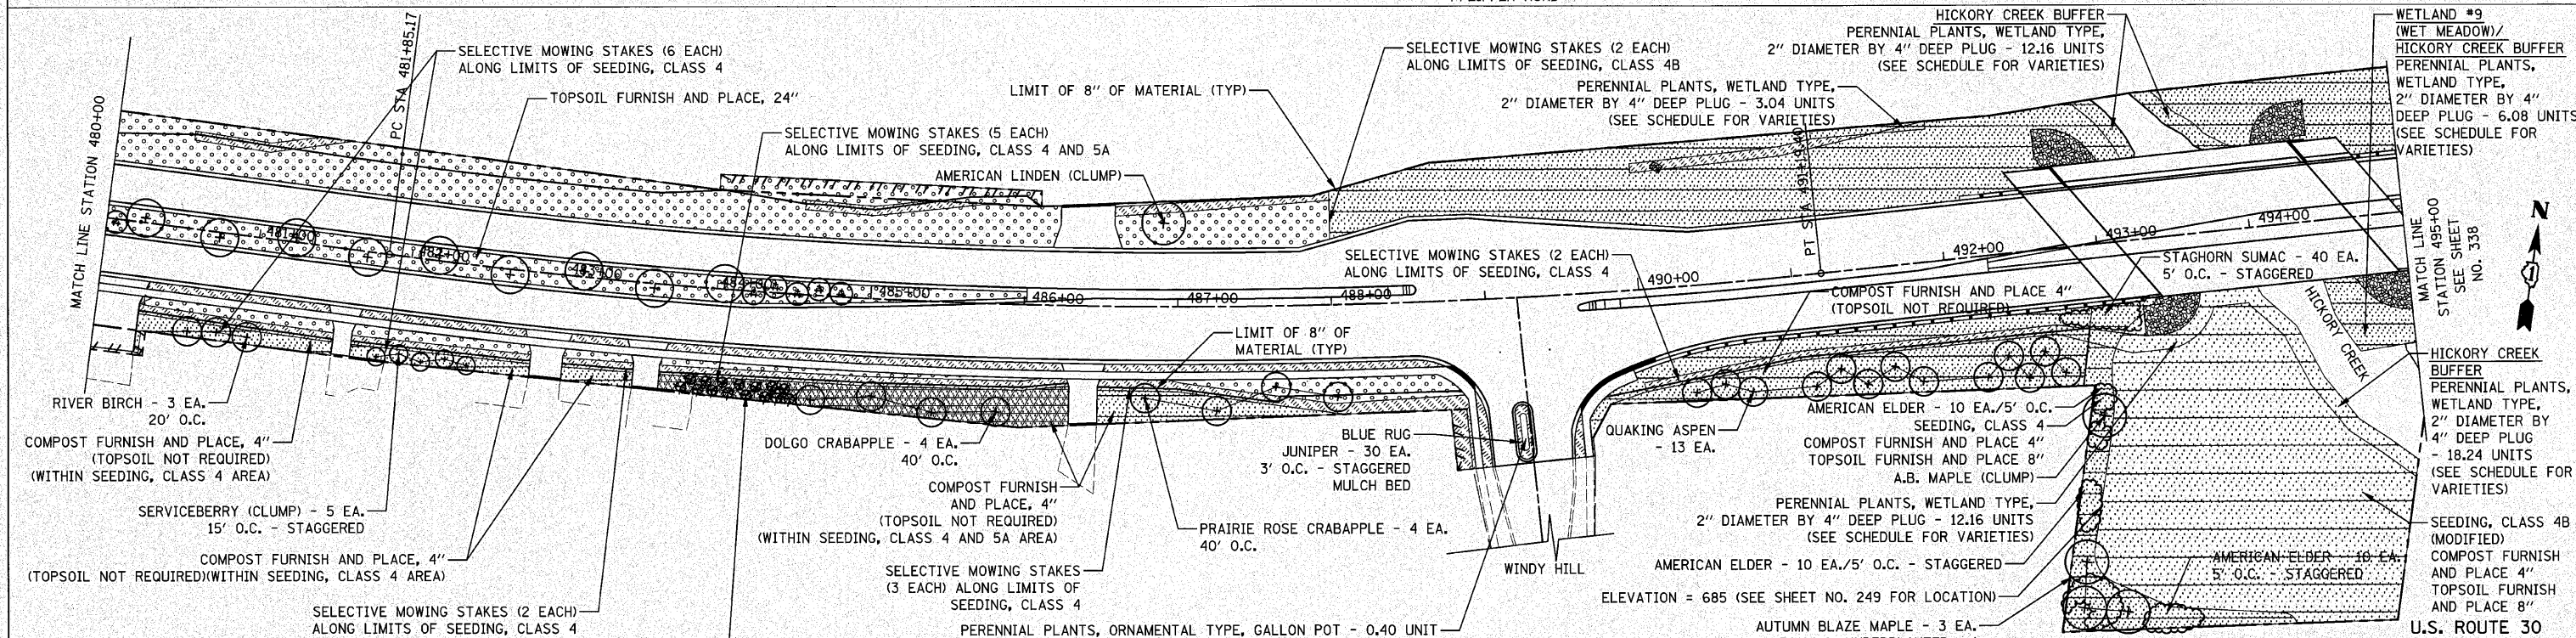


F.A.P. RTE.	SECTION	COUNTY	TOTAL SHEETS	SHEET NO.
353	(12&13)WRS-4	WILL	608	337
STA. 465+00		TO STA. 495+00		
FED. ROAD DIST. NO. 1		ILLINOIS FED. AID PROJECT		

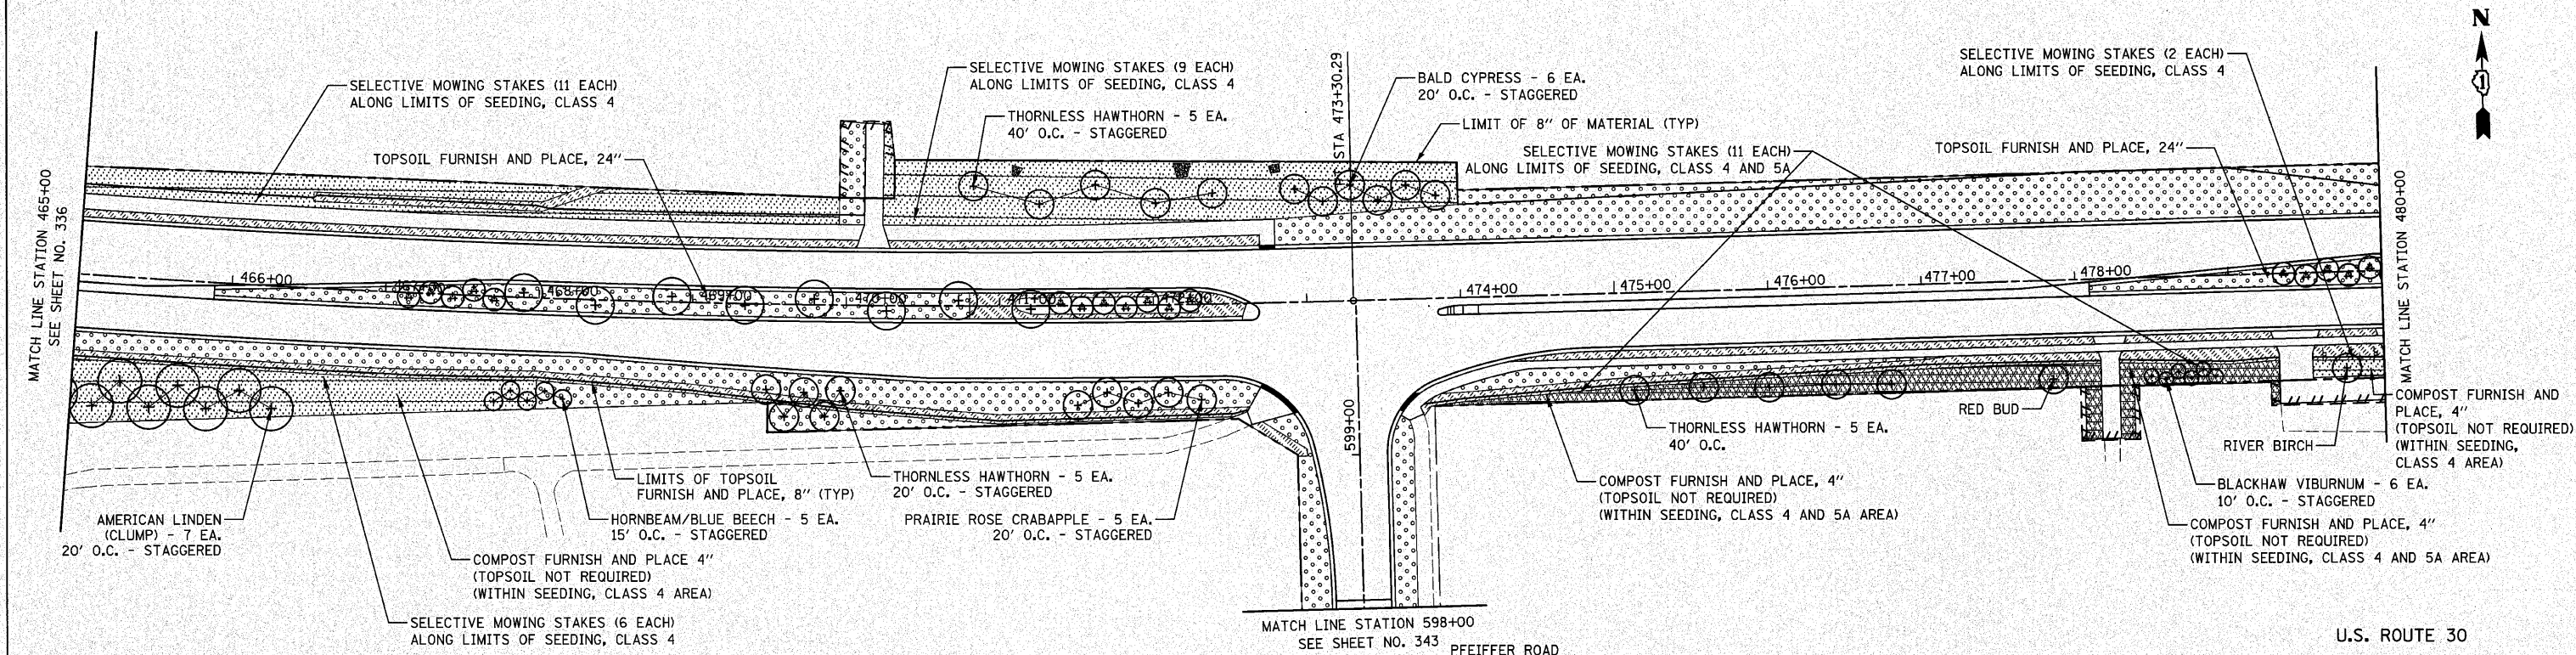

REVISIONS	
NAME	DATE

ILLINOIS DEPARTMENT OF TRANSPORTATION  
**U.S. ROUTE 30  
 LANDSCAPING PLANS**

STATION 465+00 TO STATION 495+00

SCALE IN FEET  
 50 0 50

NOTE:  
 SEE SHEET NO. 335 FOR LEGEND.

DATE 6/11/2010

DRAWN BY DJK  
 CHECKED BY JRV