


F.A.P. RTE.	SECTION	COUNTY	TOTAL SHEETS	SHEET NO.
353	(12&13)WRS-4	WILL	608	341
STA. 584+00		TO STA. 594+00		
FED. ROAD DIST. NO. 1 ILLINOIS FED. AID PROJECT				

NOTE:  
SEE SHEET NO. 335 FOR LEGEND.

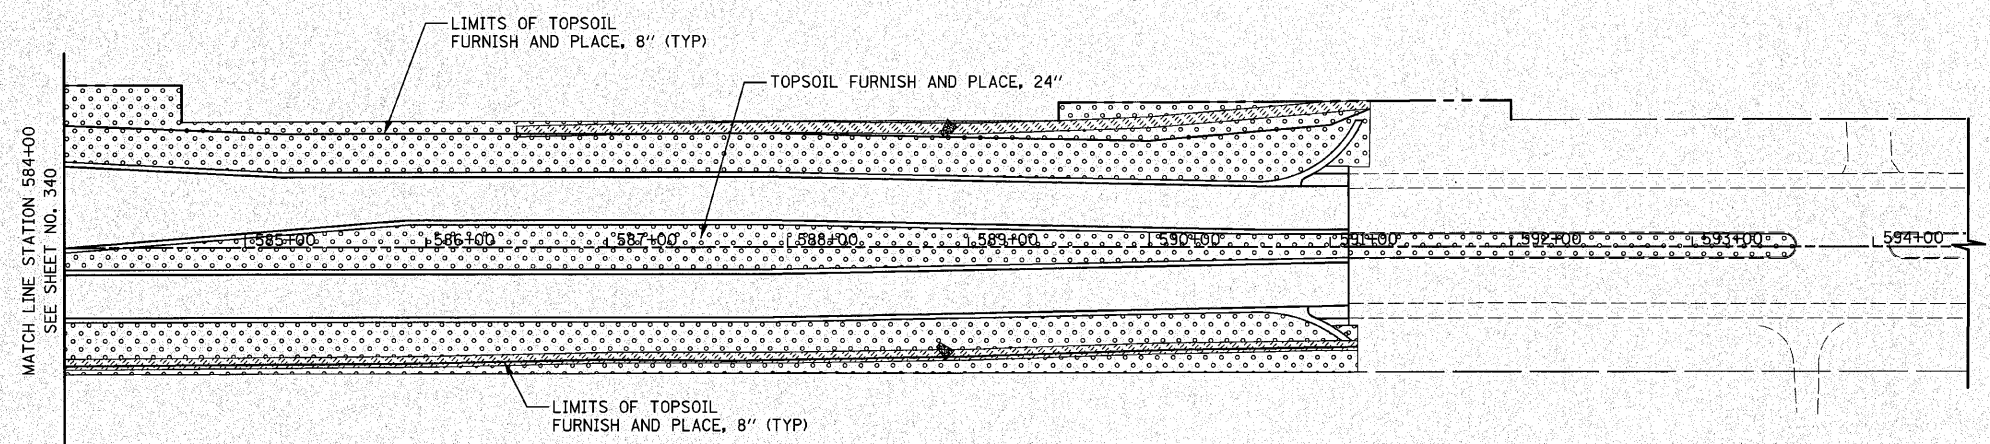

U.S. ROUTE 30

REVISIONS	
NAME	DATE

ILLINOIS DEPARTMENT OF TRANSPORTATION  
**U.S. ROUTE 30**  
**LANDSCAPING PLANS**  
STATION 584+00 TO STATION 595+00  
50 0 50  
SCALE IN FEET  
DATE 6/11/2010  
DRAWN BY DJK  
CHECKED BY JRV