


| F.A.P. RTE. | SECTION | COUNTY | TOTAL SHEETS | SHEET NO. |
|-----------------------|--------------|---------------------------|--------------|-----------|
| 353 | (12&13)WRS-4 | WILL | 608 | 347 |
| STA. 1002+00 | | TO STA. 1014+00 | | |
| FED. ROAD DIST. NO. 1 | | ILLINOIS FED. AID PROJECT | | |



NOTE:
SEE SHEET NO. 335 FOR LEGEND.

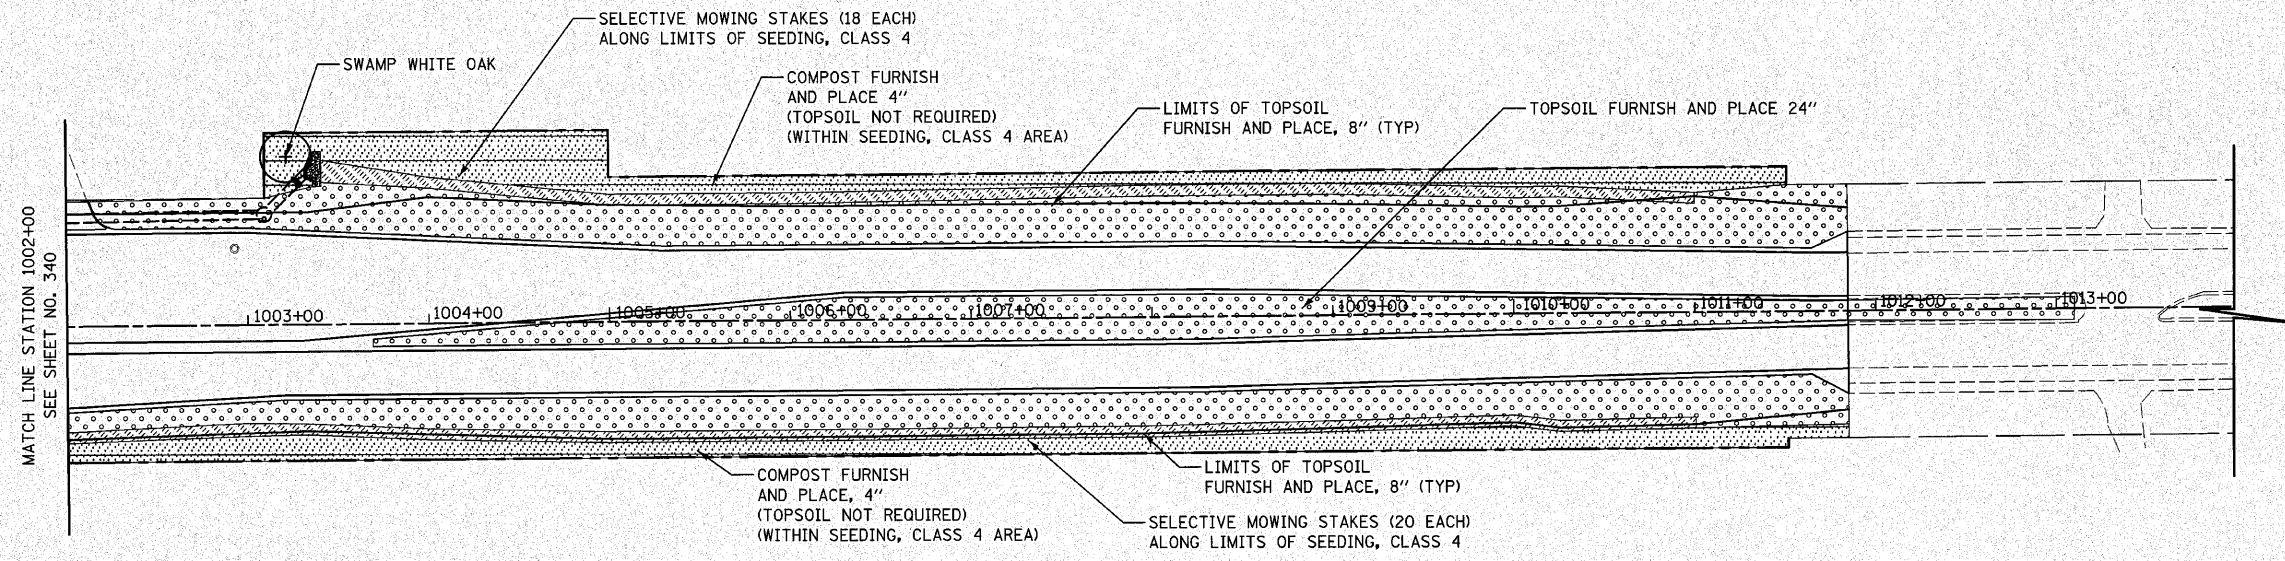


HARLEM AVENUE

| REVISIONS | |
|-----------|------|
| NAME | DATE |
| | |
| | |
| | |
| | |
| | |
| | |
| | |
| | |
| | |
| | |

ILLINOIS DEPARTMENT OF TRANSPORTATION
**HARLEM AVENUE
LANDSCAPING PLANS**

STATION 1002+00 TO STATION 1014+00

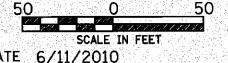

DATE 6/11/2010 DRAWN BY DJK CHECKED BY JRV