
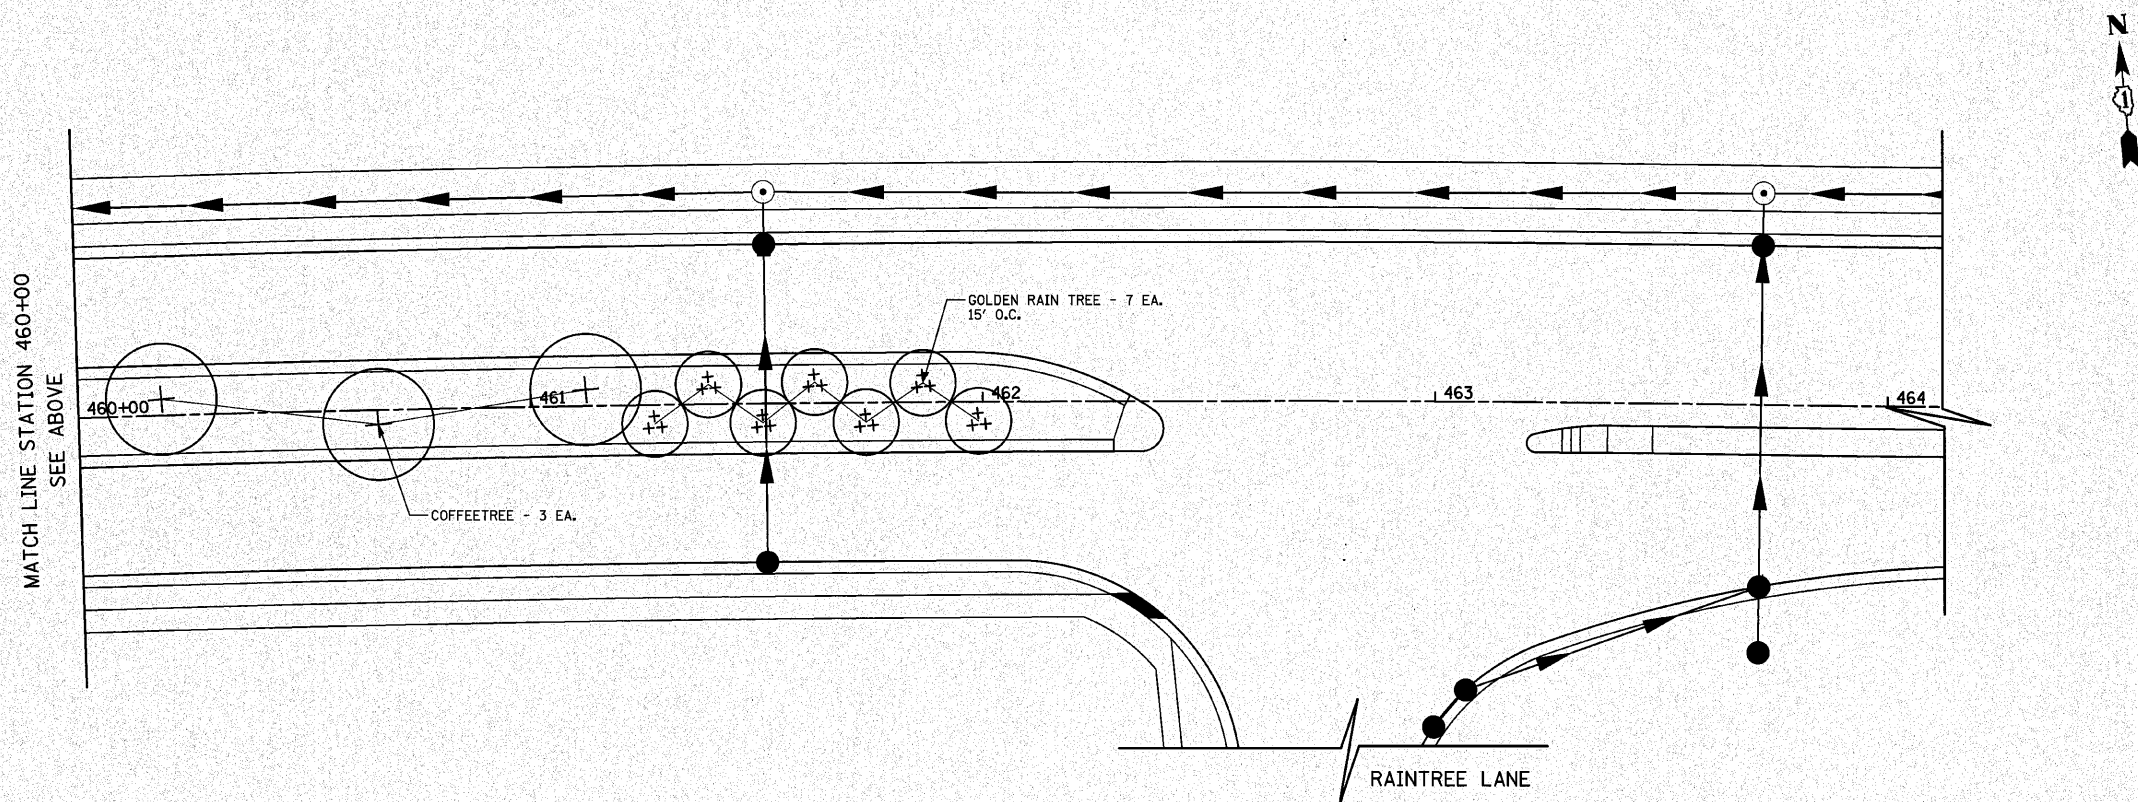


F.A.P. RTE.	SECTION	COUNTY	TOTAL SHEETS	SHEET NO.
353	(12&13)WRS-4	WILL	608	350
STA.		TO STA.		
FED. ROAD DIST. NO. 1		ILLINOIS FED. AID PROJECT		

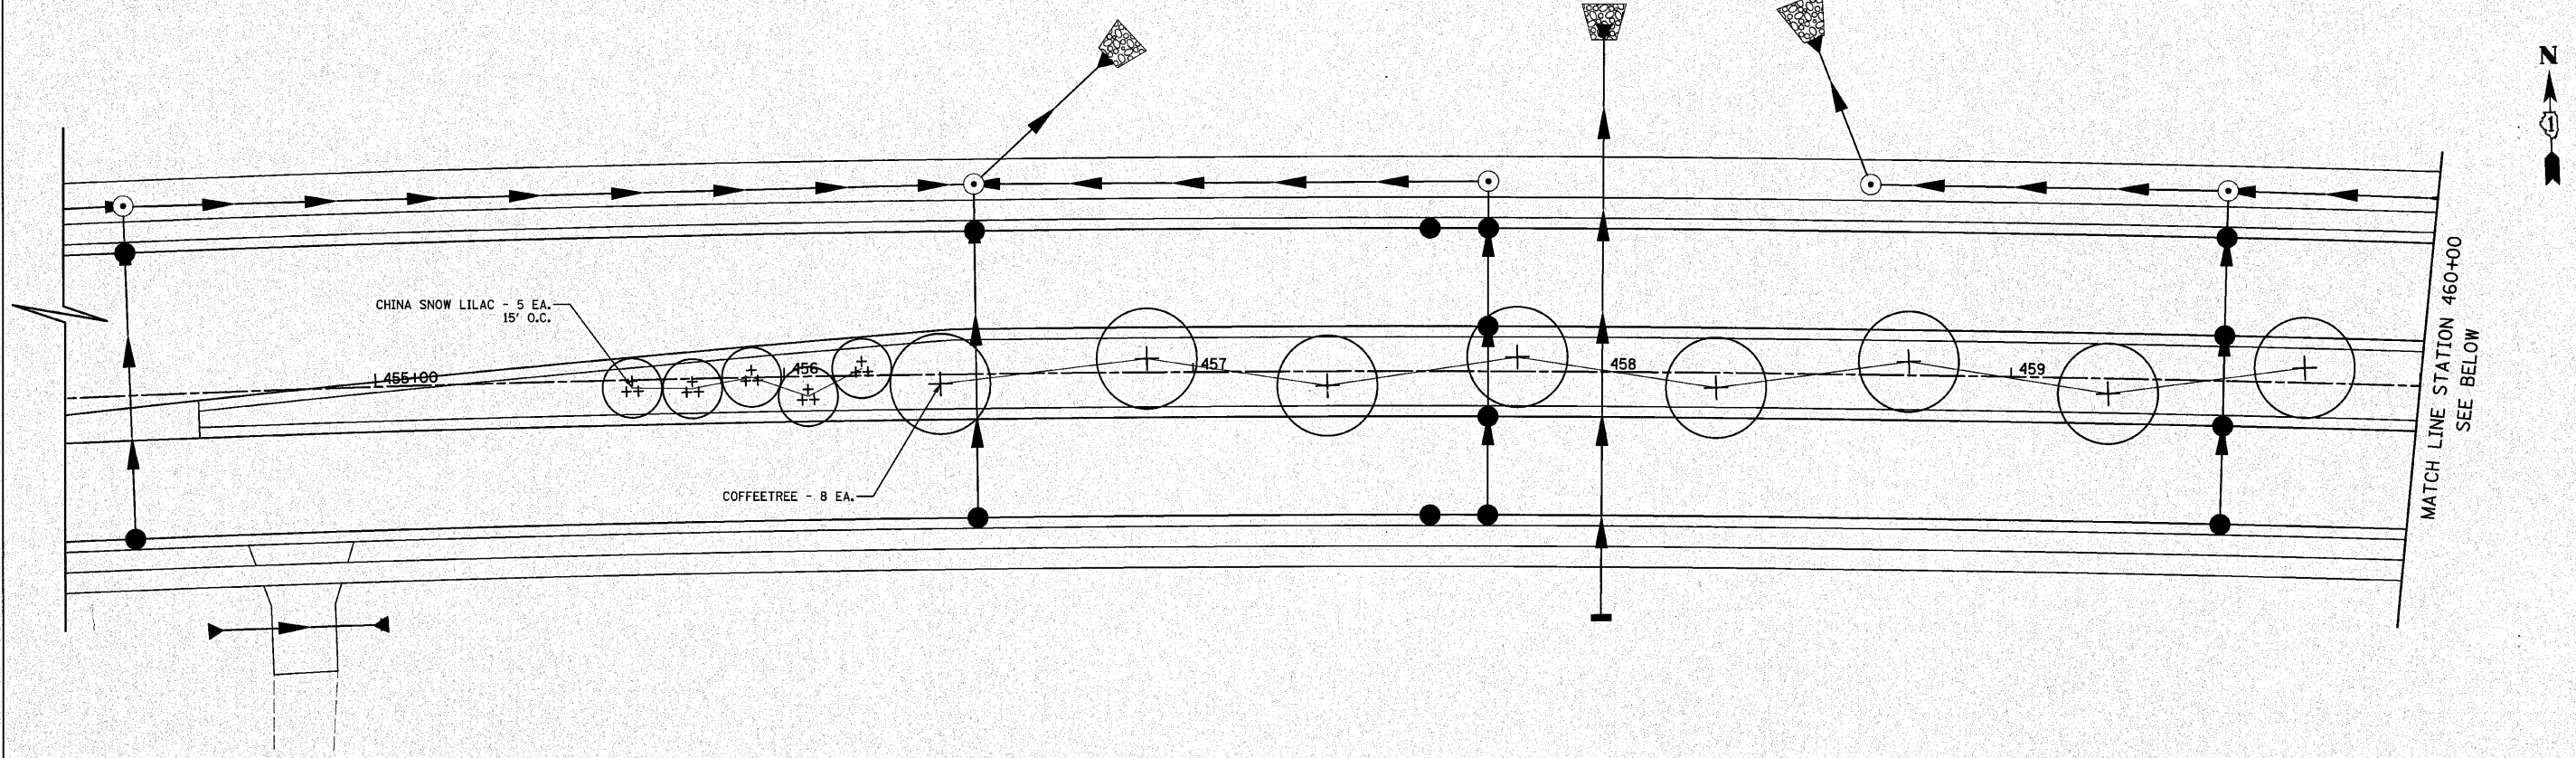

REVISIONS	
NAME	DATE

ILLINOIS DEPARTMENT OF TRANSPORTATION  
**MEDIAN PLANTING PLAN**  
**US ROUTE 30**

SCALE IN FEET  
 0 20  
 DATE 6/11/2010

DRAWN BY DJK  
 CHECKED BY JRV