



F.A.P. NO.	SECTION	COUNTY	TOTAL SHEETS	SHEET NO.
353	(12&13)WRS-4	WILL	608	352
STA.		TO STA.		
FED. ROAD DIST. NO. 1		ILLINOIS FED. AID PROJECT		

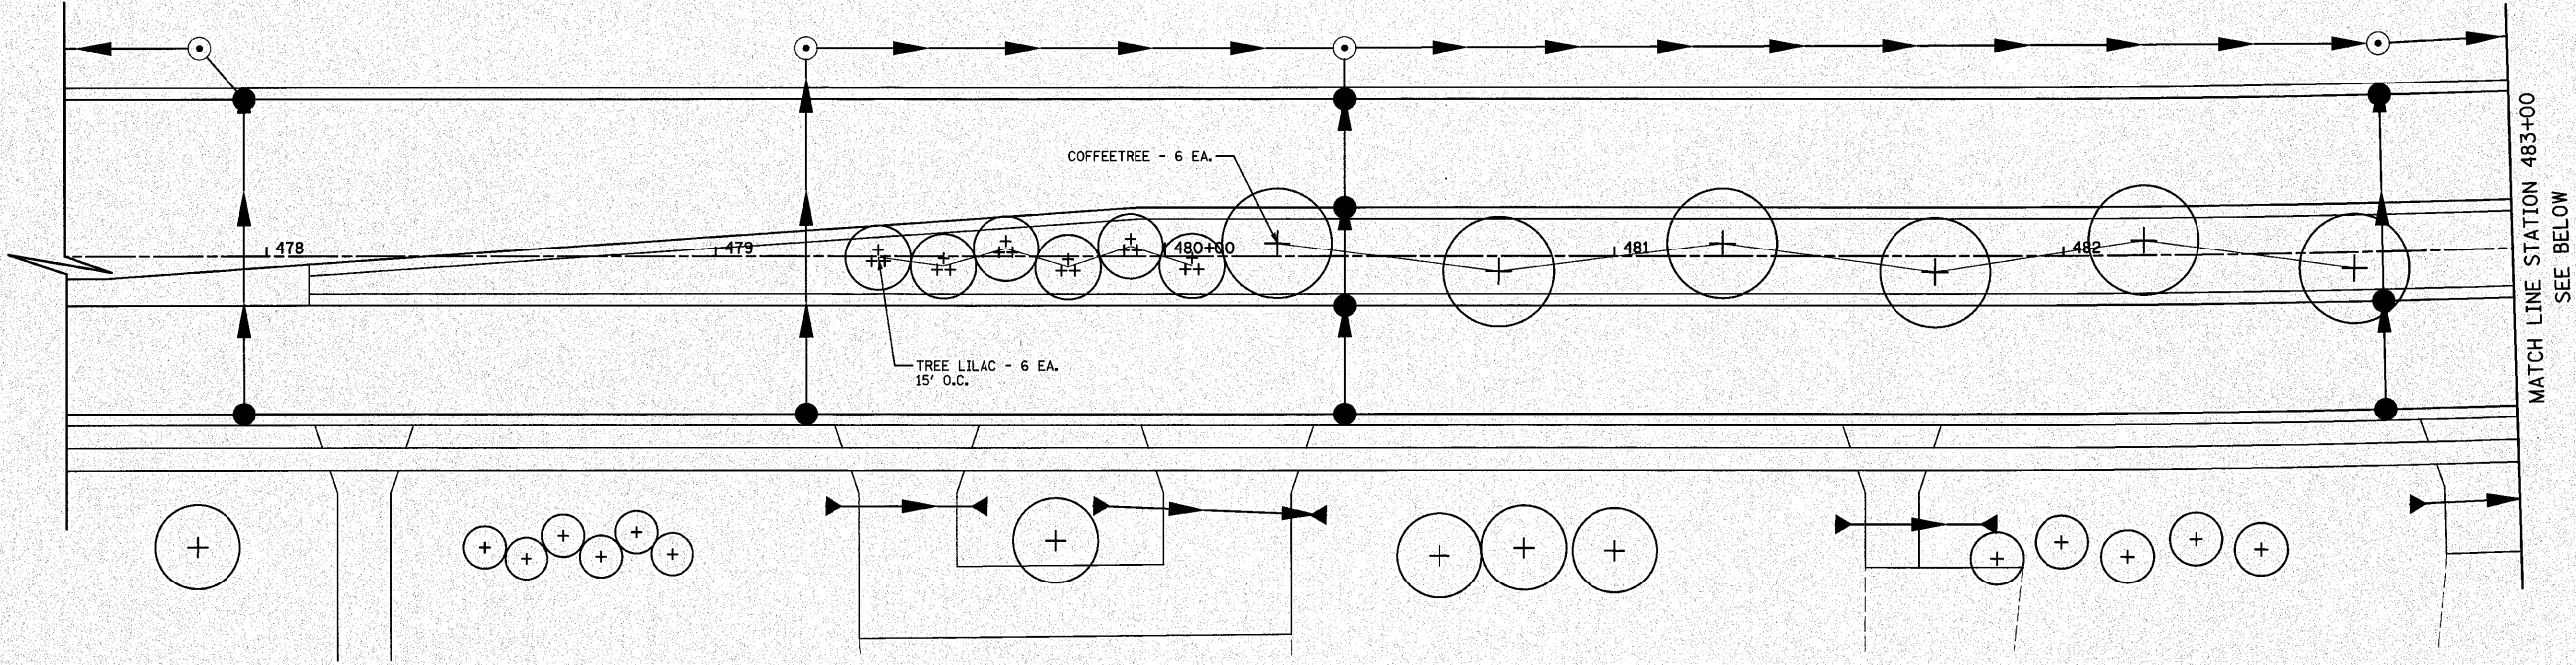

MATCH LINE STATION 483+00
SEE BELOW

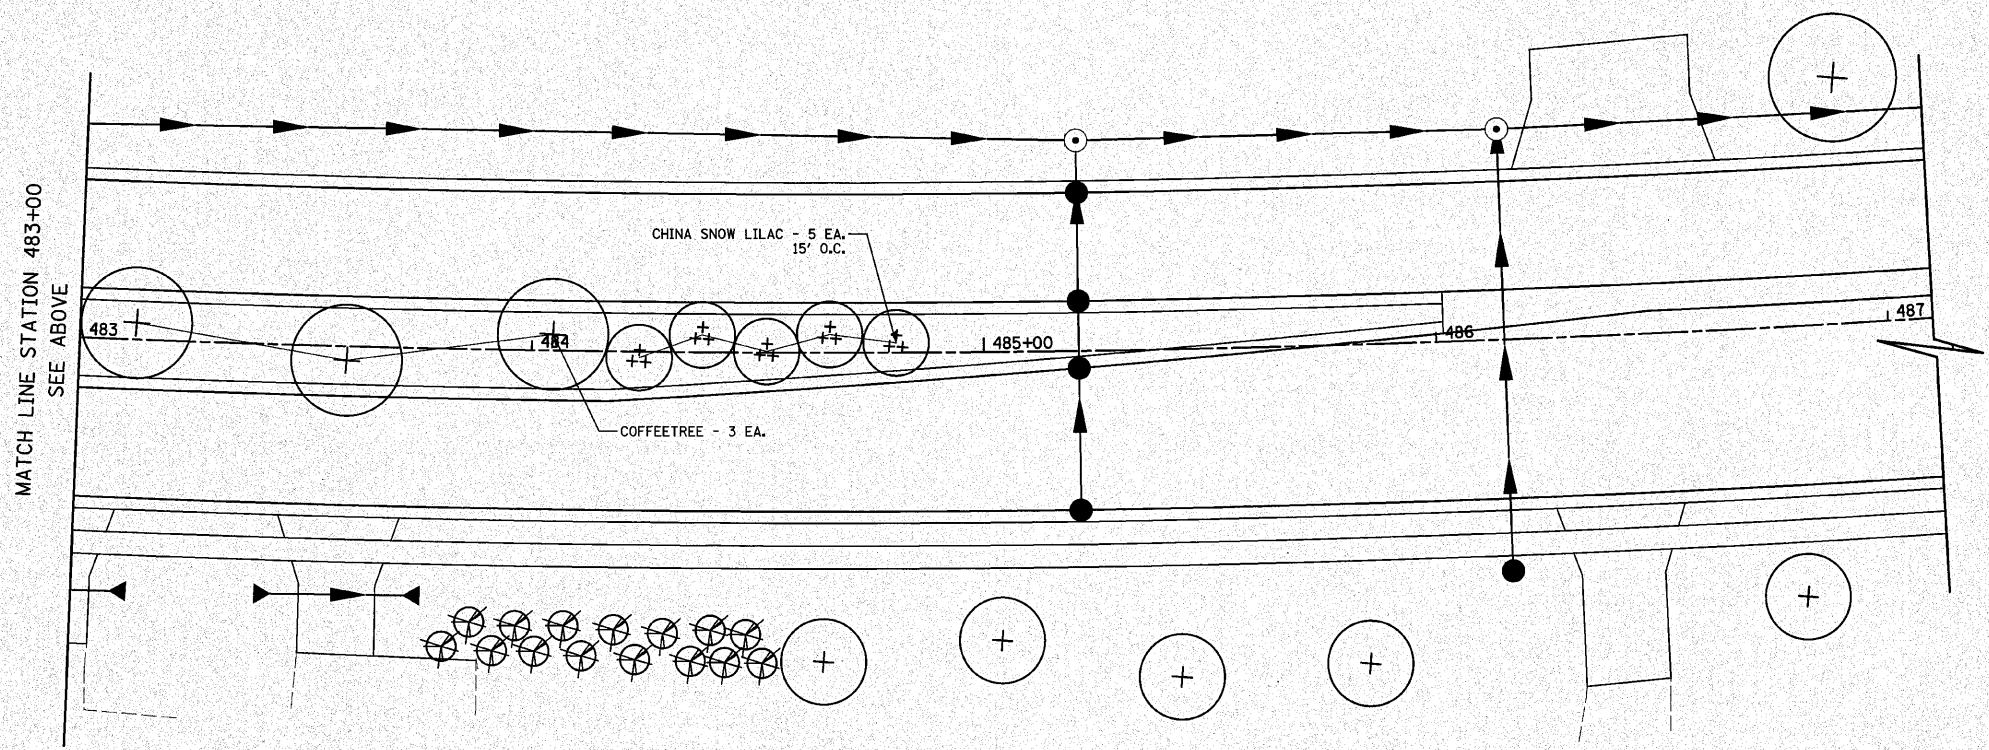


MATCH LINE STATION 483+00
SEE ABOVE



REVISIONS	
NAME	DATE

ILLINOIS DEPARTMENT OF TRANSPORTATION
MEDIAN PLANTING PLAN
US ROUTE 30

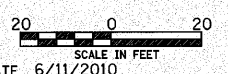

DATE 6/11/2010
 DRAWN BY DJK
 CHECKED BY JRV