



F.A.P. RTE.	SECTION	COUNTY	TOTAL SHEETS	SHEET NO.
353	(12&13)WRS-4	WILL	608	356
STA.		TO STA.		
FED. ROAD DIST. NO. 1		ILLINOIS FED. AID PROJECT		

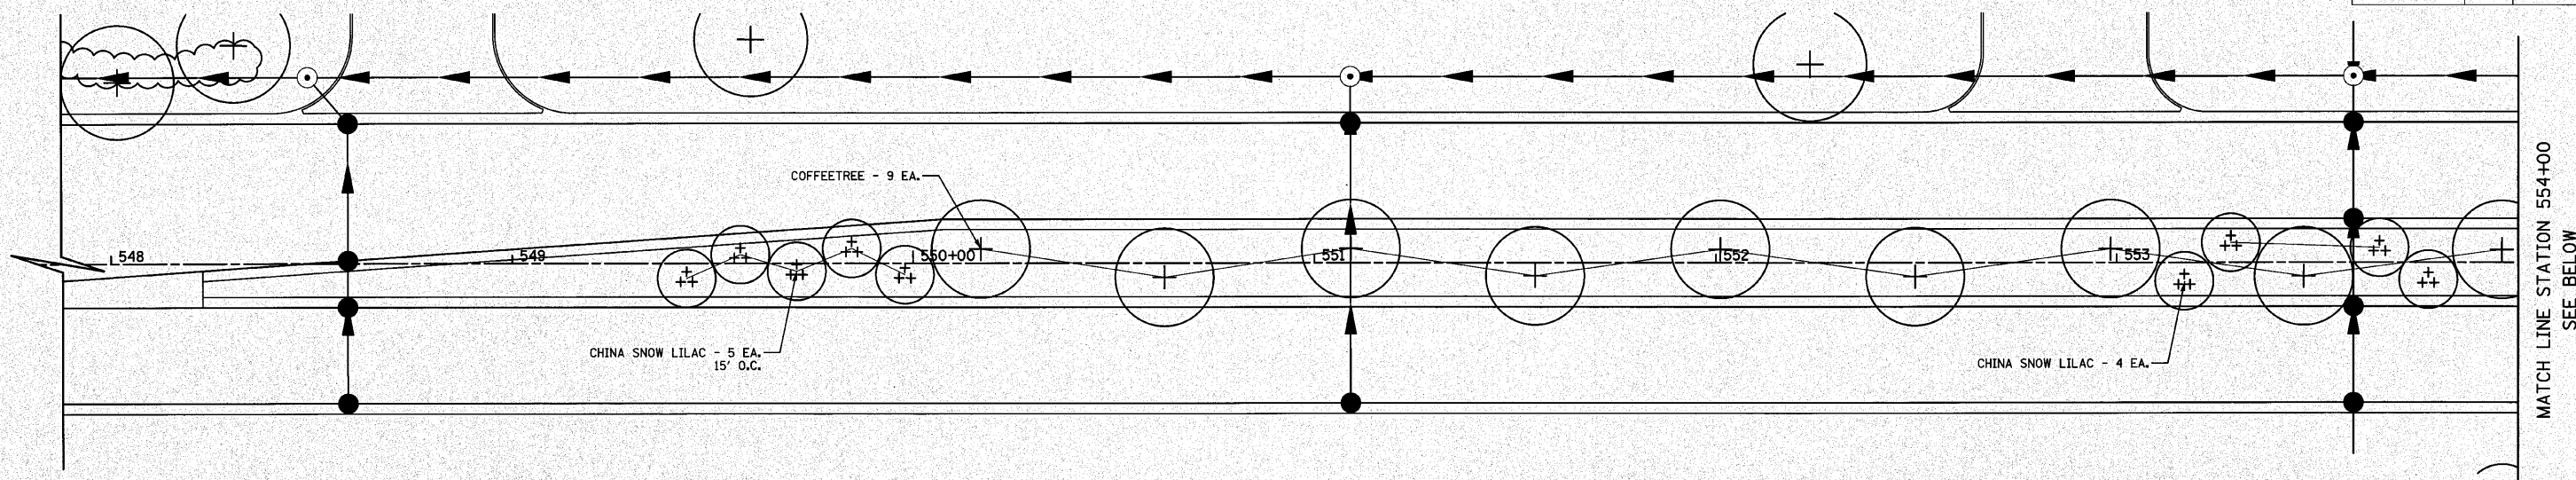

MATCH LINE STATION 554+00
SEE BELOW

- MEDIAN TREATMENT B - 89 S.Y.**
PERENNIAL PLANTS, ORNAMENTAL TYPE, GALLON POT - 7.10 UNIT
- BAPTISIA AUSTRALIS (BLUE FALSE INDIGO) - 18" O.C. - 35 EA./
ANDROPOGON GERARDII (BIG BLUESTEM) - 18" O.C. - 25 EA.
 - RUDBECKIA SPECIOSA 'VIETTE'S LITTLE SUZY' (DWARF BLACK-EYED SUSAN) 12" O.C. - 200 EA./
SPOROBOLUS HETEROLEPIS (PRAIRIE DROPSEED) - 12" O.C. - 130 EA.
 - ECHINACEA PURPUREA 'MAGNUS' (PURPLE CONEFLOWER) - 12" O.C. - 192 EA./
SCHIZACHYRIUM SCOPARIUM (LITTLE BLUESTEM) - 12" O.C. - 128 EA.

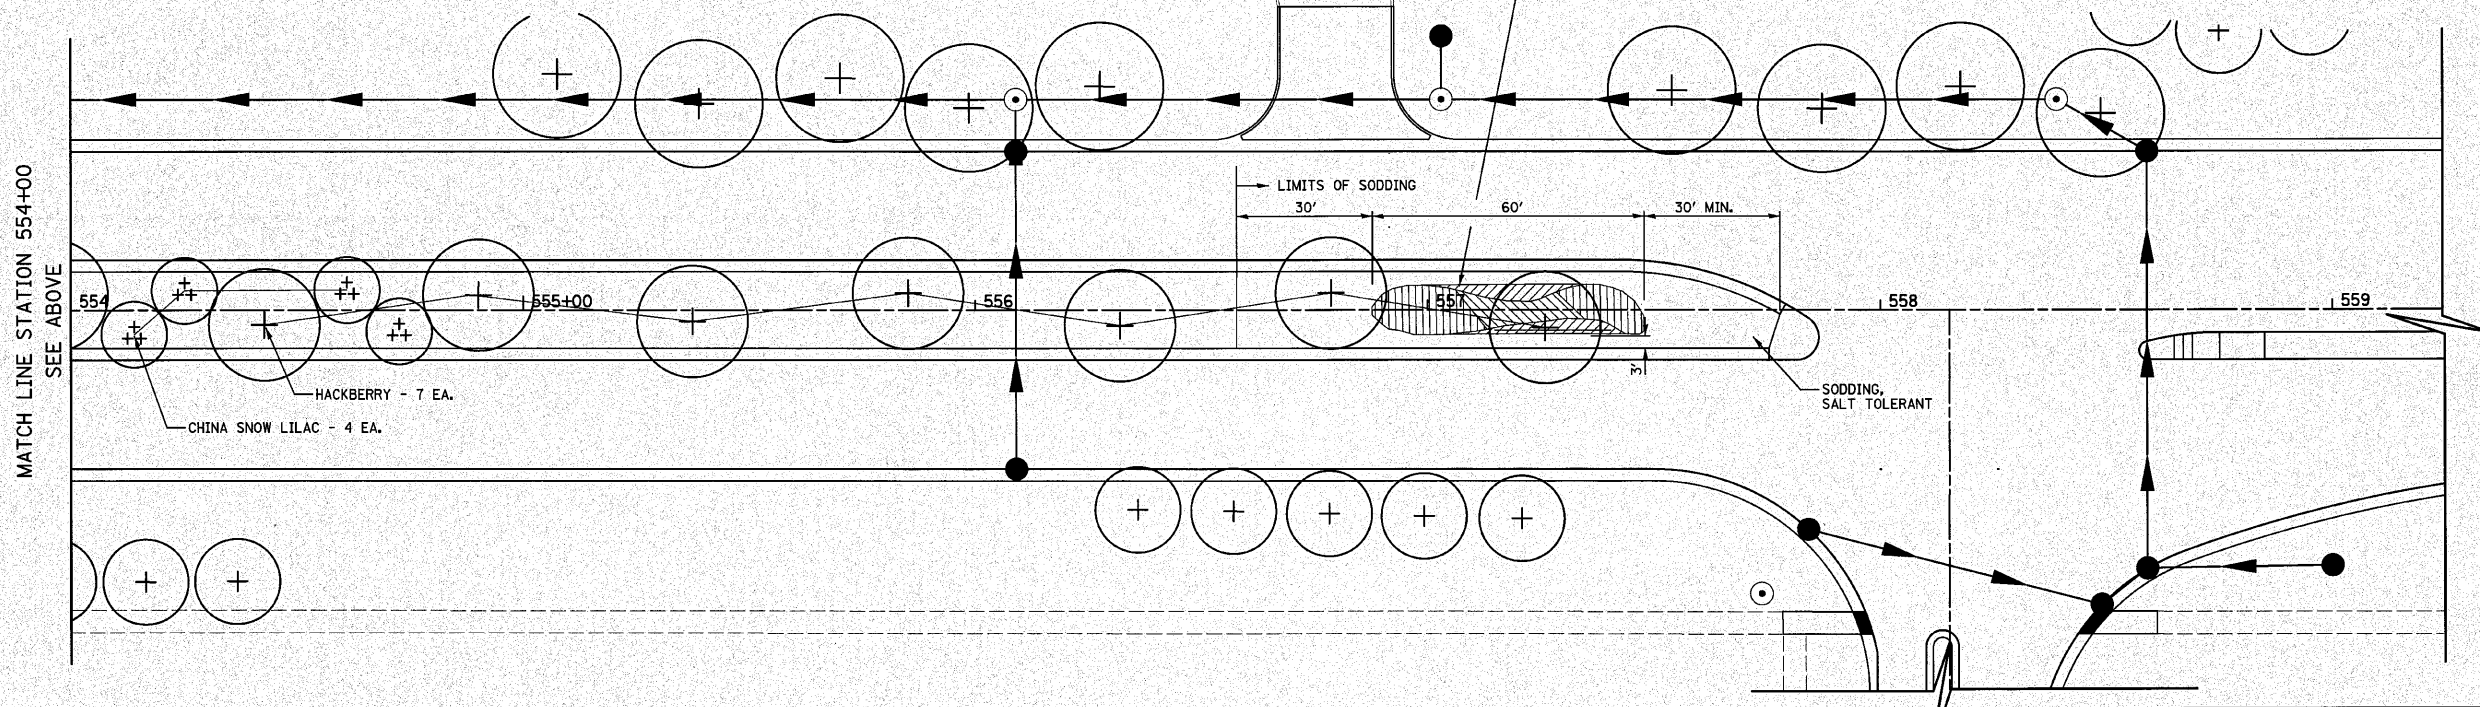


MATCH LINE STATION 554+00
SEE ABOVE

PLANK TRAIL DRIVE

REVISIONS	
NAME	DATE

ILLINOIS DEPARTMENT OF TRANSPORTATION
MEDIAN PLANTING PLAN
US ROUTE 30

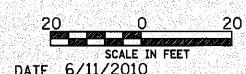

DRAWN BY DJK
CHECKED BY JRV