
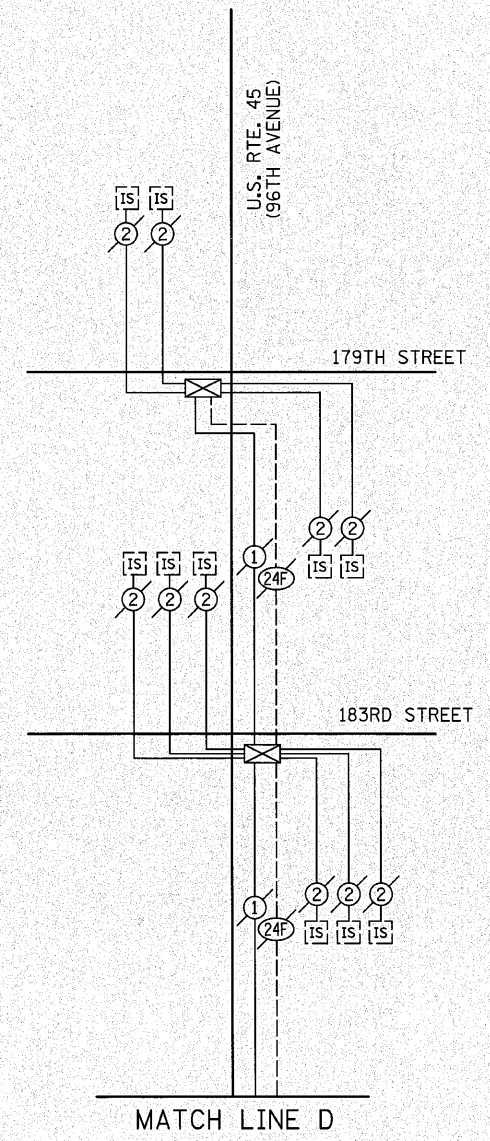
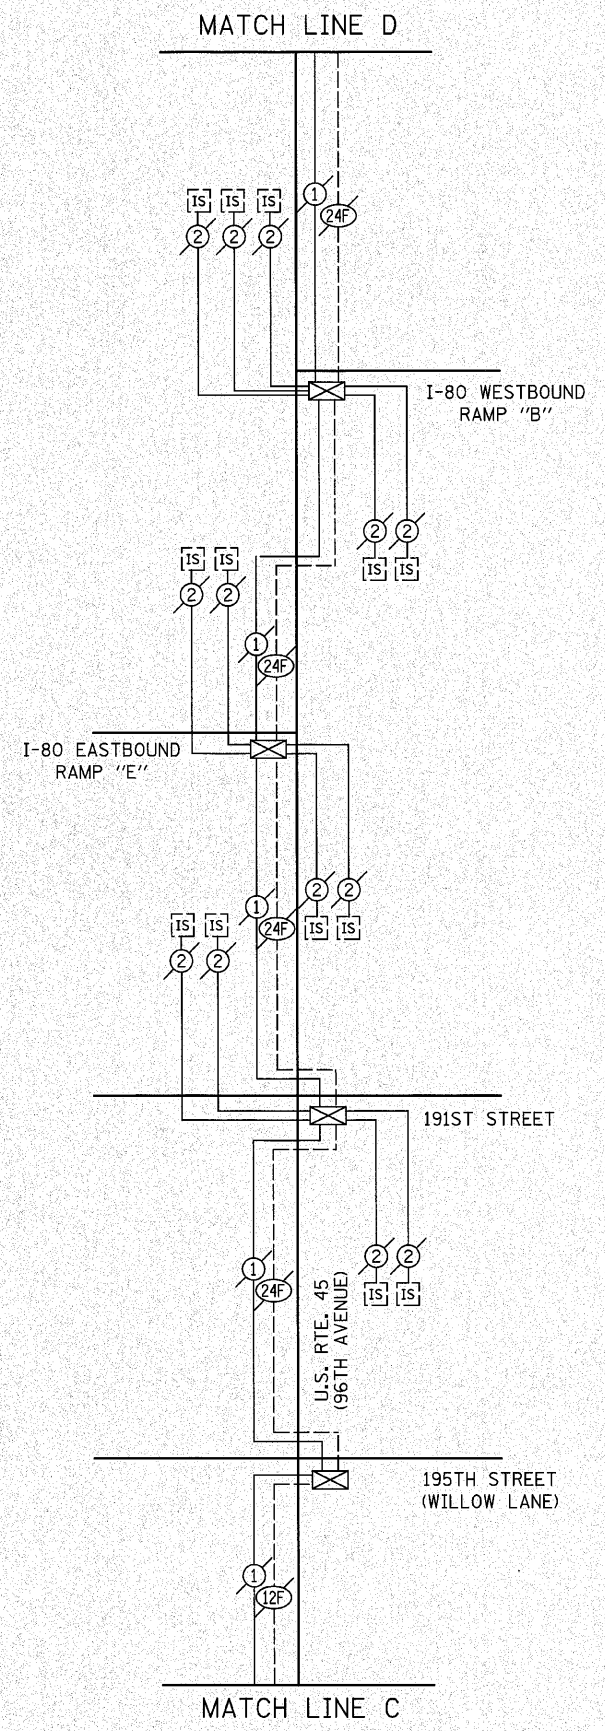


F.A.P. RTE.	SECTION	COUNTY	TOTAL SHEETS	SHEET NO.
353	(12&13)WRS-4	WILL/COOK	608	398
STA.		TO STA.		
FED. ROAD DIST. NO. 1		ILLINOIS FED. AID PROJECT		
CONTRACT NO. 62478				

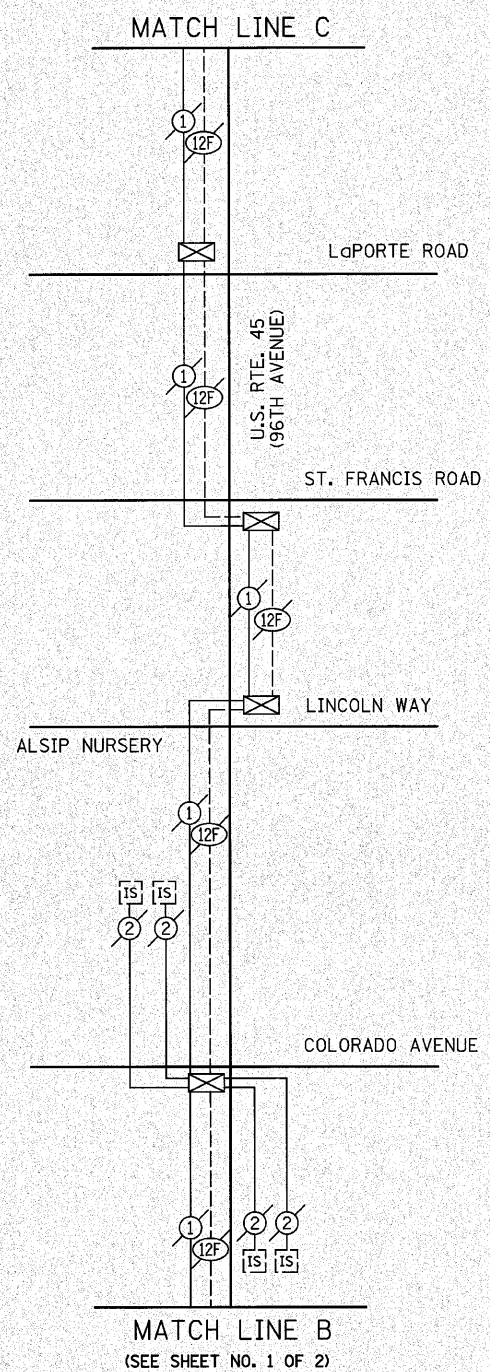

NOTE:
THE TRAFFIC SIGNAL CONTROLLER EQUIPMENT FOR THIS PROJECT SHALL BE "ECONOLITE" TO MATCH THE EXISTING ADJACENT SYSTEM.

REVISIONS	
NAME	DATE

ILLINOIS DEPARTMENT OF TRANSPORTATION
TRAFFIC SIGNAL INTERCONNECT SCHEMATIC (SHEET 2 OF 2)
 U.S. RTE. 45 (LA GRANGE RD.)
 179TH ST. TO U.S. RTE. 30 (LINCOLN HWY.)
 NOT TO SCALE
 DATE 6/11/2010
 DRAWN BY OJT
 DESIGNED BY BRD
 CHECKED BY JJE