



ROUTE NO.	SECTION	COUNTY	SHEET NO.	TOTAL SHEETS
353	(12&13) WRS-4	WILL	608	416
FED. ROAD DIST. NO. 1	ILLINOIS	FED. AID PROJECT		

Contract No. 62478

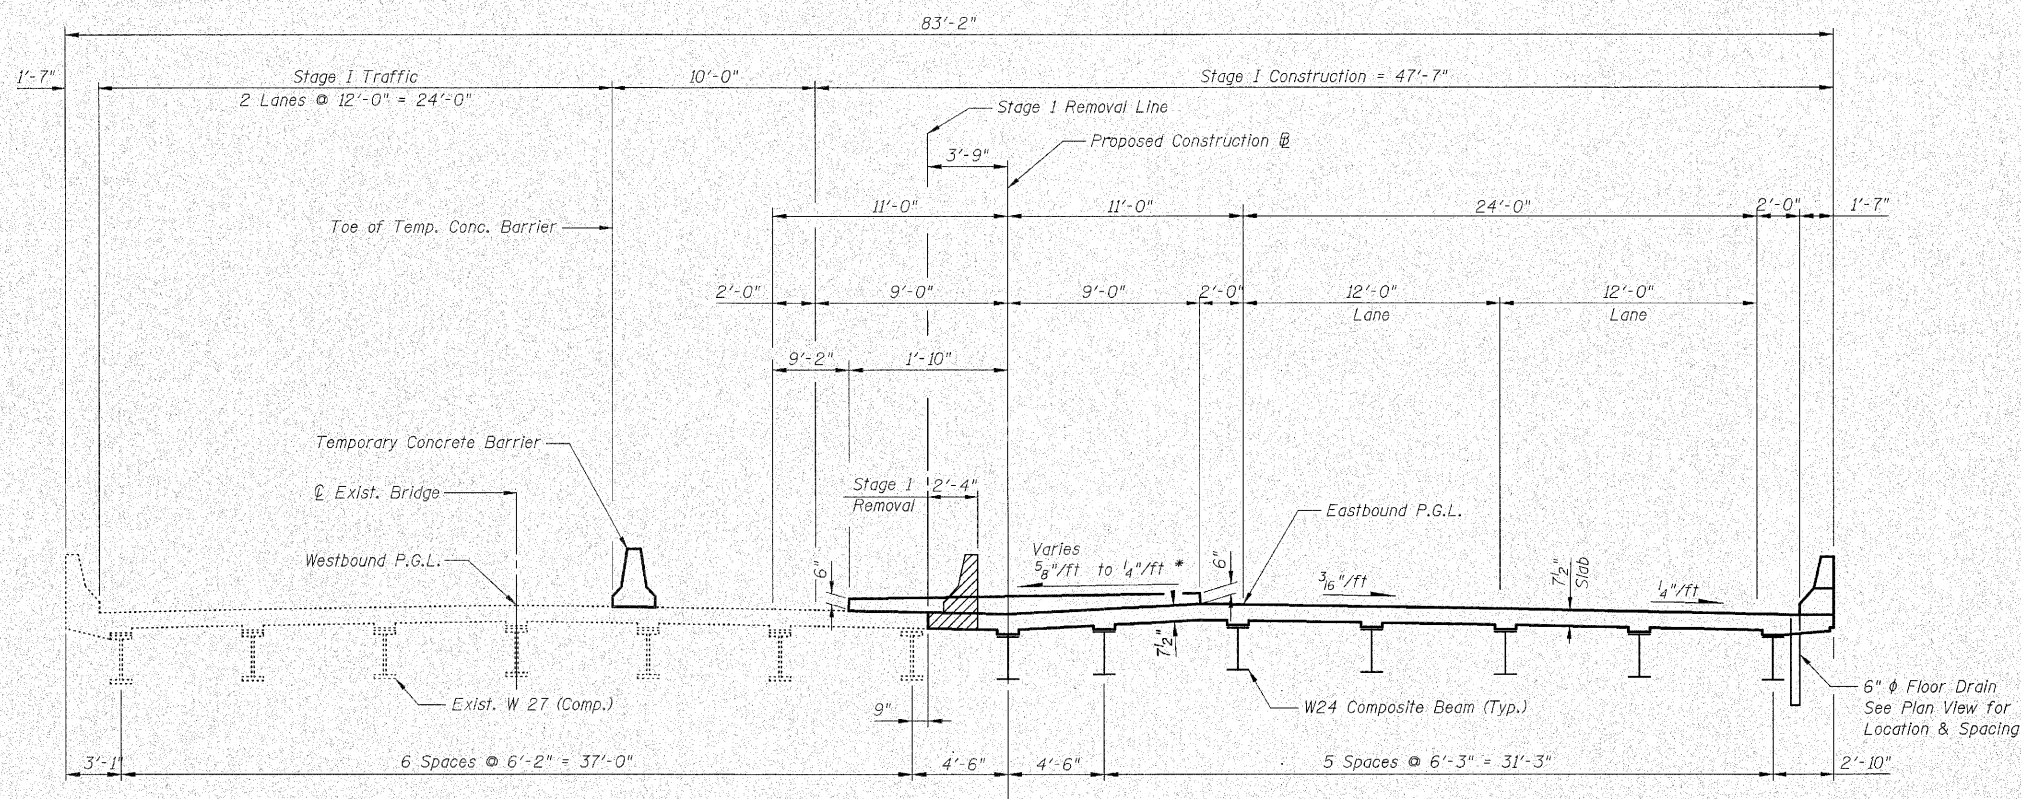

**STAGE 1 CONSTRUCTION**  
(Looking East)

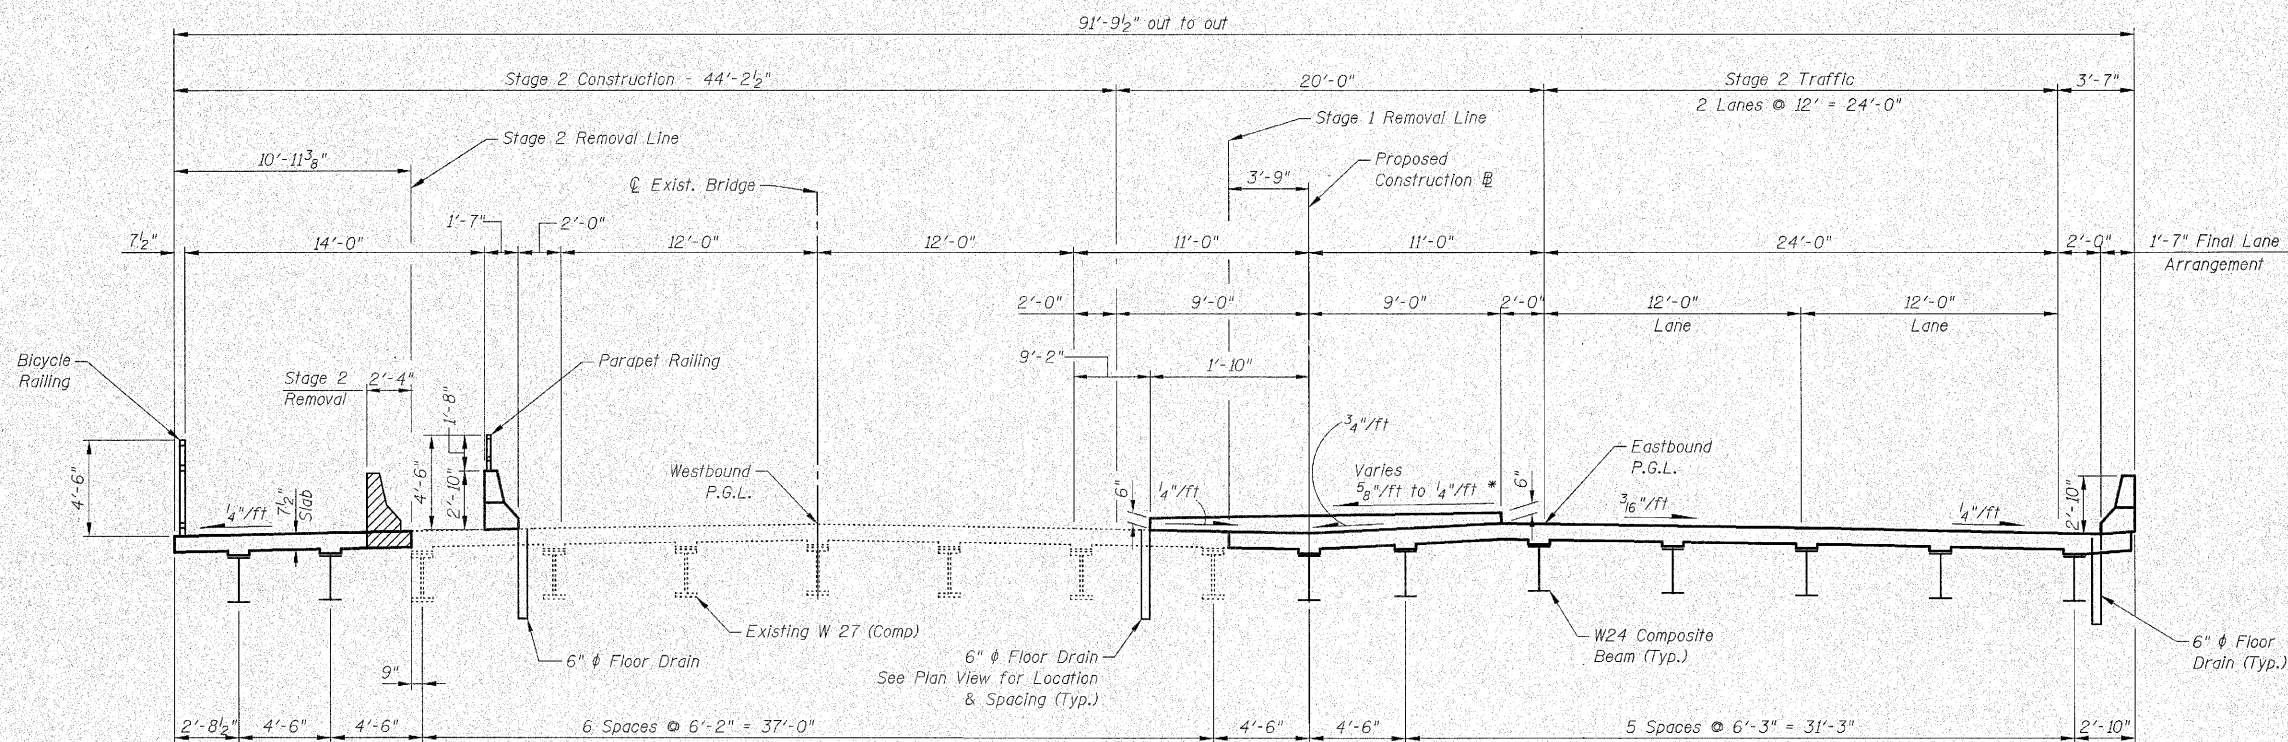

**STAGE 2 CONSTRUCTION**  
(Looking East)

\* Varies from 5/8"/ft at Sta. 493+10.23 to 1/4"/ft at Sta. 494+13.00  
Slope is 1/4"/ft from Sta. 494+13.00 to Sta. 494+69.23.

S3 OF S26

STATE OF ILLINOIS  
DEPARTMENT OF TRANSPORTATION  
STAGE CONSTRUCTION DETAILS  
U.S. RTE. 30 OVER HICKORY CREEK  
STATION 493+89.73  
STRUCTURE NUMBER 099-0311

SCALE: None None  
DATE: June 11, 2010

DRAWN BY: C. Cooney  
CHECKED BY: G. Hallestad