



STATE OF ILLINOIS
DEPARTMENT OF TRANSPORTATION


ROUTE NO.	SECTION	COUNTY	TOTAL SHEETS	SHEET NO.	SHEET NO.
353	(12&13)WRS-4	Will	608	446	23 SHEETS
FED. ROAD DIST. NO. 7		ILLINOIS		FED. AID PROJECT NO.	
Contract No. 62478					

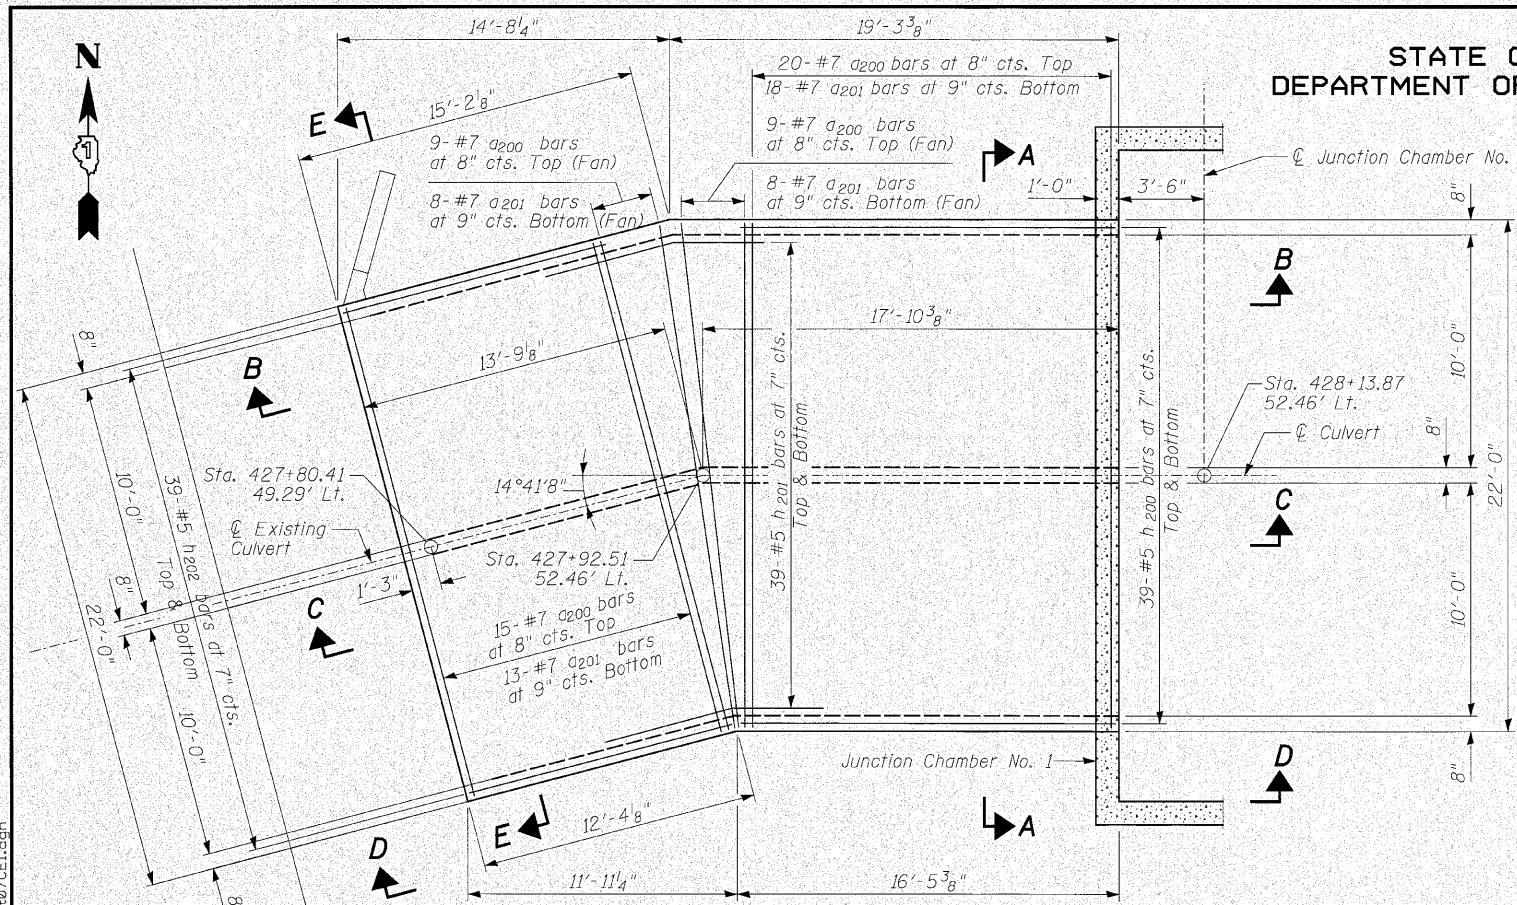


TOP SLAB PLAN

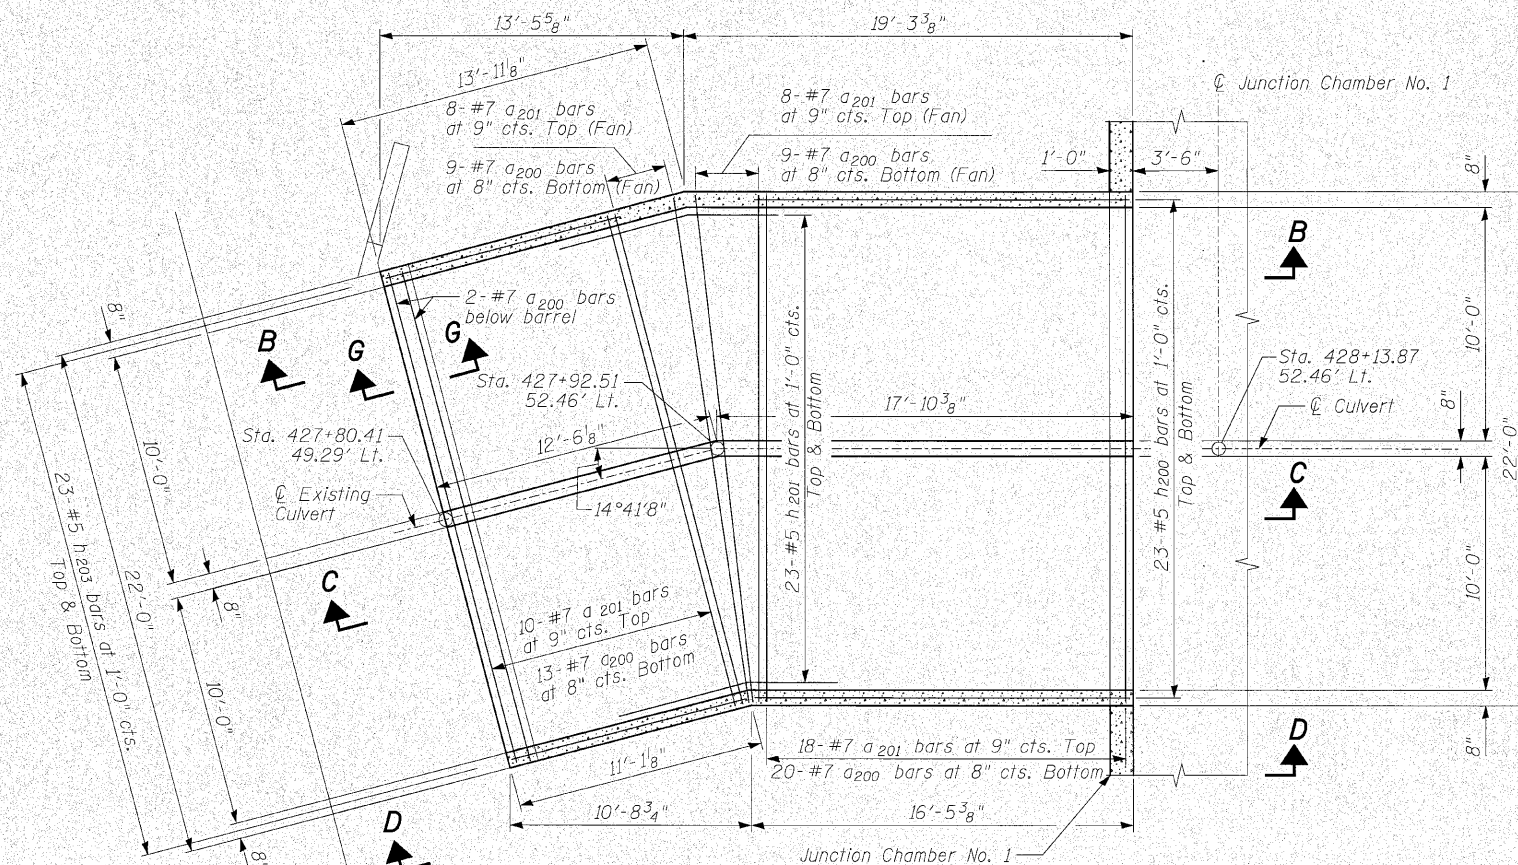


BOTTOM SLAB PLAN

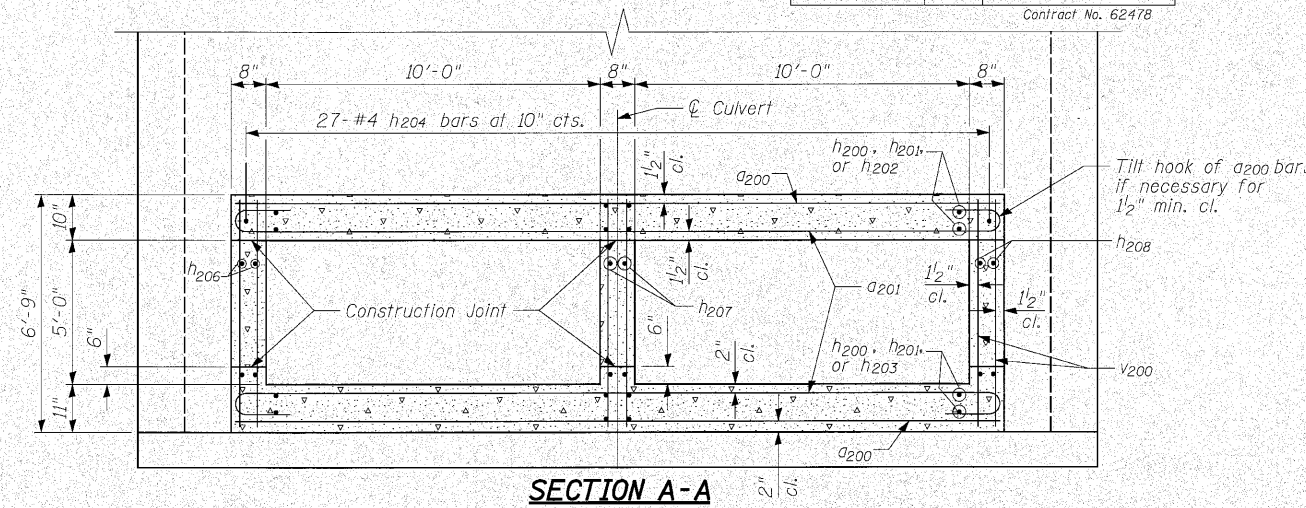

SECTION A-A

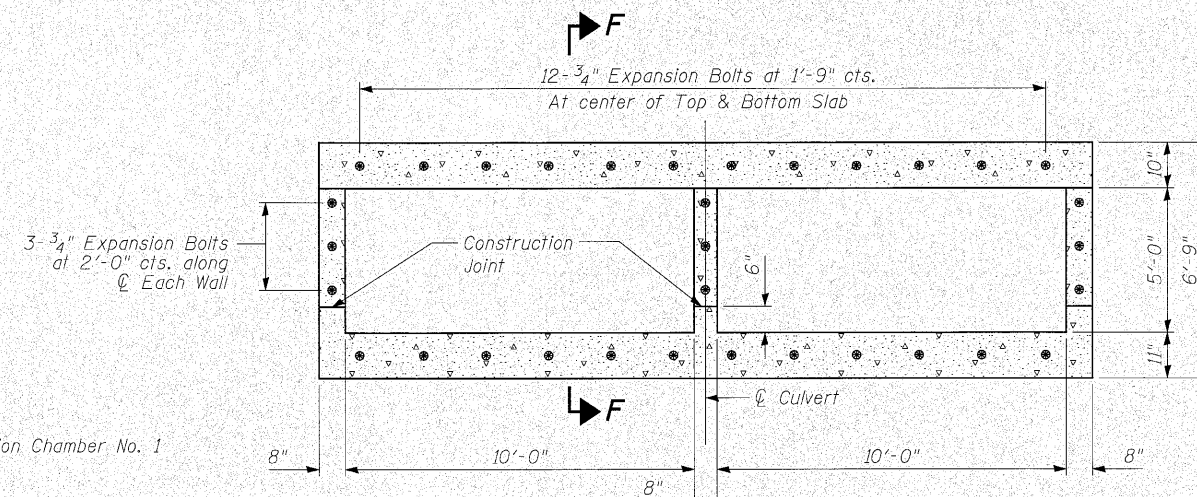

SECTION E-E

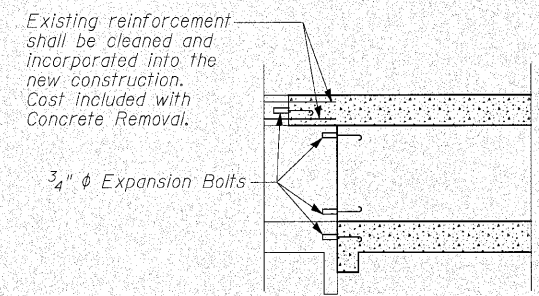

SECTION F-F

- Notes:
- For Bill of Material, see Sheet No. 8.
 - For Section B-B, C-C, & D-D, see Sheet No. 8.
 - #5 Bar Lap Length = 2'-2" (min.).

**10'X5' DOUBLE BOX CULVERT EXTENSION
(1 OF 2)**
U.S. ROUTE 30 OVER
HICKORY CREEK TRIBUTARY 1
F.A.P. ROUTE 353 SEC. (12&13)WRS-4
WILL COUNTY
STATION 441+23.00
STRUCTURE NO. 099-4626

**INFRASTRUCTURE
ENGINEERING** INCORPORATED
33 West Monroe | Suite 1540 | Chicago, IL 60603
P 312.425.9560 | F 312.425.9564 | www.infrastructure-eng.com

DESIGNED	JAC
CHECKED	SPK
DRAWN	JAC
CHECKED	SPK

P:\P-03\1505\Drawings\Final\Design\441+23.00\Drawings\Sheets\Culvert\441-sh14\070E1.dgn
 1:38:06 PM
 6/9/2010