
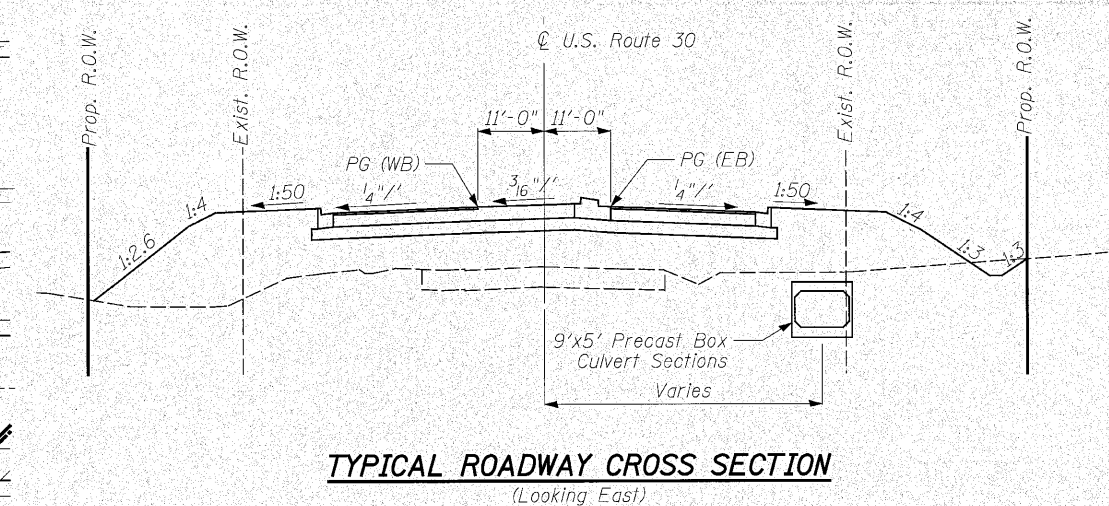
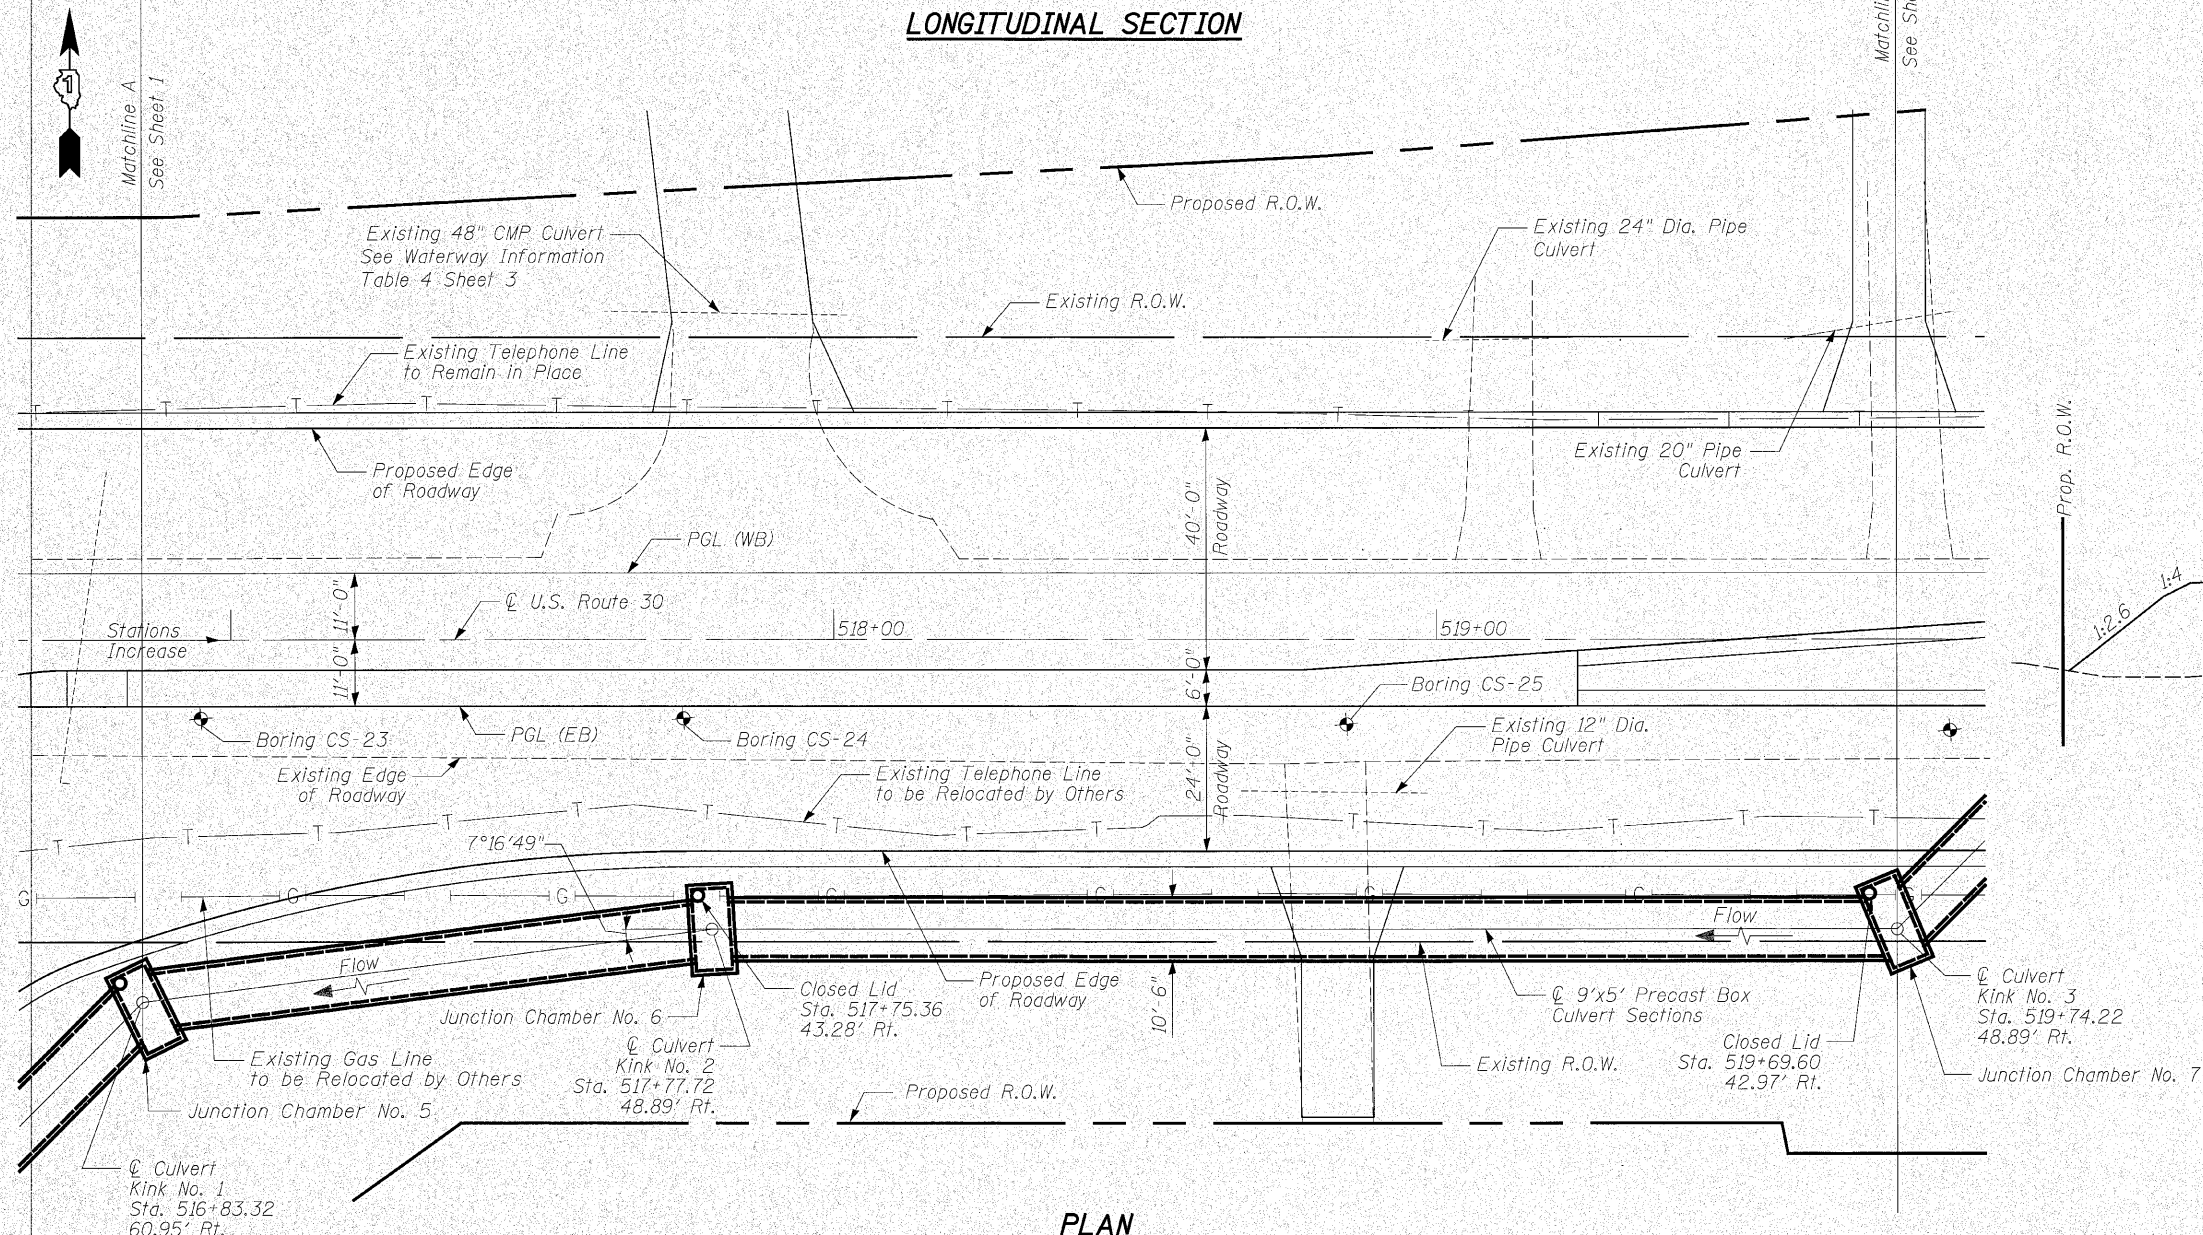


STATE OF ILLINOIS  
DEPARTMENT OF TRANSPORTATION

ROUTE NO.	SECTION	COUNTY	TOTAL SHEETS	SHEET NO.	SHEET NO.
353	(12&13)WRS-4	Will	608	464	13 SHEETS
FED. ROAD DIST. NO. 7	ILLINOIS	FED. AID PROJECT	Contract No. 62478		

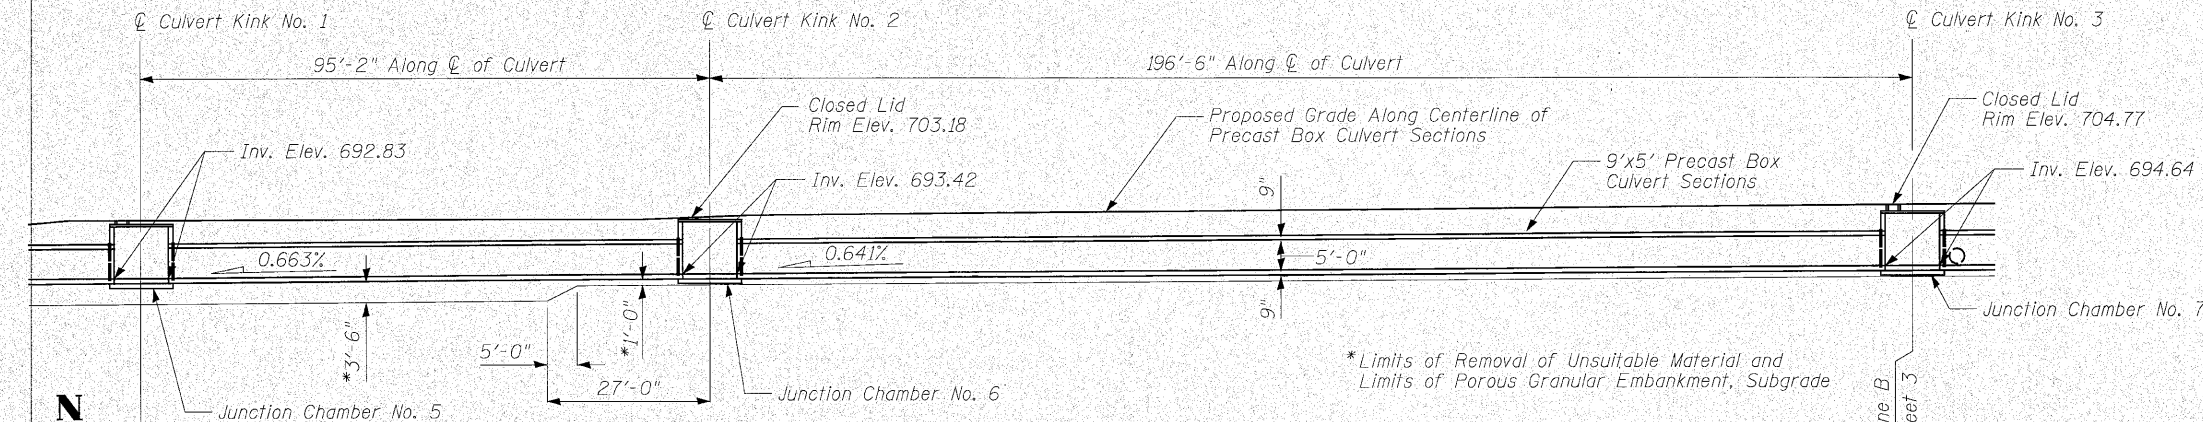

DESIGNED	MT
CHECKED	RB
DRAWN	JHP
CHECKED	SPK

**INFRASTRUCTURE ENGINEERING** INCORPORATED  
33 West Monroe | Suite 1540 | Chicago, IL 60603  
P 312.425.9560 | F 312.425.9564 | www.infrastructure-eng.com

PARTIAL GENERAL PLAN (2 OF 3)  
U.S. ROUTE 30 AND HILLSIDE ROAD OVER  
TRIBUTARY TO HICKORY CREEK  
F.A.P. ROUTE 353 SEC. (12&13)WRS-4  
WILL COUNTY  
STATION 520+20.00  
STRUCTURE NO. 099-C027