


DATE: _____ BY: _____
 SURVEYED PLOTTED
 FINISHED NOTE BOOK AREAS CHECKED

DATE: _____ BY: _____
 ORIGINAL SURVEY PLOTTED
 FINISHED NOTE BOOK AREAS CHECKED

PLOT DATE = 6/18/2018
 FILE NAME = J:\1301\1301\1301.dwg
 PLOT SCALE = 1/8" = 1'-0"
 USER NAME = bfg

CONTRACT NO. 62478	
F.A.P. RTE. 353	SECTION (12&13)WRS-4
COUNTY WILL	TOTAL SHEETS 608
STA. 441+23.00	TO STA. 444+00.00
FED. ROAD DIST. NO. 1	ILLINOIS FED. AID PROJECT

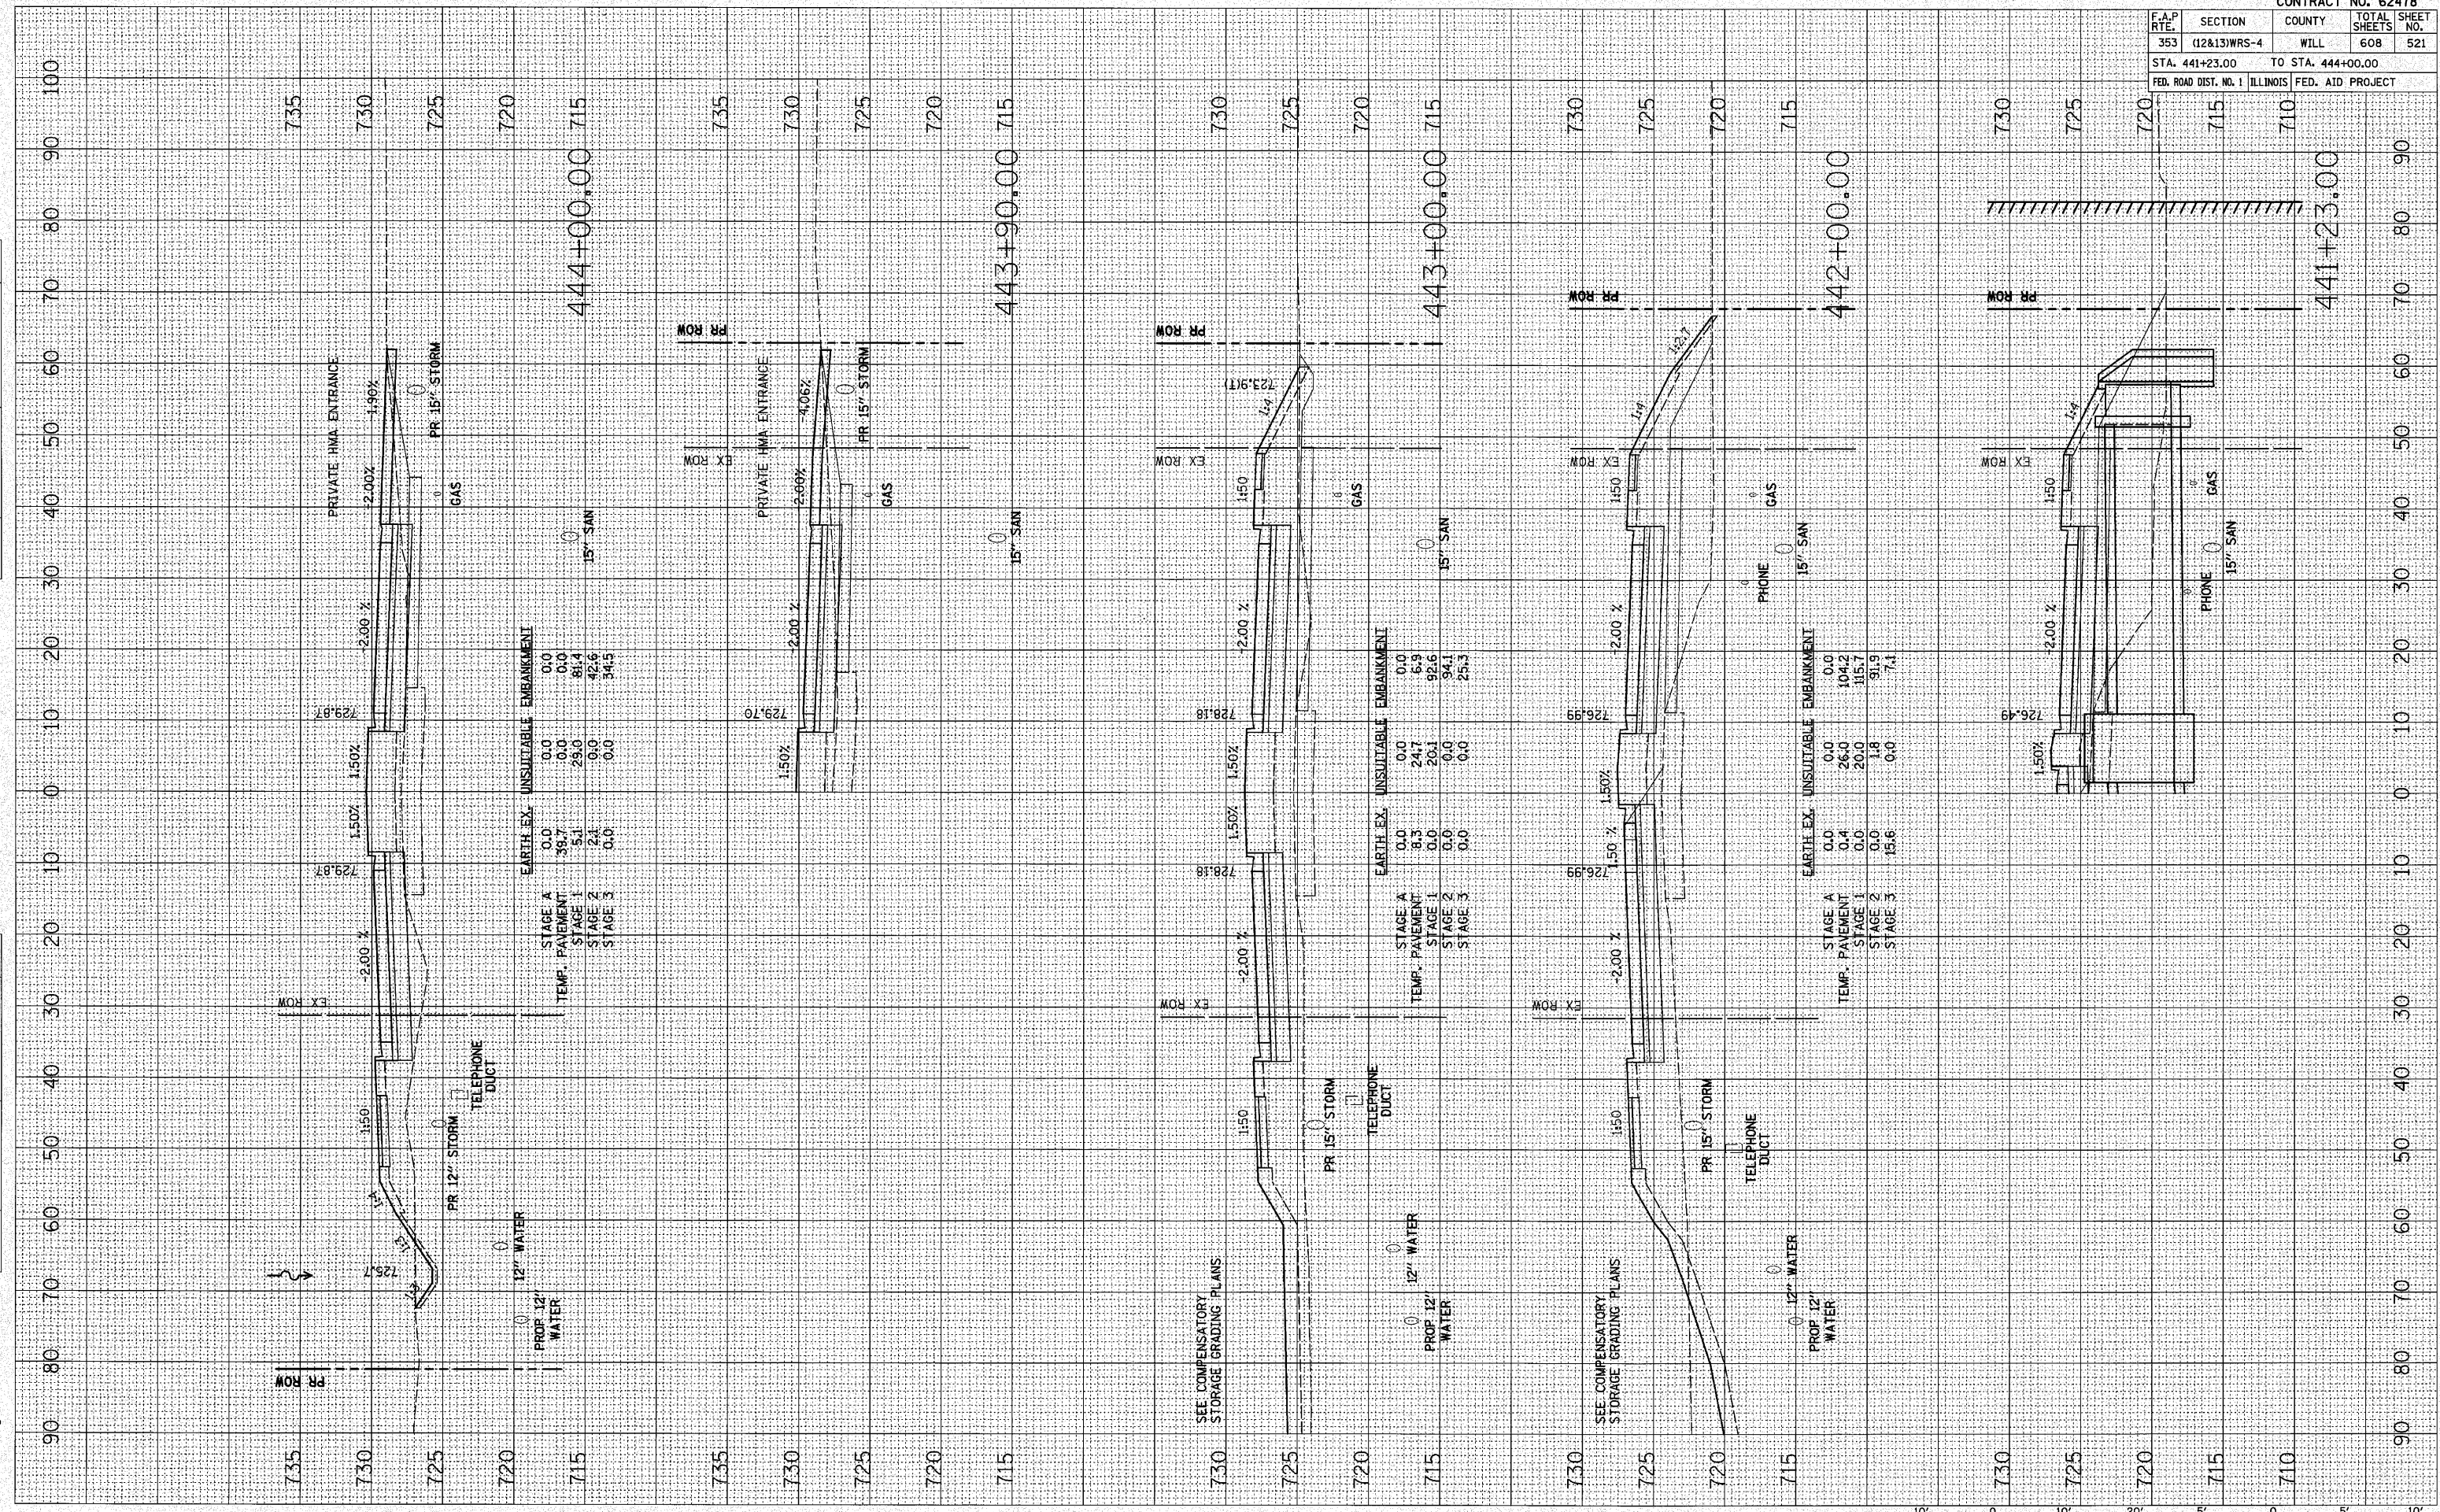

STAGE	TEMP. PAVEMENT	EARTH EX.	UNSUITABLE EMBANKMENT
STAGE 1	5.1	29.0	81.4
STAGE 2	2.1	0.0	42.6
STAGE 3	0.0	0.0	34.5

STAGE	TEMP. PAVEMENT	EARTH EX.	UNSUITABLE EMBANKMENT
STAGE 1	20.1	92.6	94.1
STAGE 2	0.0	0.0	25.3
STAGE 3	0.0	0.0	0.0

STAGE	TEMP. PAVEMENT	EARTH EX.	UNSUITABLE EMBANKMENT
STAGE 1	20.0	104.2	91.9
STAGE 2	1.8	0.0	7.1
STAGE 3	0.0	0.0	0.0



U.S. ROUTE 30