



160 150 140 130 120 110 100 90 80 70 60 50 40 30 20 10 0 10 20 30 40 50 60 70 80 90 100 110 120 130 140 150 160

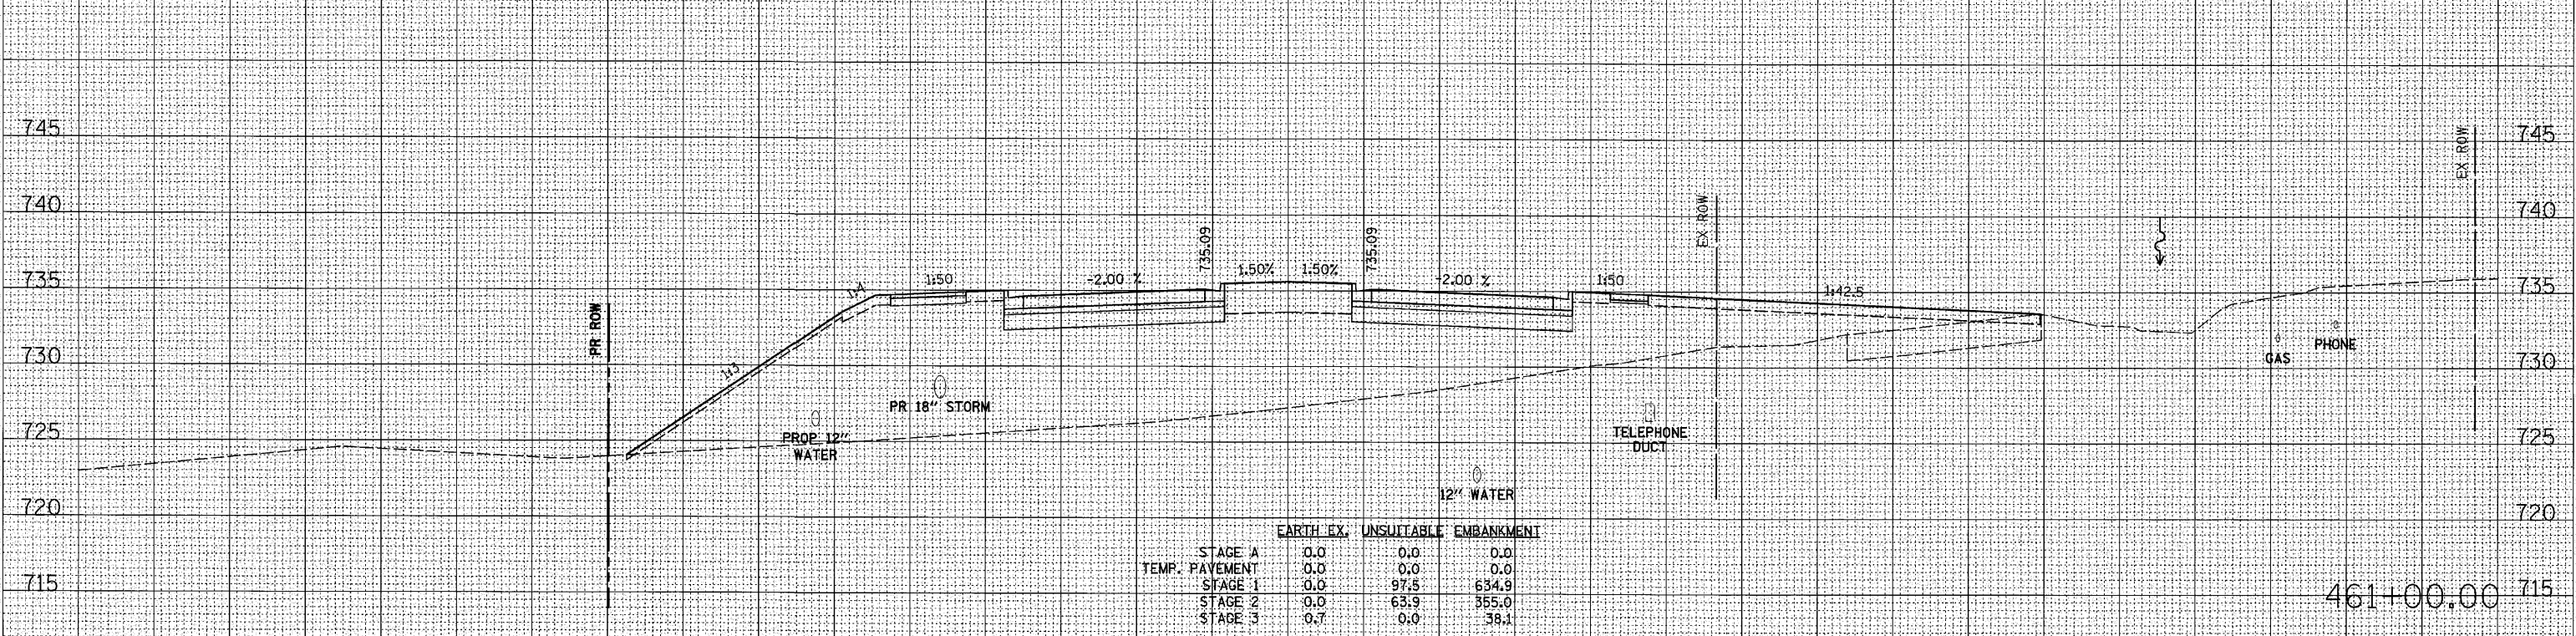

	EARTH EX.	UNSUITABLE	EMBANKMENT
STAGE A	0.0	0.0	0.0
TEMP. PAVEMENT	0.0	0.0	0.0
STAGE 1	0.0	97.5	634.9
STAGE 2	0.0	63.9	355.0
STAGE 3	0.7	0.0	38.1

461+00.00

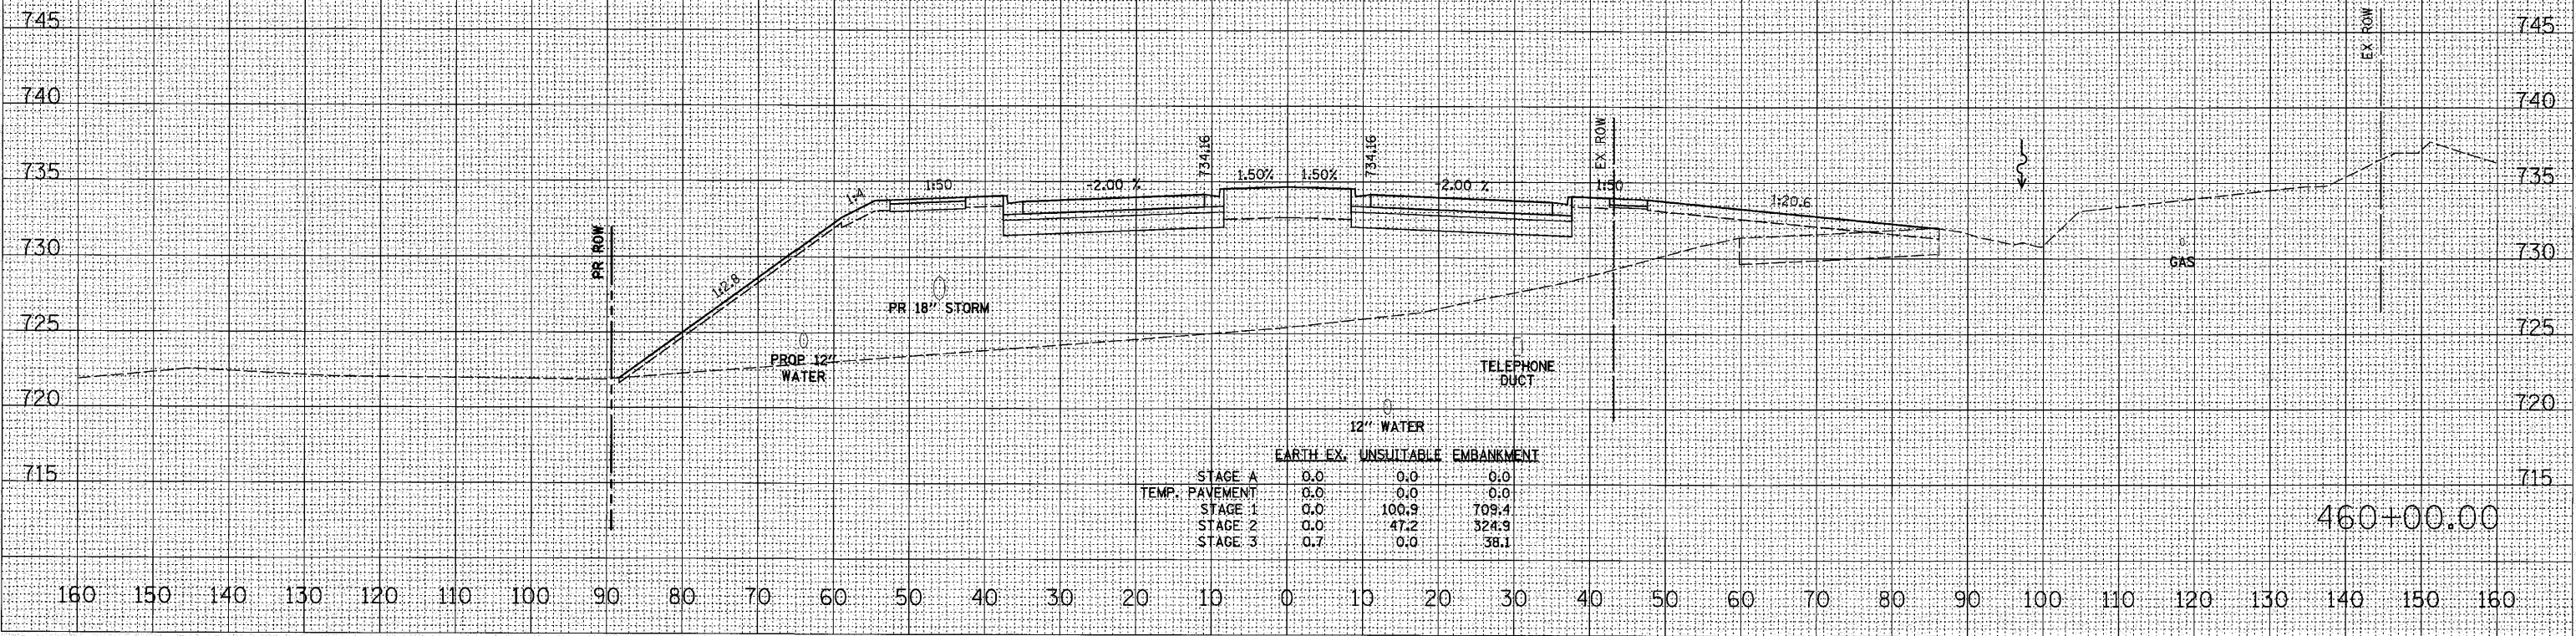

	EARTH EX.	UNSUITABLE	EMBANKMENT
STAGE A	0.0	0.0	0.0
TEMP. PAVEMENT	0.0	0.0	0.0
STAGE 1	0.0	100.9	709.4
STAGE 2	0.0	47.2	324.9
STAGE 3	0.7	0.0	38.1

460+00.00

DATE: \_\_\_\_\_  
BY: \_\_\_\_\_  
SURVEYED: \_\_\_\_\_  
PLOTTED: \_\_\_\_\_  
NOTE BOOK NO.: \_\_\_\_\_  
AREAS CHECKED: \_\_\_\_\_

DATE: \_\_\_\_\_  
BY: \_\_\_\_\_  
SURVEYED: \_\_\_\_\_  
PLOTTED: \_\_\_\_\_  
NOTE BOOK NO.: \_\_\_\_\_  
AREAS CHECKED: \_\_\_\_\_

PLOT DATE = 6/10/2010  
FILE NAME = J:\1351\road\plans\16\_xxxx\0162478\162478-001.dwg  
PLOT SCALE = 1/8"=1'-0"  
USER NAME = b1g



U.S. ROUTE 30