


F.A.P. RTE.	SECTION	COUNTY	TOTAL SHEETS	SHEET NO.
353	(12&13)WRS-4	WILL	608	548
STA. 517+00.00		TO STA. 517+77.00		
FED. ROAD DIST. NO. 1		ILLINOIS FED. AID PROJECT		

DATE	BY

DATE	BY

ORIGINAL SURVEY DATE = 6/10/2010
 FILE NAME = S:\1251\road\shoos\1251\1251\1251.dwg
 PLOT SCALE = 1/4" = 10.0000' / IN.
 USER NAME = b.jg

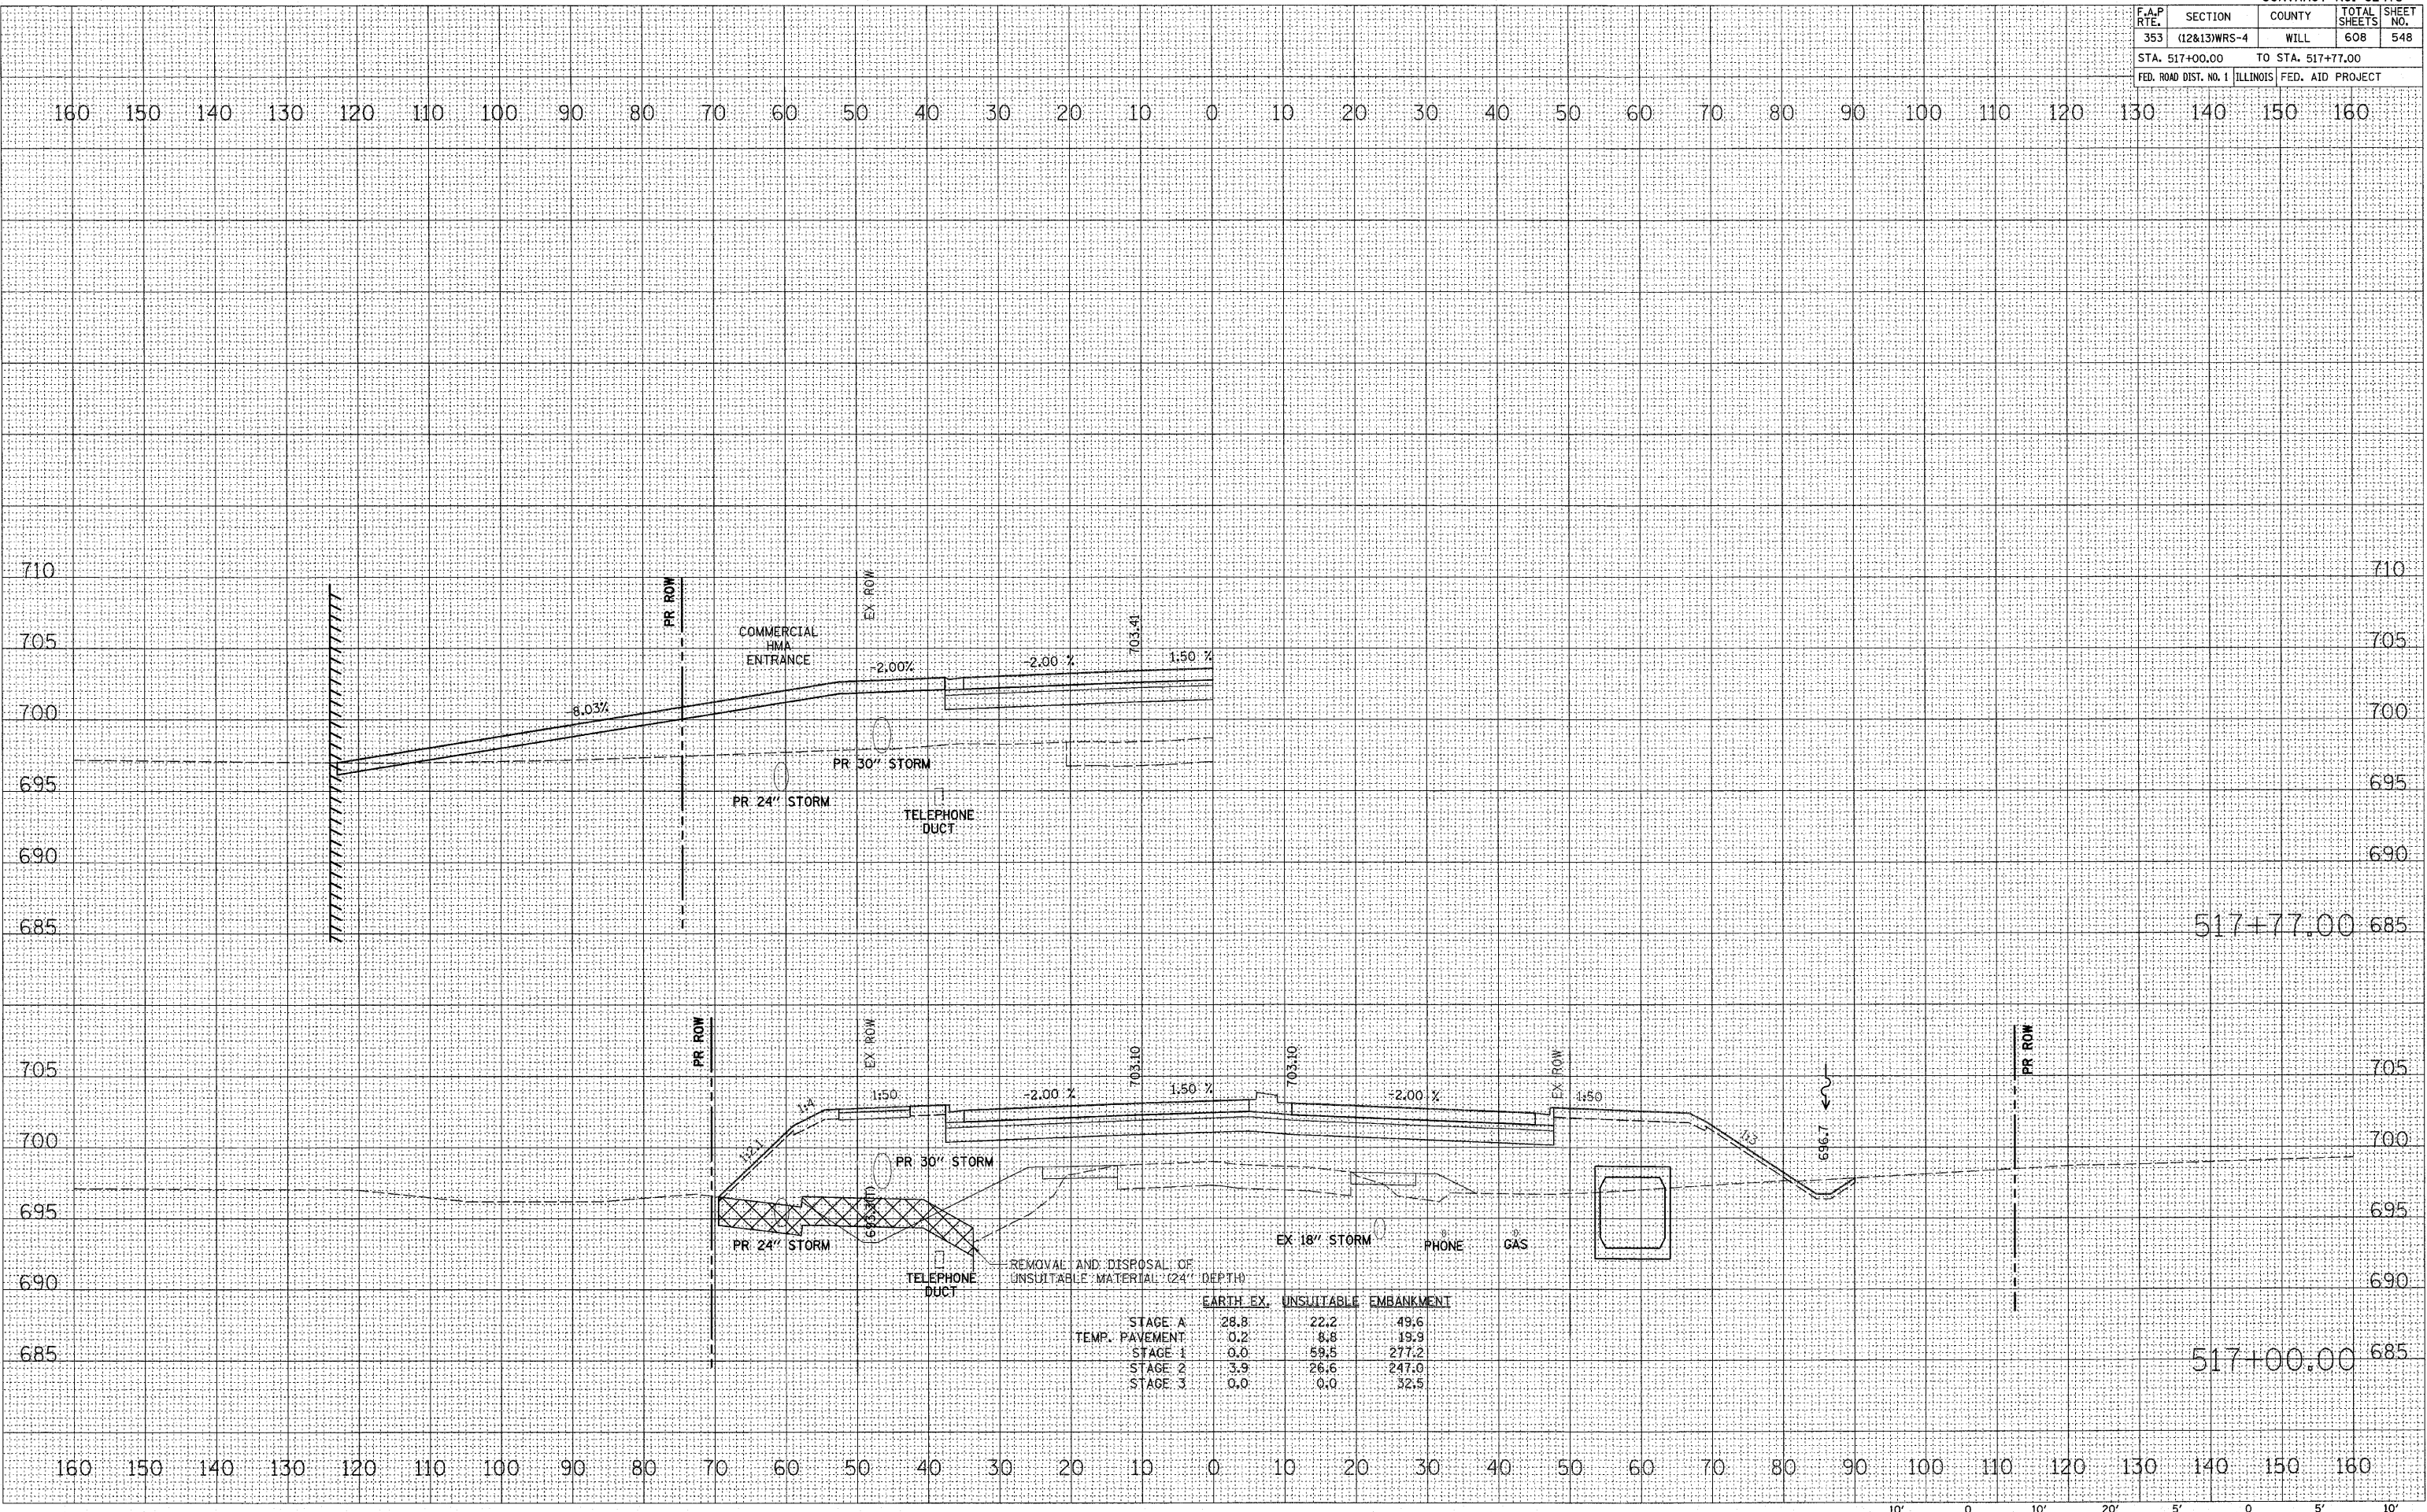

	EARTH EX.	UNSUITABLE	EMBANKMENT
STAGE A	28.8	22.2	49.6
TEMP. PAVEMENT	0.2	8.8	19.9
STAGE 1	0.0	59.5	277.2
STAGE 2	3.9	26.6	247.0
STAGE 3	0.0	0.0	32.5

