


F.A.P. RTE.	SECTION	COUNTY	TOTAL SHEETS	SHEET NO.
353	(12&13)WRS-4	WILL	608	549
STA. 518+00.00		TO STA. 518+83.00		
FED. ROAD DIST. NO. 1		ILLINOIS FED. AID PROJECT		

DATE	BY
DATE	BY
DATE	BY
DATE	BY

DATE	BY
DATE	BY
DATE	BY
DATE	BY

PLOT DATE = 6/18/2010
 FILE NAME = J:\1251\road\hwa\sta10\10.dwg
 PLOT SCALE = 10.0000 / IN.
 USER NAME = dlj

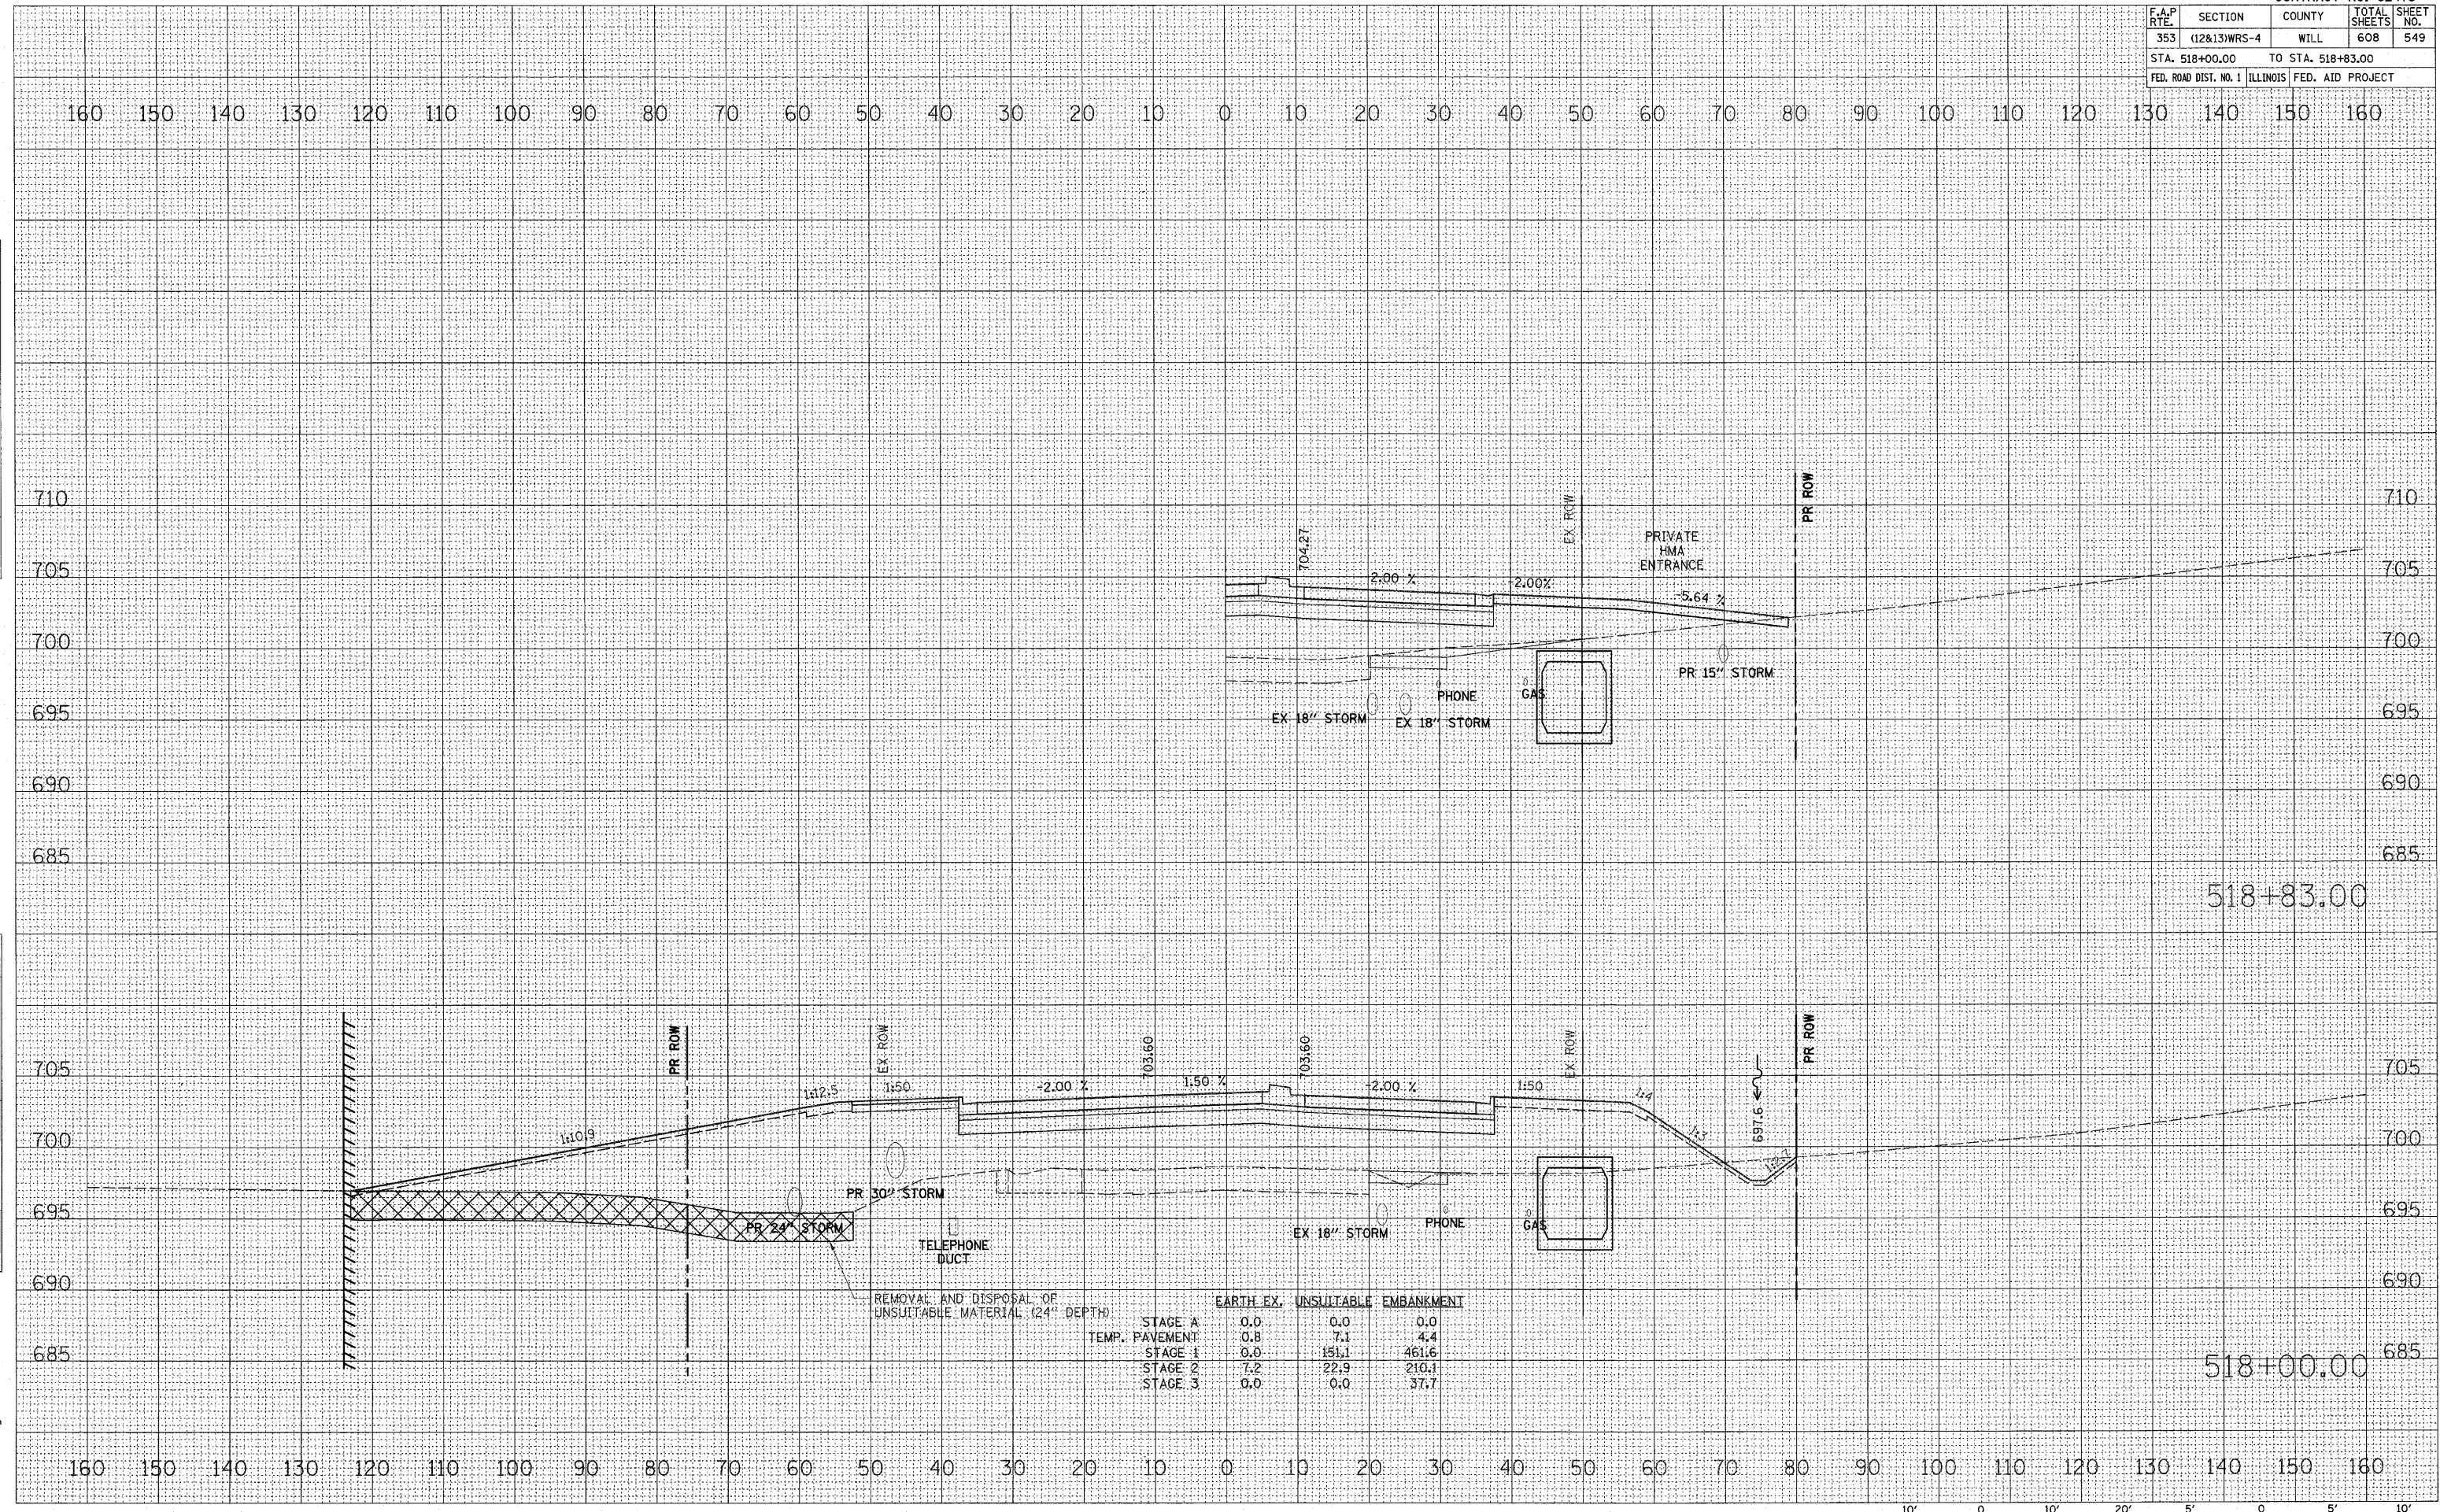

	EARTH EX.	UNSUITABLE	EMBANKMENT
STAGE A	0.0	0.0	0.0
TEMP. PAVEMENT	0.8	7.1	4.4
STAGE 1	0.0	151.1	461.6
STAGE 2	7.2	22.9	210.1
STAGE 3	0.0	0.0	37.7

