
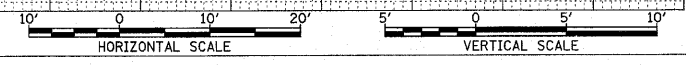


FINAL SURVEY
 SURVEYED _____
 PLOTTED _____
 NOTE BOOK _____
 NO. _____
 BY _____
 DATE _____

ORIGINAL SURVEY
 SURVEYED _____
 PLOTTED _____
 NOTE BOOK _____
 NO. _____
 BY _____
 DATE _____

PLOT DATE = 6/18/2018
 FILE NAME = \\1551\road\shhets\18 xao\1824\1824.dwg
 PLOT SCALE = 10.0000 / IN.
 USER NAME = bfg

CONTRACT NO. 62478			
F.A.P. RTE.	SECTION	COUNTY	TOTAL SHEETS
353	(12&13)WRS-4	WILL	608
STA. 529+50.00		TO STA. 529+75.00	
FED. ROAD DIST. NO. 1	ILLINOIS	FED. AID PROJECT	

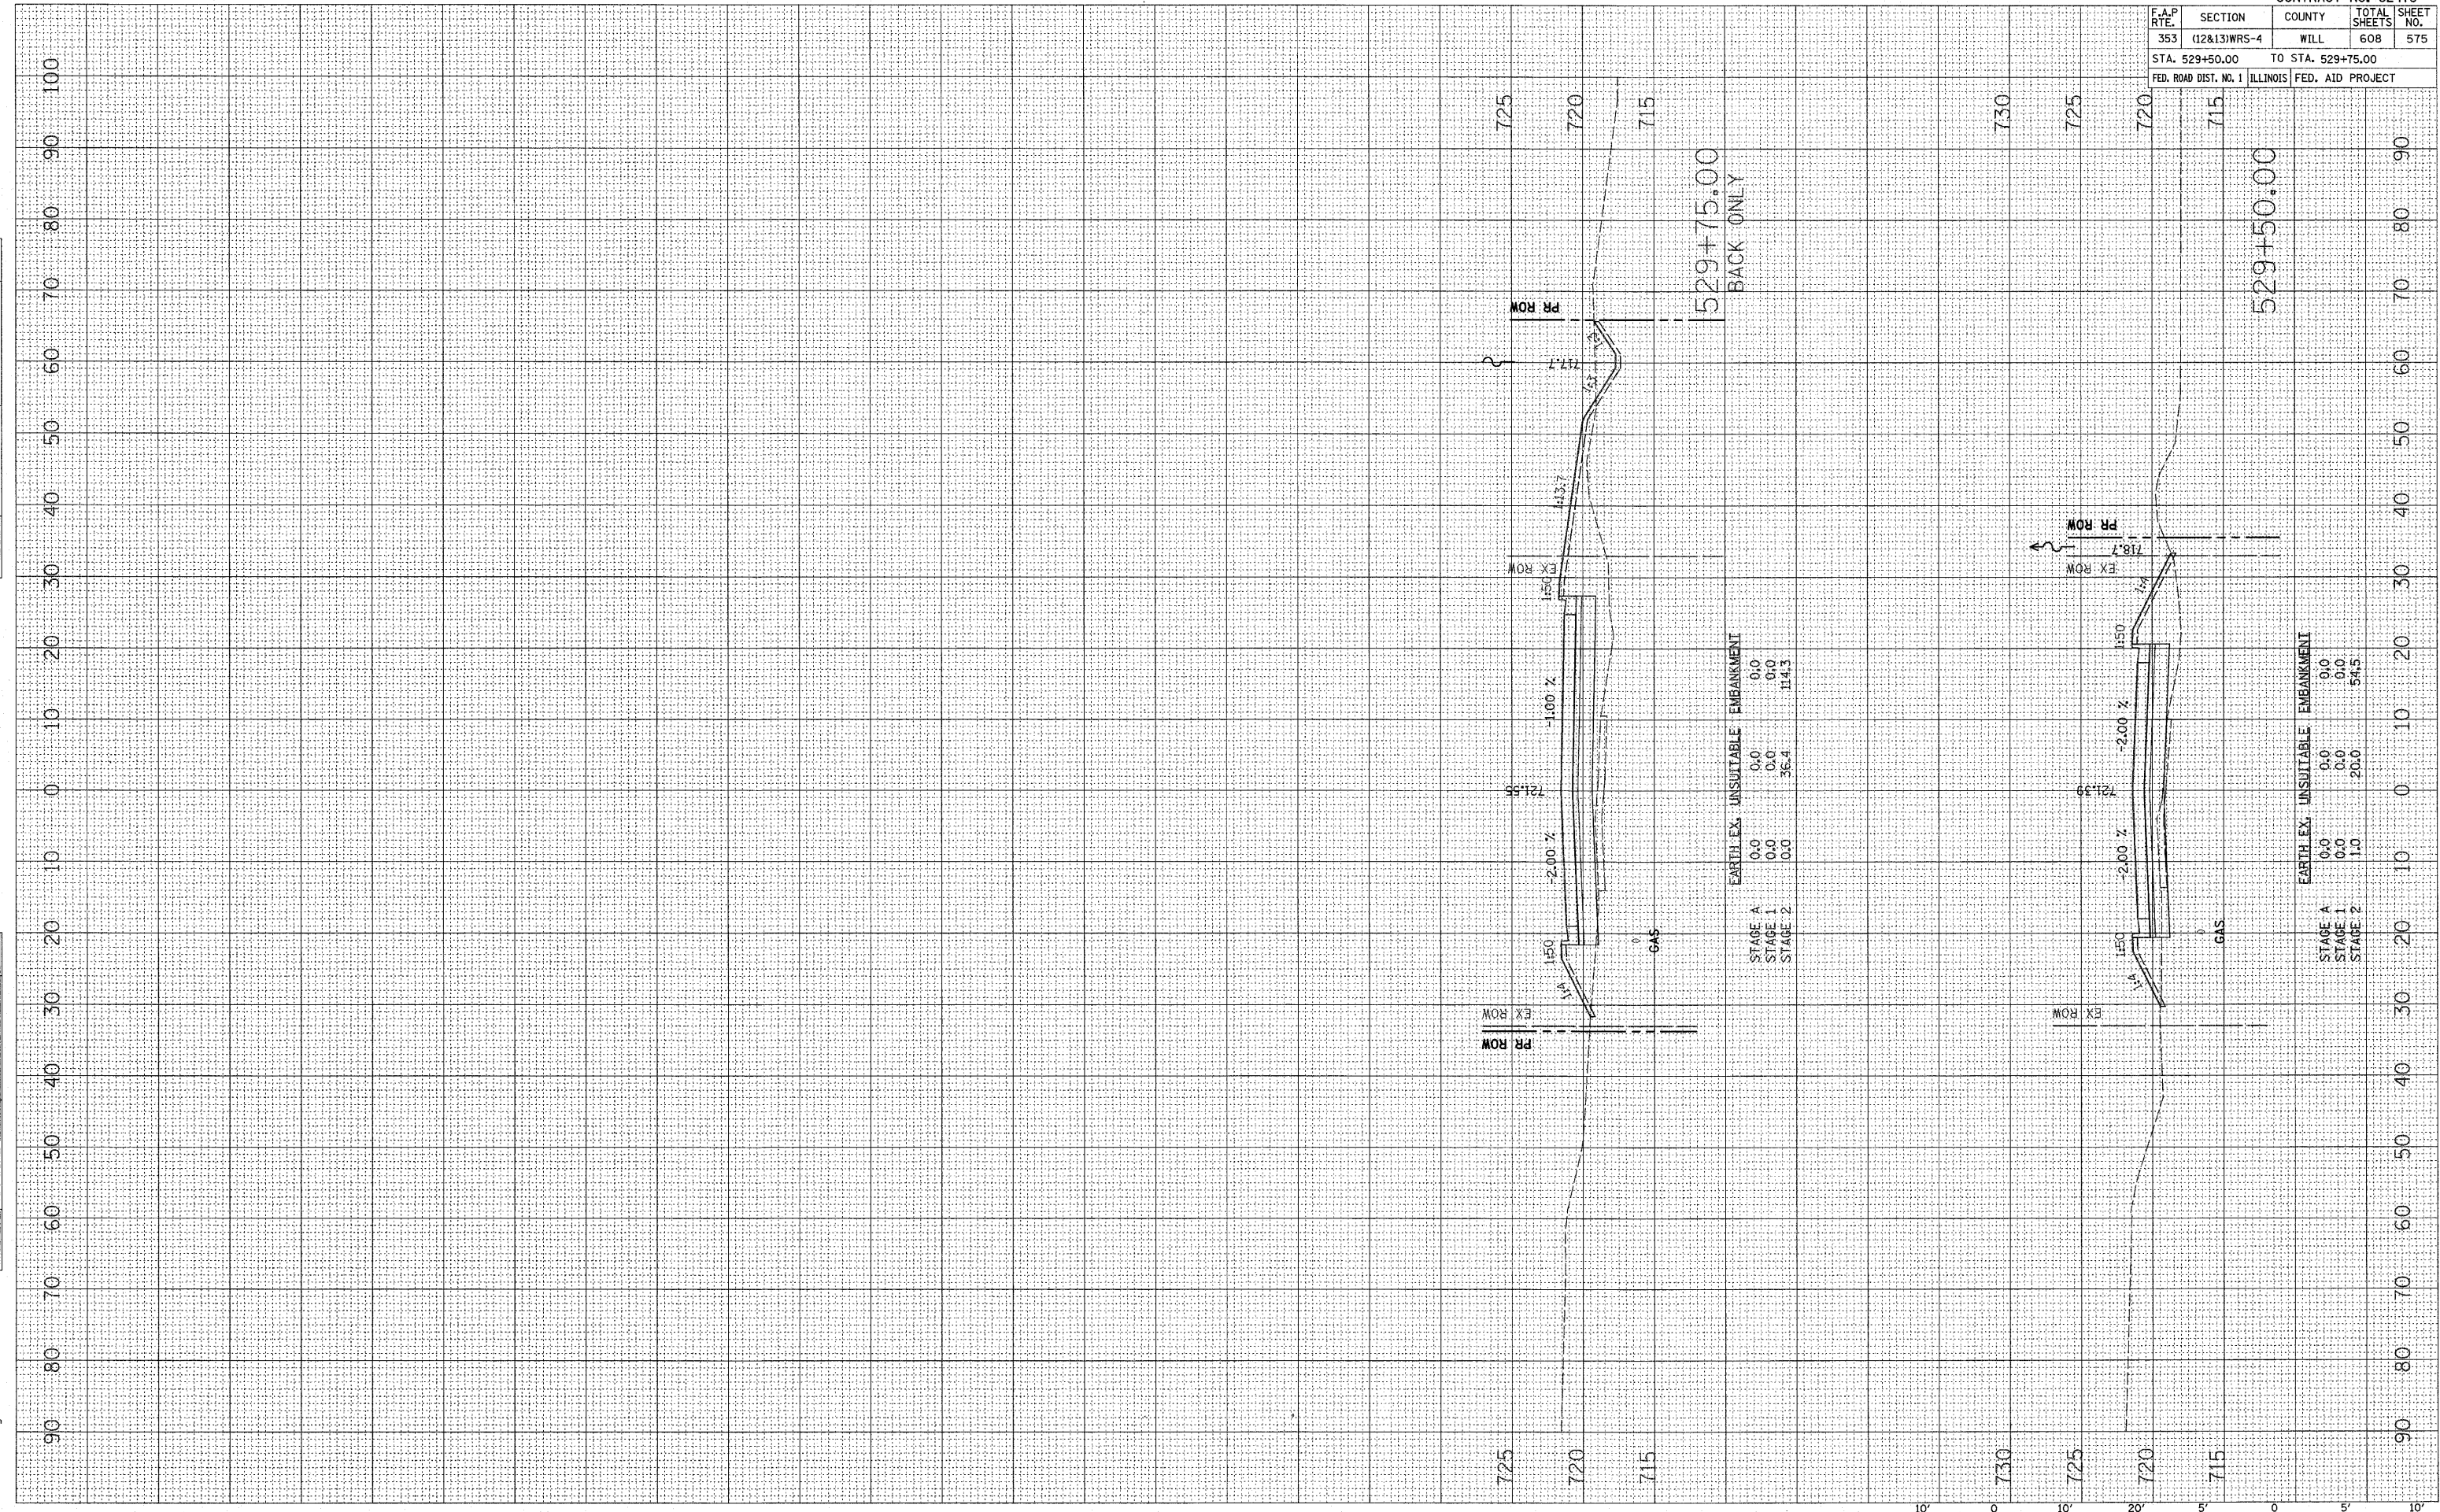

94TH AVENUE