
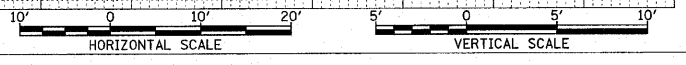


PLOT DATE = 6/18/2018  
 FILE NAME = J:\USA\Used\worksheets\16\_xsec\01624\Road\01624.dwg  
 PLOT SCALE = 10.0000 / IN.  
 USER NAME = Big

ORIGINAL SURVEY	SURVEYED	BY	DATE
NO.	AREAS CHECKED		
	PLOTTED		
	TEMPLATE		

FINAL SURVEY	SURVEYED	BY	DATE
NO.	AREAS CHECKED		
	PLOTTED		
	TEMPLATE		

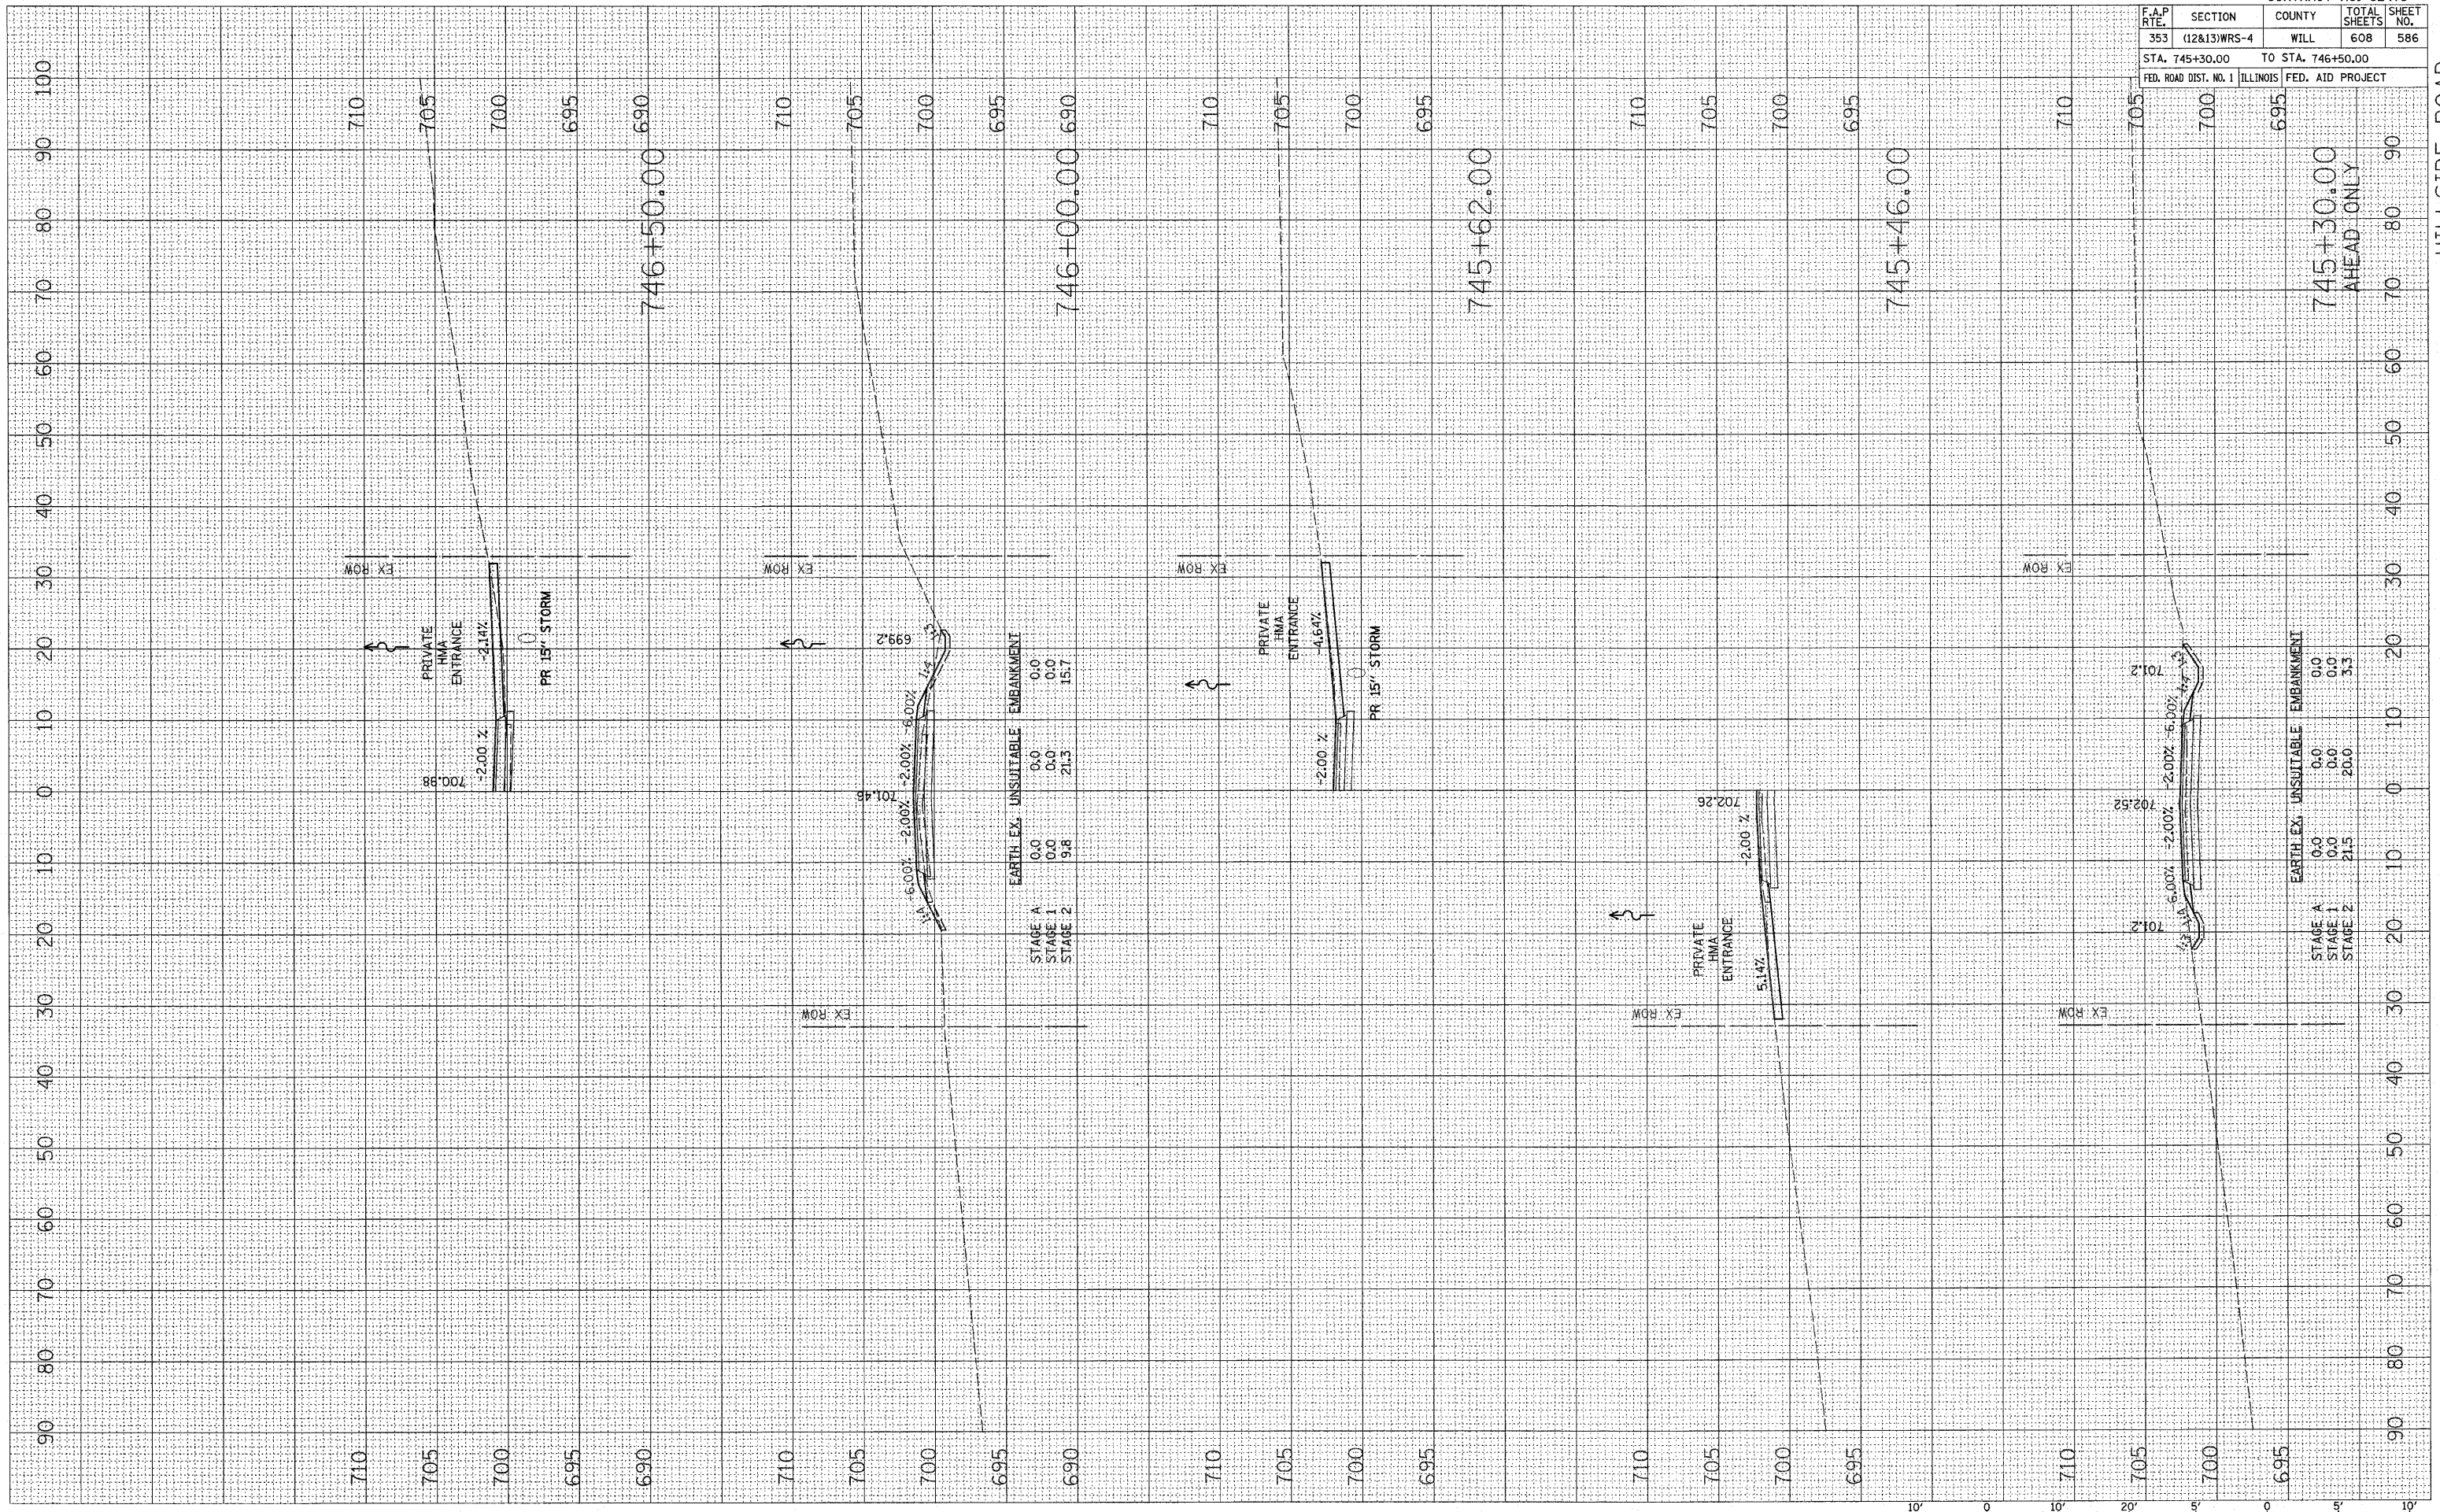

CONTRACT NO. 62478				
F.A.P. RTE.	SECTION	COUNTY	TOTAL SHEETS	SHEET NO.
353	(12&13)WRS-4	WILL	608	586
STA. 745+30.00		TO STA. 746+50.00		
FED. ROAD DIST. NO. 1	ILLINOIS	FED. AID PROJECT		

HILLSIDE ROAD