


F.A.P. RTE. 353	SECTION (12&13)WRS-4	COUNTY WILL	TOTAL SHEETS 608	SHEET NO. 588
STA. 749+25.00		TO STA. 749+25.00		
FED. ROAD DIST. NO. 1		ILLINOIS FED. AID PROJECT		

749+25.00
BACK ONLY

HILLSIDE ROAD

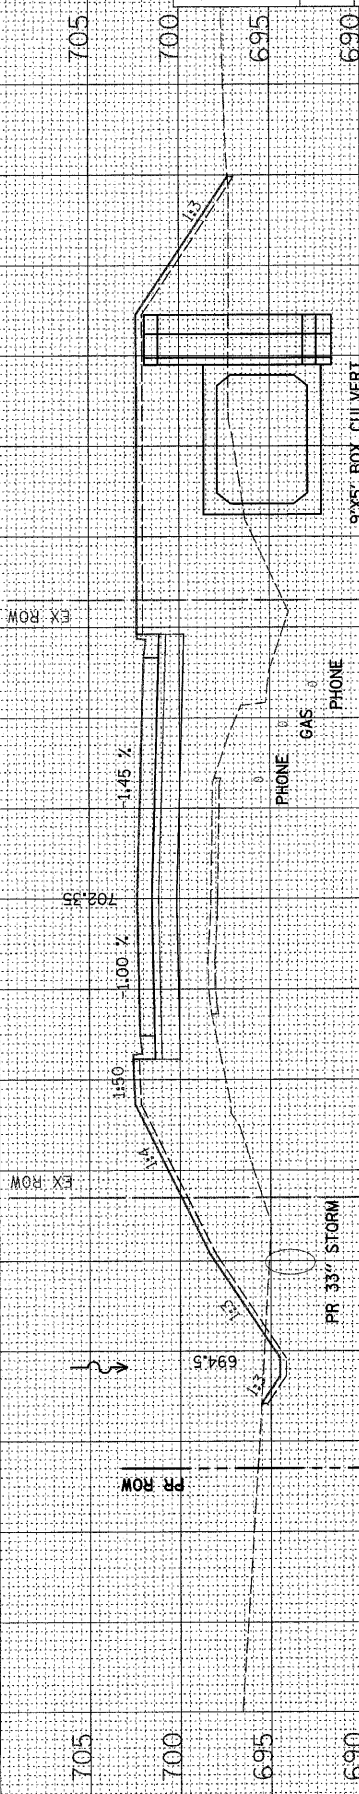

STAGE A	0.0	0.0	0.0
STAGE 1	0.0	0.0	0.0
STAGE 2	0.1	108.5	494.5

EARTH EX. UNSUITABLE EMBANKMENT

9'x5' BOX CULVERT

PHONE GAS

PR 33" STORM

EX ROW

EX ROW

PR ROW

694.5

702.20

705

700

695


690

705

700

695

690

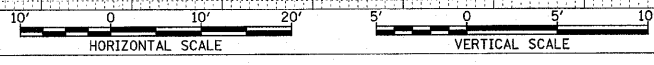

FINAL SURVEY	SURVEYED	BY	DATE
NOTE BOOK	PLOTTED		
NO.	AREAS CHECKED		

ORIGINAL SURVEY	SURVEYED	BY	DATE
NO.	PLOTTED		
	AREAS CHECKED		

PLOT DATE = 6/18/2018
 FILE NAME = J:\155A\155A.dwg
 PLOT SCALE = 10/0000 / IN.
 USER NAME = big