


FINAL SURVEY PLOTTED AREAS CHECKED

BY DATE

ORIGINAL SURVEY PLOTTED AREAS CHECKED

DATE BY DATE


PLT DATE = 7/15/2010  
 FILE NAME = 11152010.ctb  
 PLOT SCALE = 10.0000 / IN.  
 USER NAME = jk

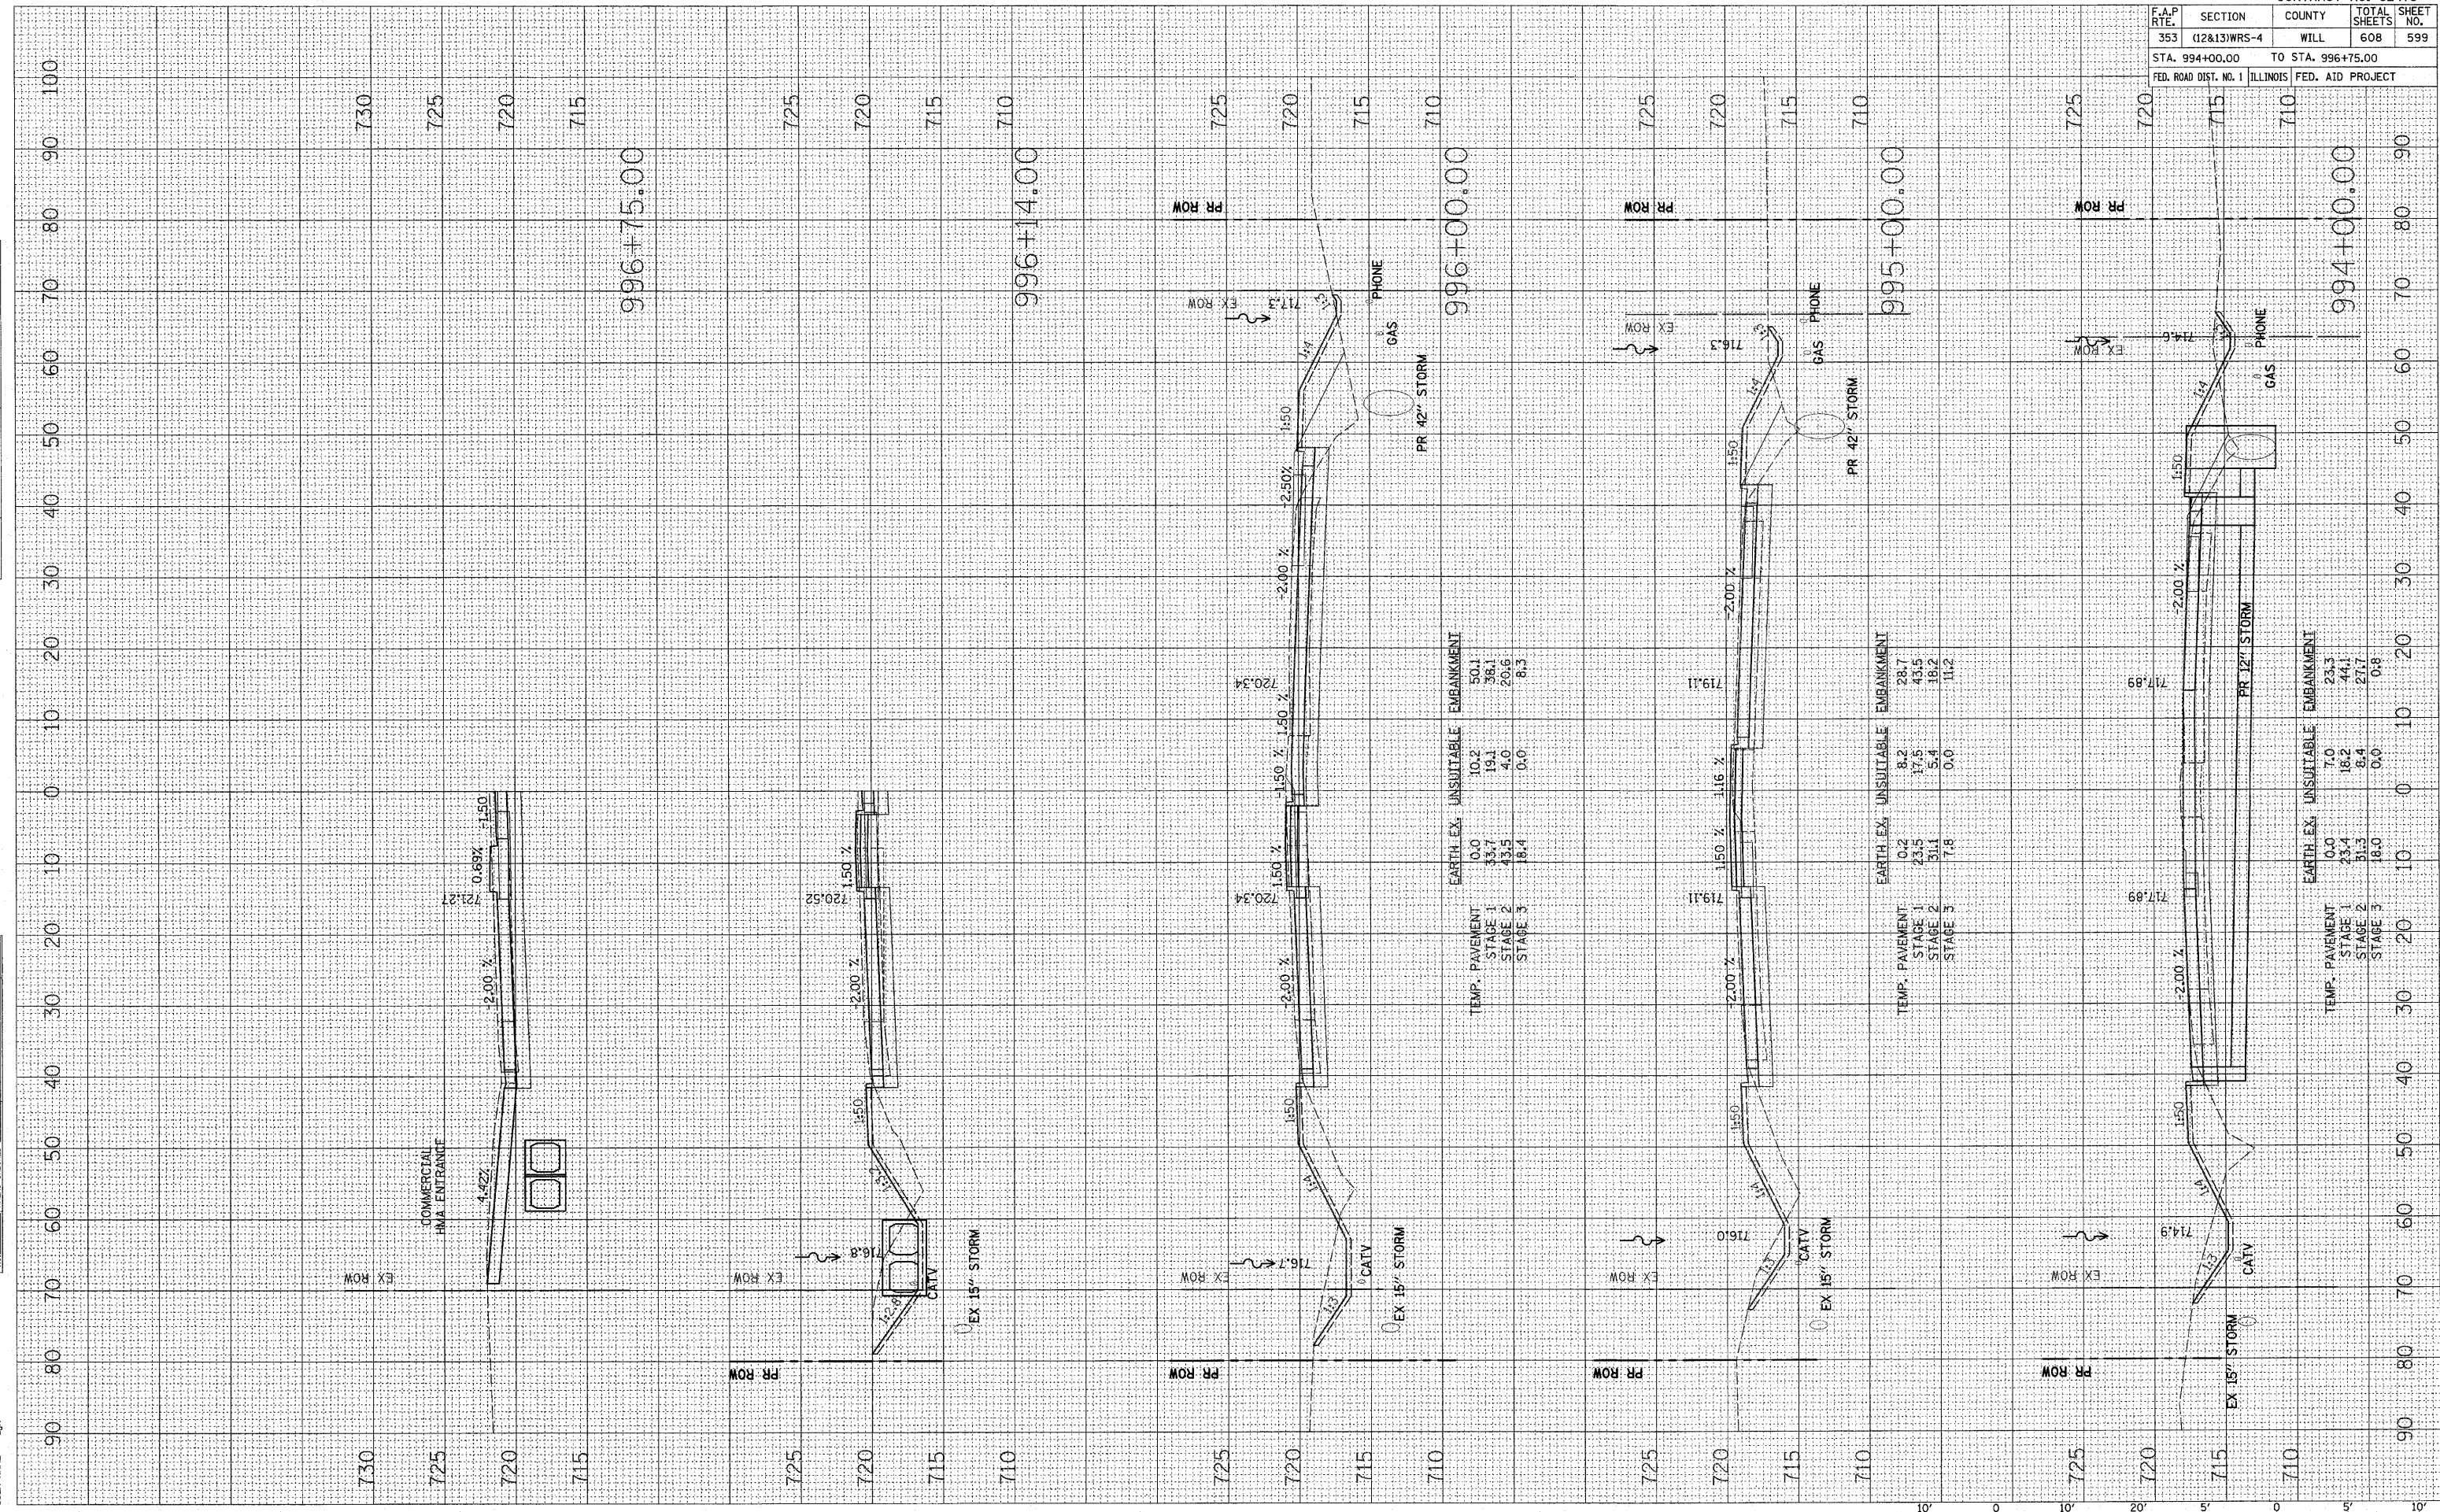

F.A.P. RTE.	SECTION	COUNTY	TOTAL SHEETS	SHEET NO.
353	(12&13)WRS-4	WILL	608	599
STA. 994+00.00		TO STA. 996+75.00		
FED. ROAD DIST. NO. 1		ILLINOIS FED. AID PROJECT		

HARLEM AVENUE

CONTRACT NO. 62478

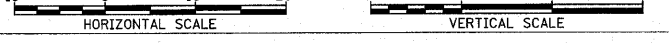

TEMP. PAVEMENT	EARTH EX.	UNSUITABLE	EMBANKMENT
STAGE 1	0.0	10.2	50.1
STAGE 2	33.7	19.1	36.1
STAGE 3	43.5	4.0	20.6
	18.4	0.0	8.3

TEMP. PAVEMENT	EARTH EX.	UNSUITABLE	EMBANKMENT
STAGE 1	0.2	8.2	28.7
STAGE 2	23.5	17.5	43.5
STAGE 3	31.1	5.4	18.2
	7.8	0.0	11.2

TEMP. PAVEMENT	EARTH EX.	UNSUITABLE	EMBANKMENT
STAGE 1	0.0	7.0	23.3
STAGE 2	23.4	18.2	44.1
STAGE 3	51.3	8.4	27.7
	18.0	0.0	0.8