
SECTION COUNTY TOTAL SHEET NO 353 (12&13)WRS-3 WILL 1235 TLLIMOUS FED. AID PROJECT CONTRACT NO. 62479

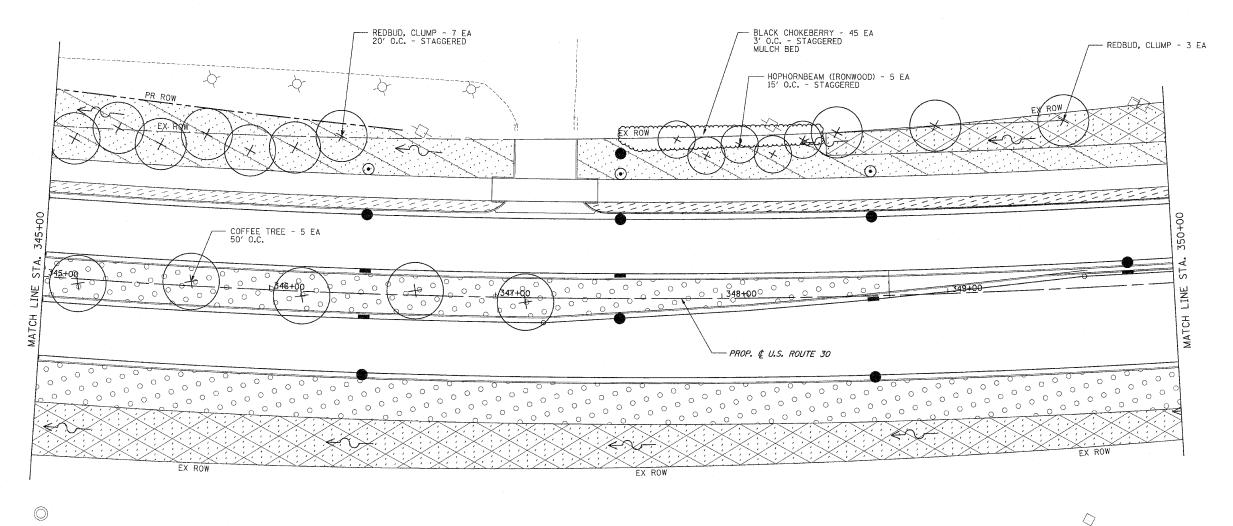



LEGEND

SEEDING, CLASS 1

SODDING, SALT TOLERANT

SEEDING, CLASS 2A

SEEDING, CLASS 4 & 5A COMBINED

SEEDING, CLASS 4

PERENNIAL PLANTS

STONE RIPRAP, CLASS AS SPECIFIED

SEEDING, CLASS 4B (MODIFIED) WETLAND MIX

EXISTING SODDING EXISTING SEEDING, CLASS 4 LANDSCAPING GENERAL NOTES

(WITH AND WITHOUT SIDEWALKS) ALONG U.S. 30 TO FACILITATE PROPOSED STREET TREE PLANTING. THIS AREA IS BETWEEN THE BACK OF CURB AND THE SIDEWLK (OR CENTERLINE OF THE DITCH) OR GENERALLY WITHIN 20' OF THE CURB.

2. TOPSOIL FURNISH AND PLACE, 24" SHALL BE USED IN ALL LANDSCAPED MEDIANS GREATER THAN 6' IN WIDTH.

3. COMPOST FURNISH AND PLACE,  $4^{\prime\prime}$  SHALL BE USED WITH SEEDING CLASS 4 AND CLASS 5A.

4. TOPSOIL FURNISH AND PLACE, 4" SHALL BE USED AT ALL OTHER LOCATIONS NOT COVERED BY NOTES 1,2, & 3.

5. SEE SHEET 509A FOR SCHEDULE OF PERENNIAL PLANTS WHEN PLANTS ARE NOT LISTED WITH THE CALLOUT.

ILLINOIS DEPARTMENT OF TRANSPORTATION LANDSCAPING PLANS U.S. RTE. 30 (LINCOLN HIGHWAY) STA. 345+00 TO STA. 350+00

SCALE : 1" = 20' DRAWN BY : BAE DATE : 10/12/2010 CHECKED BY : GB