


ORIGINAL SURVEY	SURVEYED	BY	DATE
NOTE BOOK	PLOTTED		
NO.	TEMPLATE		
	AREAS		
	CHECKED		

ORIGINAL SURVEY	SURVEYED	BY	DATE
NOTE BOOK	PLOTTED		
NO.	TEMPLATE		
	AREAS		
	CHECKED		

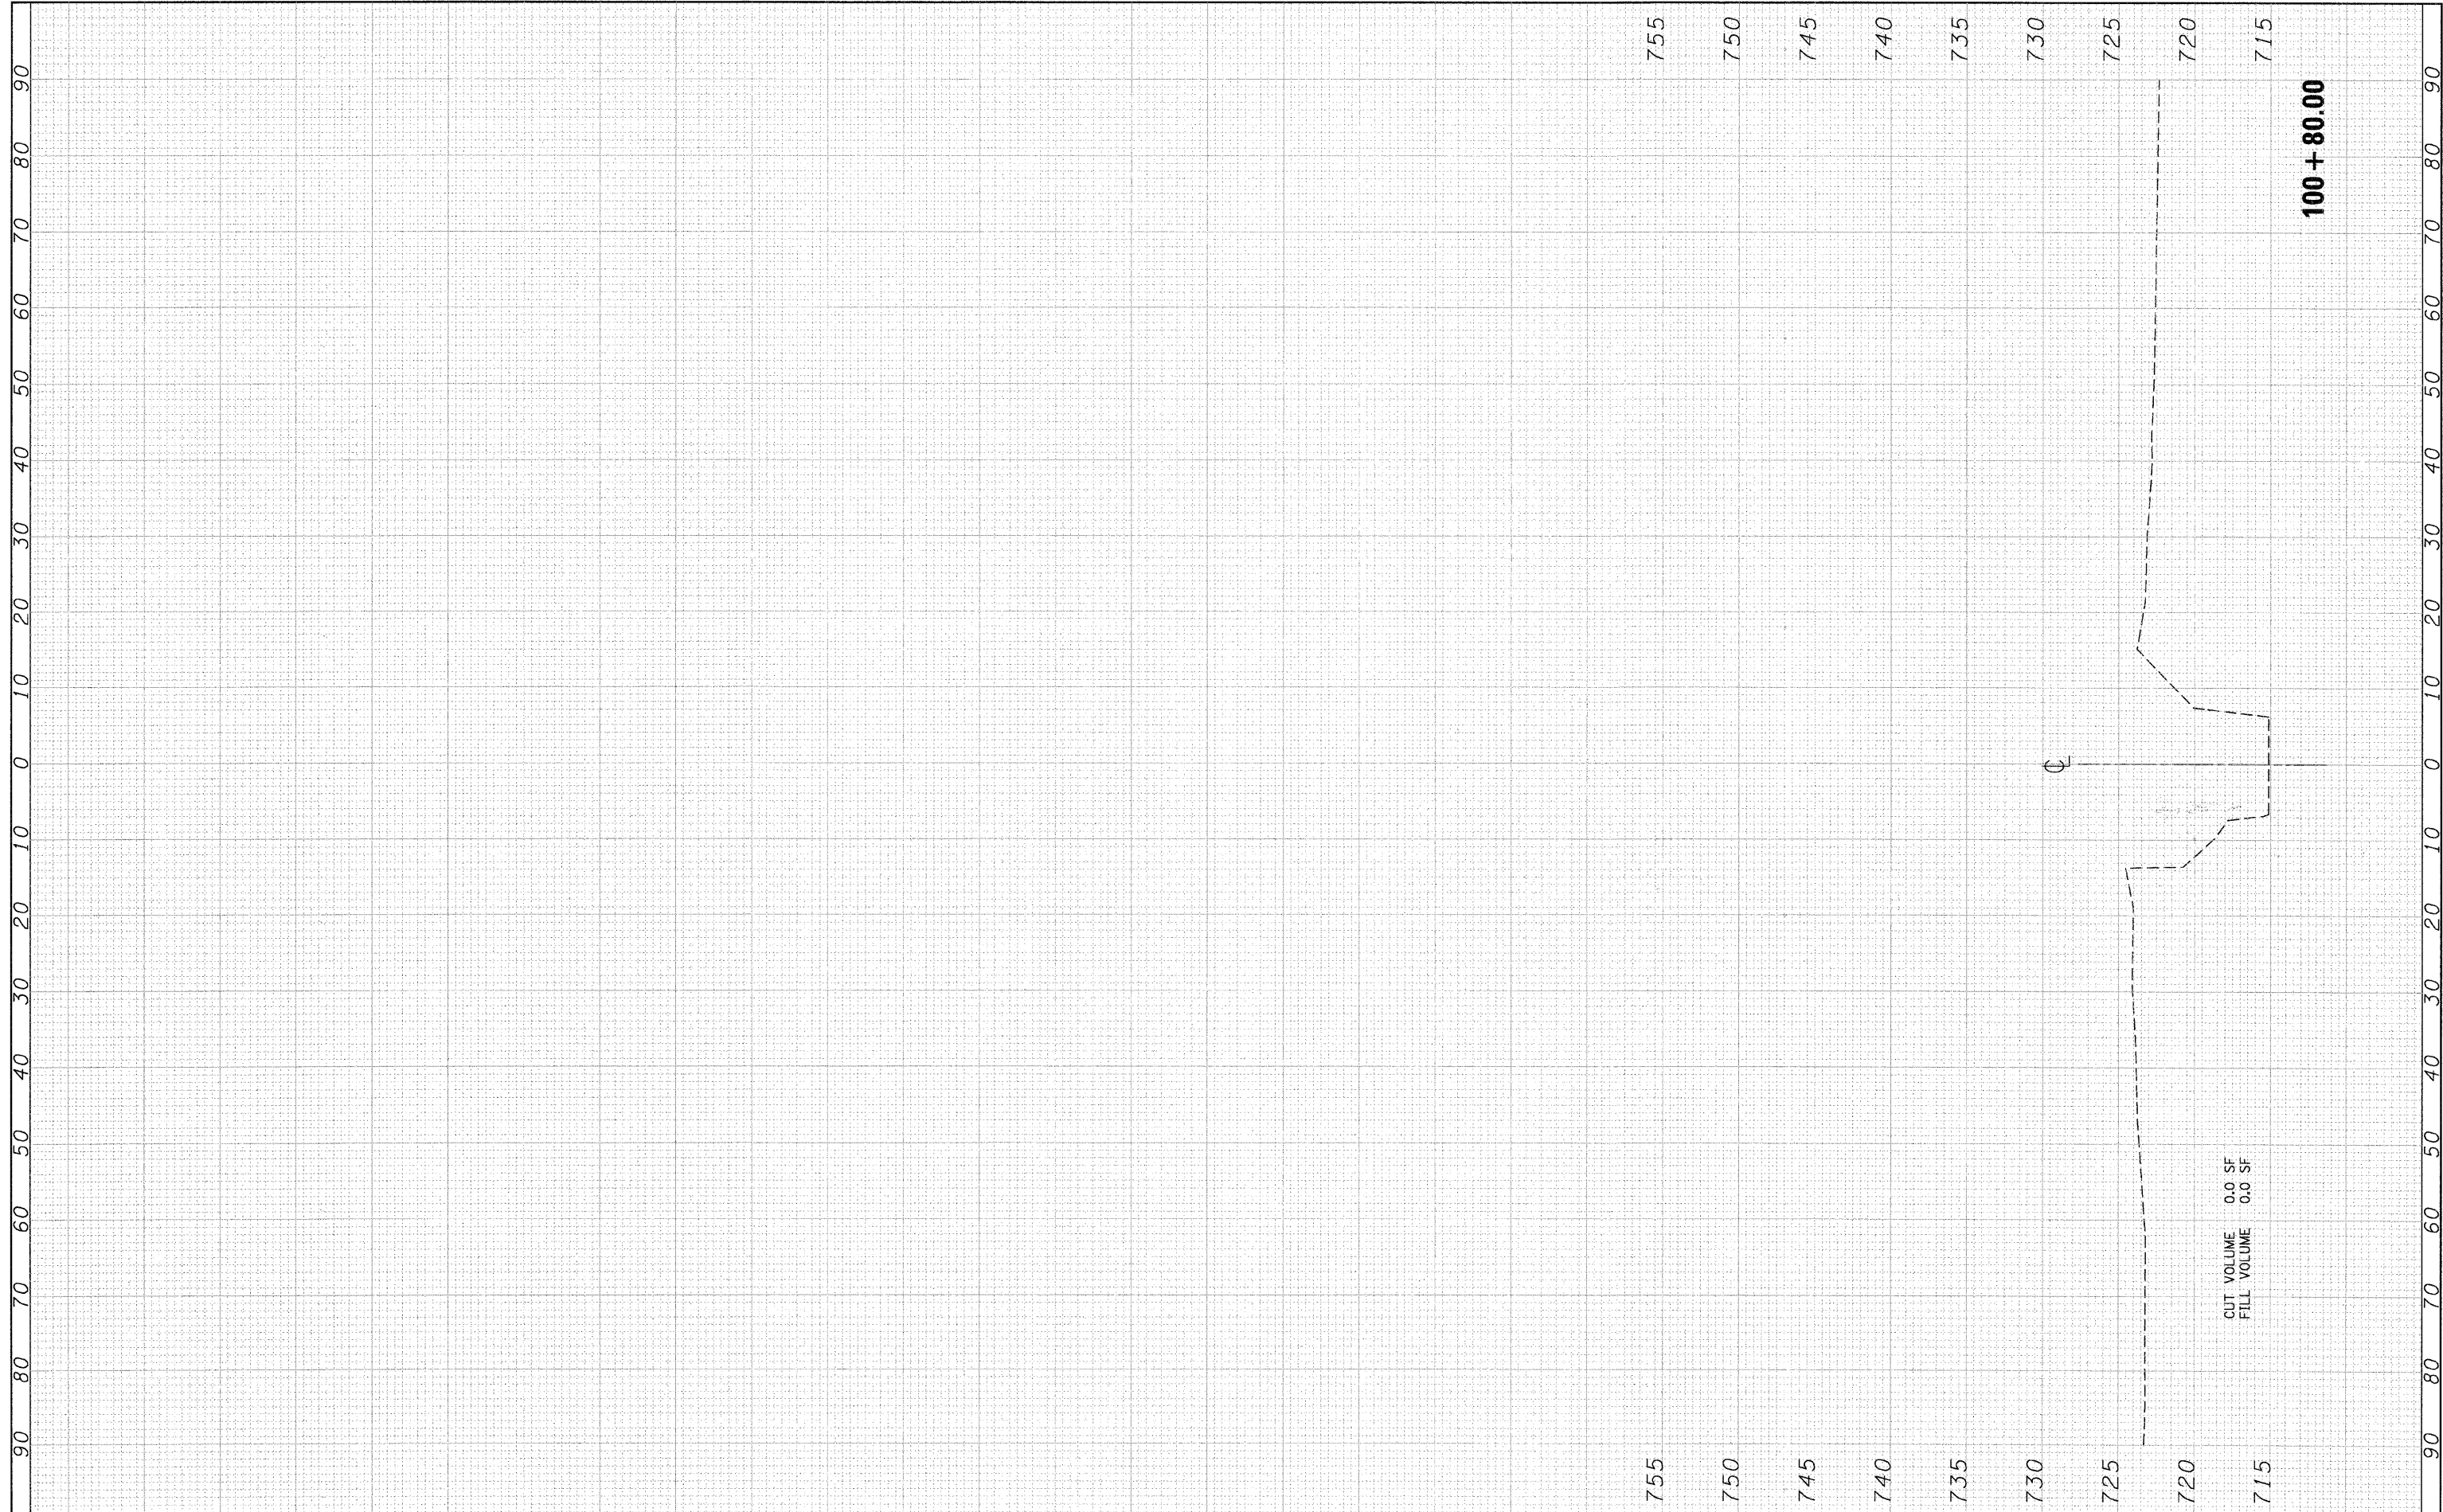

100 + 80.00

CUT VOLUME 0.0 SF
FILL VOLUME 0.0 SF

FILE NAME =	USER NAME = #USER#	DESIGNED - PFR	REVISED -	STATE OF ILLINOIS DEPARTMENT OF TRANSPORTATION GREEN GARDEN TOWNSHIP 88TH AVENUE (PEOTONE ROAD)	CROSS SECTIONS FORKED CREEK	F.A. RTE.	SECTION	COUNTY	TOTAL SHEETS	SHEET NO.	
#FILEL#		DRAWN - PFR	REVISED -			N/A	03-07118-00-BR	WILL	43	43	
TENG TENG & ASSOCIATES, INC. ENGINEERS/ARCHITECTS/PLANNERS CHICAGO, ILLINOIS	PLOT SCALE = #SCALE#	CHECKED - KPS	REVISED -			CONTRACT NO. 63156					
	PLOT DATE = 10-26-2010	DATE - 10/27/10	REVISED -			SCALE: 1"=10'	VERT. 1"=5'	100+80.00	100+80.00	FED. ROAD DIST. NO. ILLINOIS FED. AID PROJECT	