NOTES:


- 1 PROPOSED FIBER OPTIC CABLE IN CONDUIT, SM24F
- 2 TERMINATE FIBERS AT DISTRIBUTION ENCLOSURE IN CABINET
- 3 PROPOSED ELECTRIC CABLE IN CONDUIT, TRACER, NO. 14 1C
- 4 SPLICE FIBERS IN CABINET
- (5) EXISTING 12F MM FIBER OPTIC AND TRACER CABLES TO REMAIN
- 6 REMOVE COPPER INTERCONNECT CABLE FROM CONDUIT
- 7 COIL 40' OF FIBER OPTIC CABLE SLACK IN DOUBLE HANDHOLE
- 8 POSSIBLE UTILITY CONFLICT

SCALE 25 0 25 50 75 100 125 FEET

78'-E-4"

(2) SEE SHEET 29 FOR DETAILS

SEE SHEET 29 FOR CABINET DETAIL

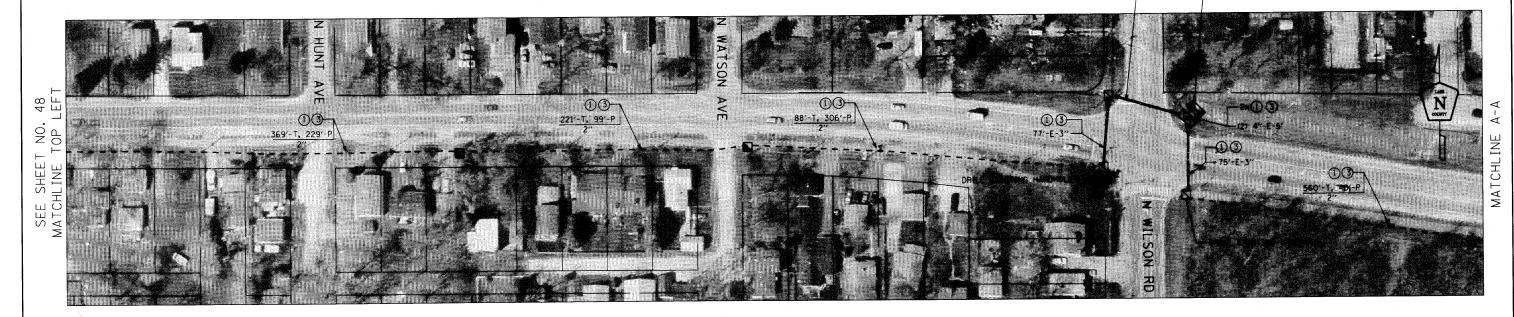



LakeCounty
Division of Transportation

 DEST NAME
 = JM
 DESIGNED
 DG
 REVISED

 DRAWN
 JM
 REVISED

 PLOT SCALE
 CHECKED
 DG
 REVISED

 PLOT DATE
 = 18-85-2010
 DATE
 10-05-2010
 REVISED

STATE OF ILLINOIS
DEPARTMENT OF TRANSPORTATION

ROLLINS ROAD INTERCONNECT
FROM GRAND AVE. TO CEDAR LAKE RD.

SCALE: 1"=50' SHEET 7 OF 12

NAME = SFILELS