


CONTRACT NO. 63503

SHEET NO. OF SHEETS STA. 47+75 TO STA. 52+75

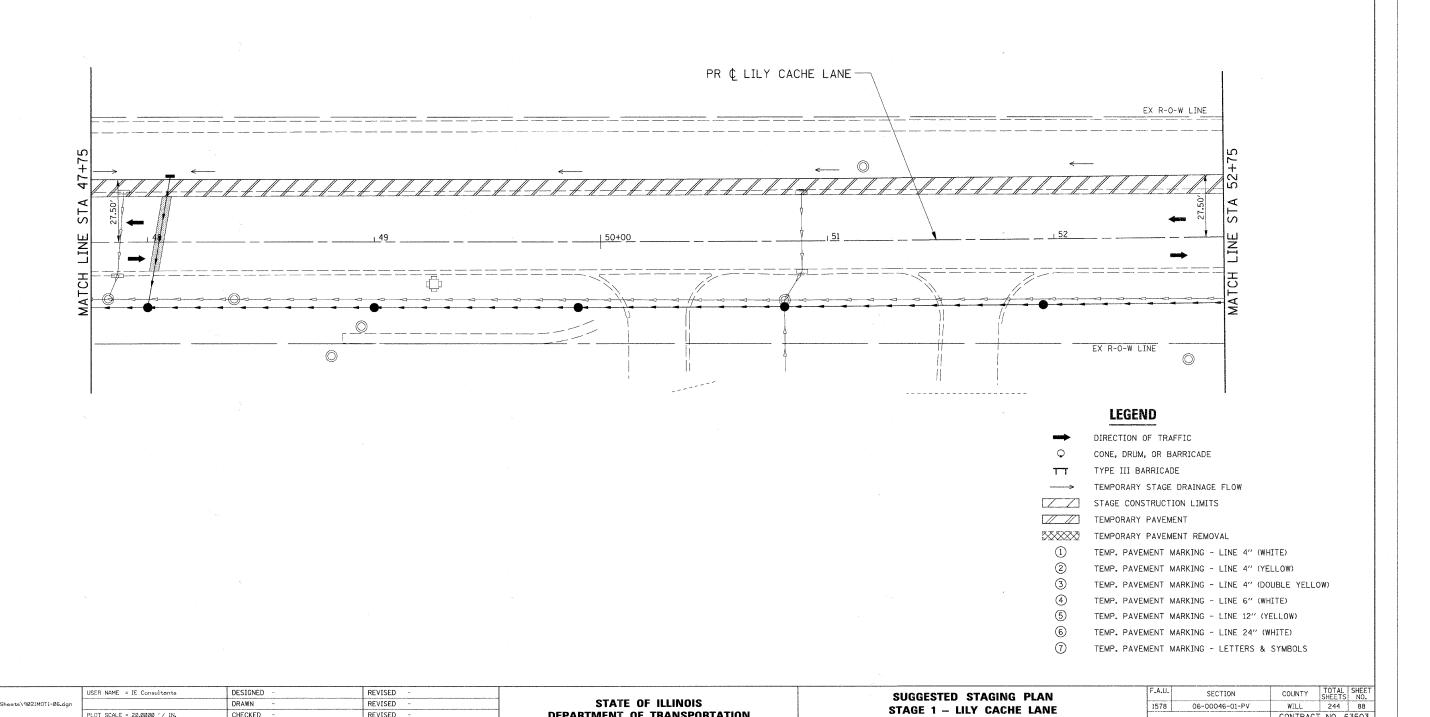

DEPARTMENT OF TRANSPORTATION

FILE NAME =

PLOT SCALE = 20.0000 '/ IN.

CHECKED

REVISED

REVISED