



MONROE AVENUE  
BEGIN PROJECT  
STA. 300+00.00

**LEGEND:**

	PAVEMENT REMOVAL (FULL DEPTH)		TREE REMOVAL
	HOT-MIX ASPHALT SURFACE REMOVAL 1 3/4 INCH		DRIVEWAY PAVEMENT REMOVAL
	HOT-MIX ASPHALT SURFACE REMOVAL, VARIABLE DEPTH		COMBINATION CURB AND GUTTER REMOVAL, SPECIAL
	HOT-MIX ASPHALT SURFACE REMOVAL - BUTT JOINT		SIDEWALK REMOVAL
	AGGREGATE SHOULDER REMOVAL (PAID AS REMOVAL AND DISPOSAL OF UNSUITABLE MATERIAL)		DRAINAGE & UTILITY STRUCTURES TO BE ADJUSTED
	COMBINATION CONCRETE CURB AND GUTTER REMOVAL		DRAINAGE & UTILITY STRUCTURES TO BE REMOVED
			FRAMES AND GRATES TO BE ADJUSTED (SPECIAL)

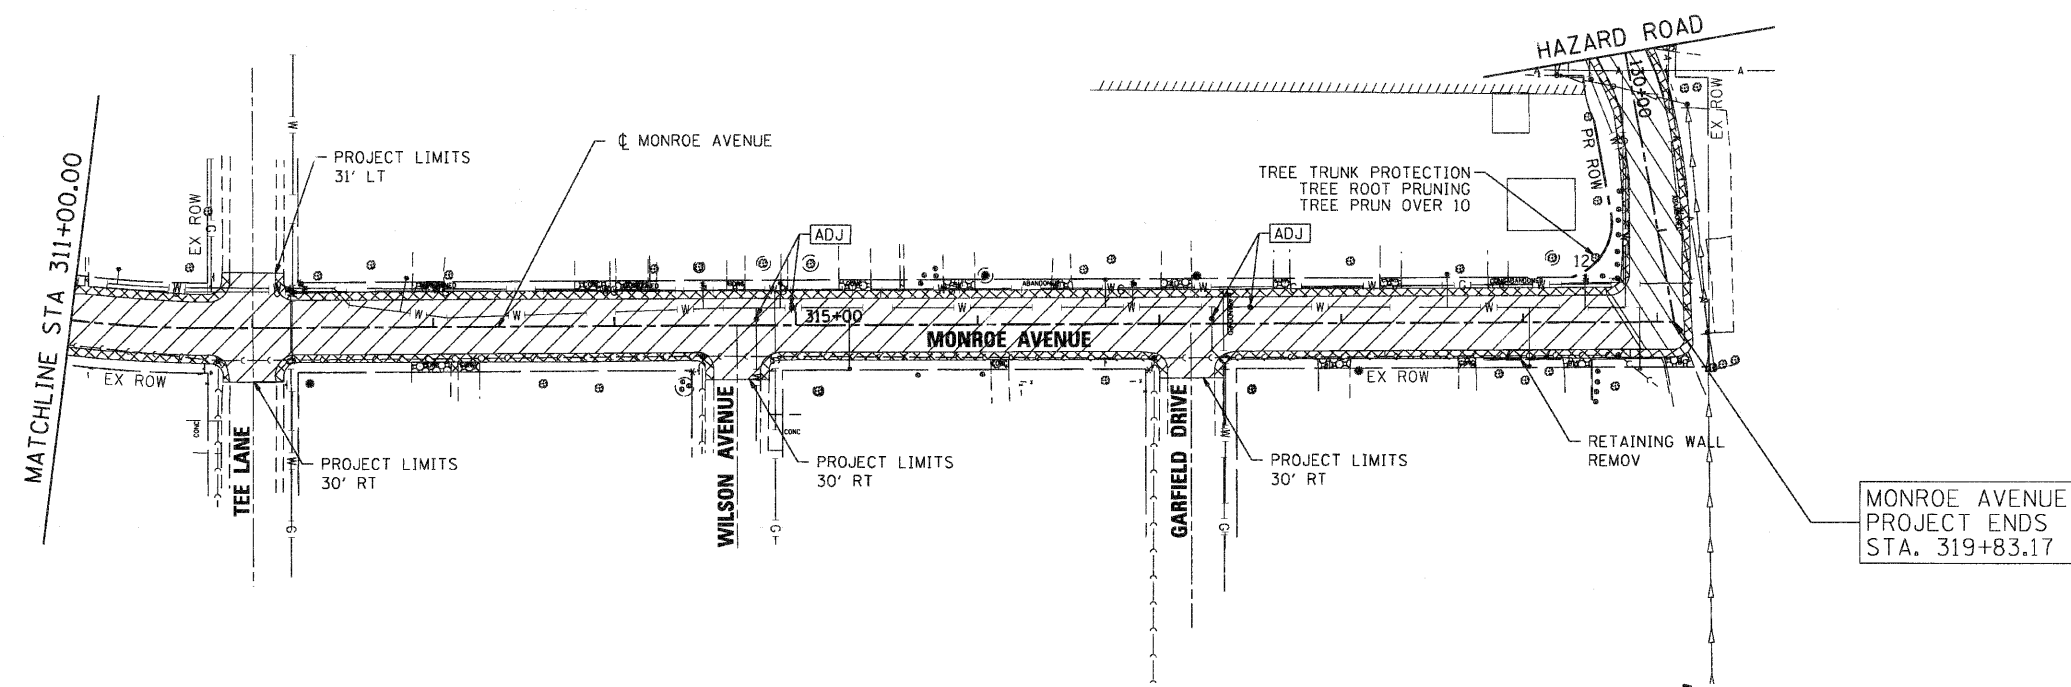

MONROE AVENUE  
PROJECT ENDS  
STA. 319+83.17

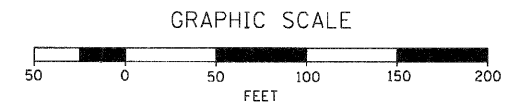

NOTES:  
SEE WATERMAIN AND SANITARY SEWER PLAN  
AND PROFILES SHEETS FOR RELATED WORK.

COMPANY NAME: SEC GROUP, INC.  
PROJECT CONTACT: A. JAIN  
ADDRESS: VILLAGE OF CARPENTERSVILLE  
11100 N. 32ND ST.  
DATE PLOTTED: 08/02/10 09:04:07 AM  
FILE NAME: 080128-rem-04.dgn  
PLOT DRIVER: pdfplot  
PEN TABLE: standard-trans.tbl



USER NAME = Charlotte	DESIGNED - C. HARTKE	REVISED -
PLOT SCALE = 1" = 50'	DRAWN - R. BEST	REVISED -
PLOT DATE = 11/2/2010	CHECKED - T. HAMILTON	REVISED -
	DATE - 10/25/10	REVISED -

VILLAGE OF CARPENTERSVILLE

REMOVAL PLAN  
MONROE AVENUE

SCALE: 1" = 50' SHEET NO. 4 OF 5 SHEETS STA. BEGIN TO STA. END

F.A. RTE.	SECTION	COUNTY	TOTAL SHEETS	SHEET NO.
•	06-00074-00-FP	KANE	211	18
• FAU 2414, FAU 1280, FAP 343			CONTRACT NO. 63504	
FED. ROAD DIST. NO. [ILLINOIS] FED. AID PROJECT				