
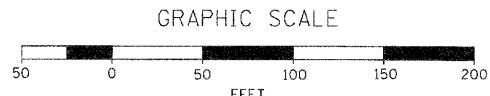


GOLFVIEW LANE
PROJECT BEGINS
STA 200+00.00

LEGEND
SEEDING CL 1B

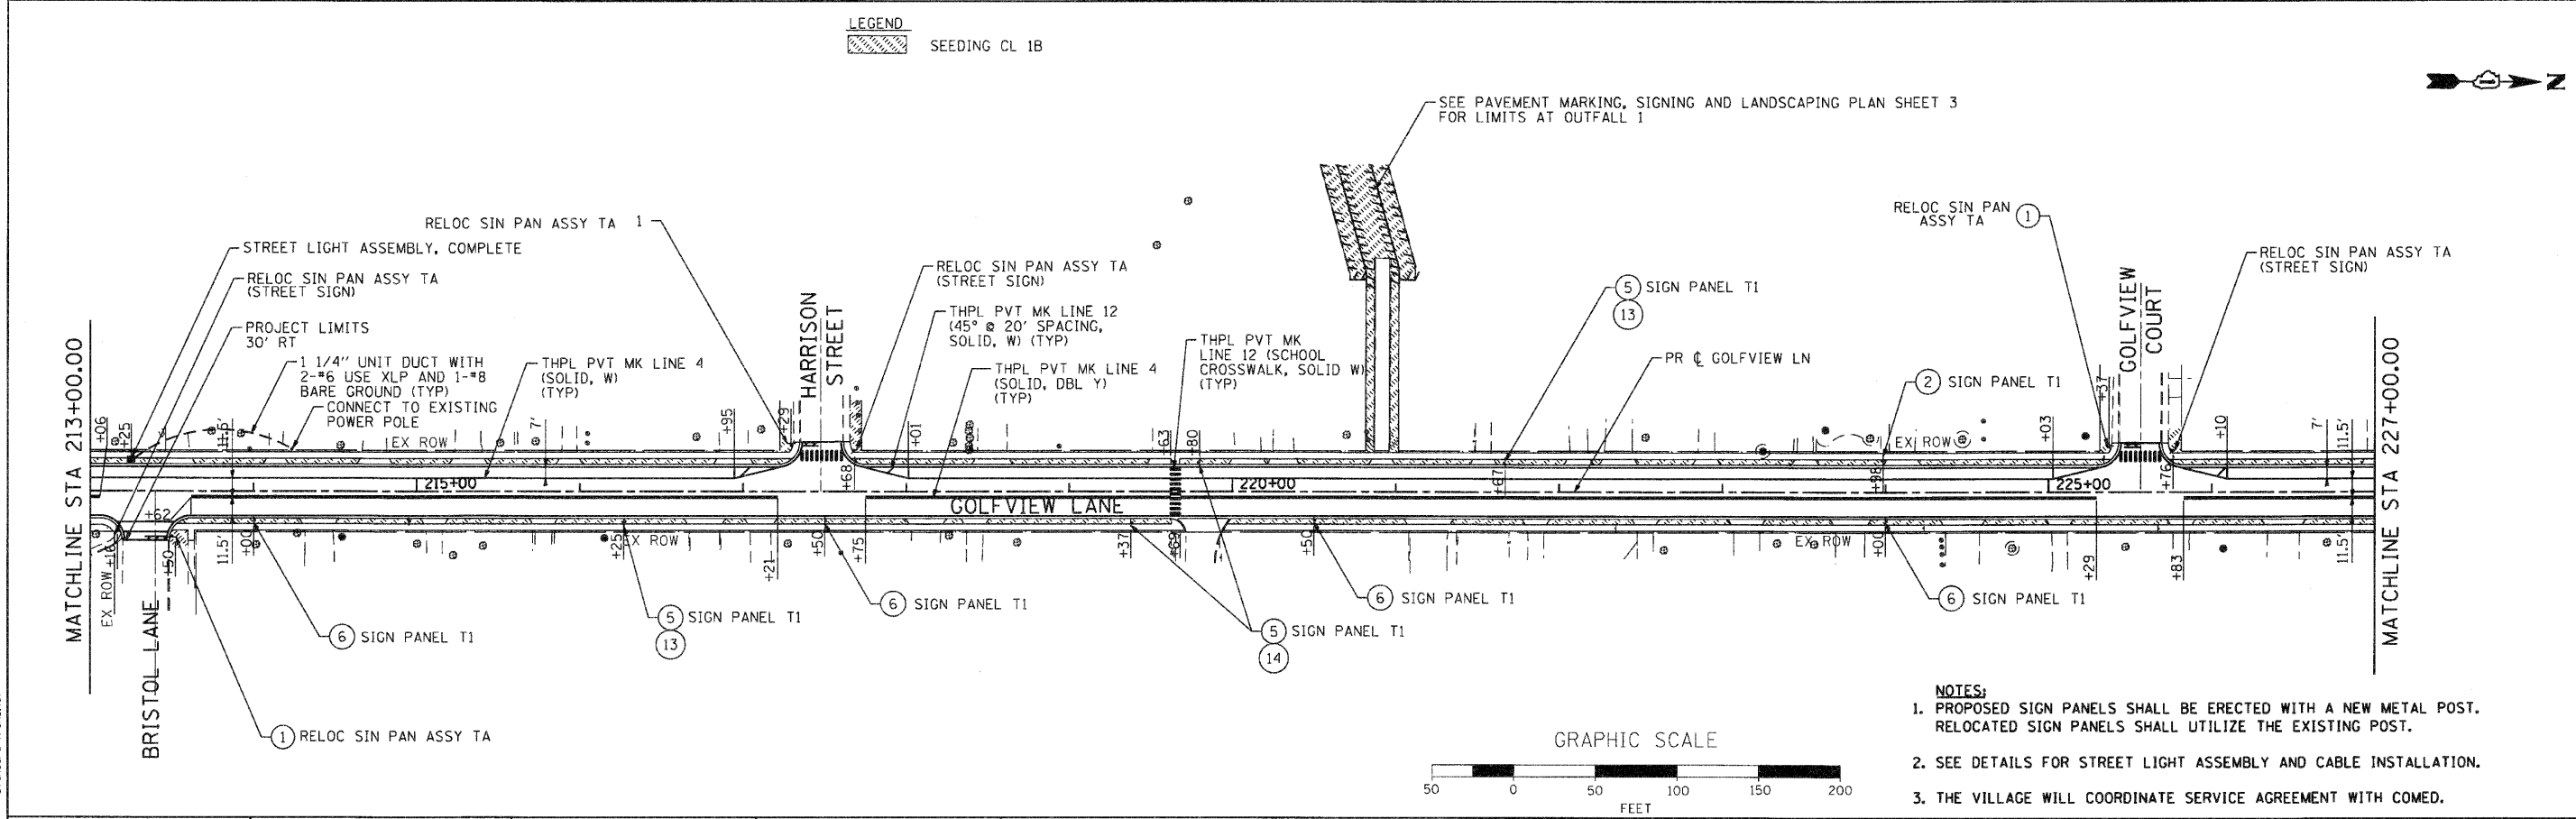

- NOTES:
1. PROPOSED SIGN PANELS SHALL BE ERECTED WITH A NEW METAL POST. RELOCATED SIGN PANELS SHALL UTILIZE THE EXISTING POST.
 2. SEE DETAILS FOR STREET LIGHT ASSEMBLY AND CABLE INSTALLATION.
 3. THE VILLAGE WILL COORDINATE SERVICE AGREEMENT WITH COMED.

COMPANY NAME: SEC GROUP, INC.
CLIENT: VILLAGE OF CARPENTERSVILLE
DATE PLOTTED: 11/1/2010 6:04:02 PM
FILE NAME: 060226-pm-02-091.pdf
PLOT DRIVER: standard-trans.tbl

SEC Group, Inc.
An RR Group Company
401 N. First Street
Merrillville, IN 46550-2108
TEL: 847.586.1777 FAX: 847.586.0781
www.secgroup.com

USER NAME = CHor-tke	DESIGNED - C. HARTKE	REVISED -
PLOT SCALE = 1" = 50'	DRAWN - R. BEST	REVISED -
PLOT DATE = 11/1/2010	CHECKED - T. HAMILTON	REVISED -
	DATE - 10/25/10	REVISED -

VILLAGE OF CARPENTERSVILLE

PAVEMENT MARKING, STREET LIGHTING, SIGNING AND LANDSCAPE PLAN
GOLFVIEW LANE
SCALE: 1" = 50' SHEET NO. 2 OF 6 SHEETS STA. BEGIN TO STA. 227+00

F.A. RTE.	SECTION	COUNTY	TOTAL SHEETS	SHEET NO.
	06-00074-00-FP	KANE	211	96
FAU 2414, FAU 1280, FAP 343			CONTRACT NO. 63504	
FED. ROAD DIST. NO. ILLINOIS FED. AID PROJECT				