




Valve Vault Type A
W-1 012908

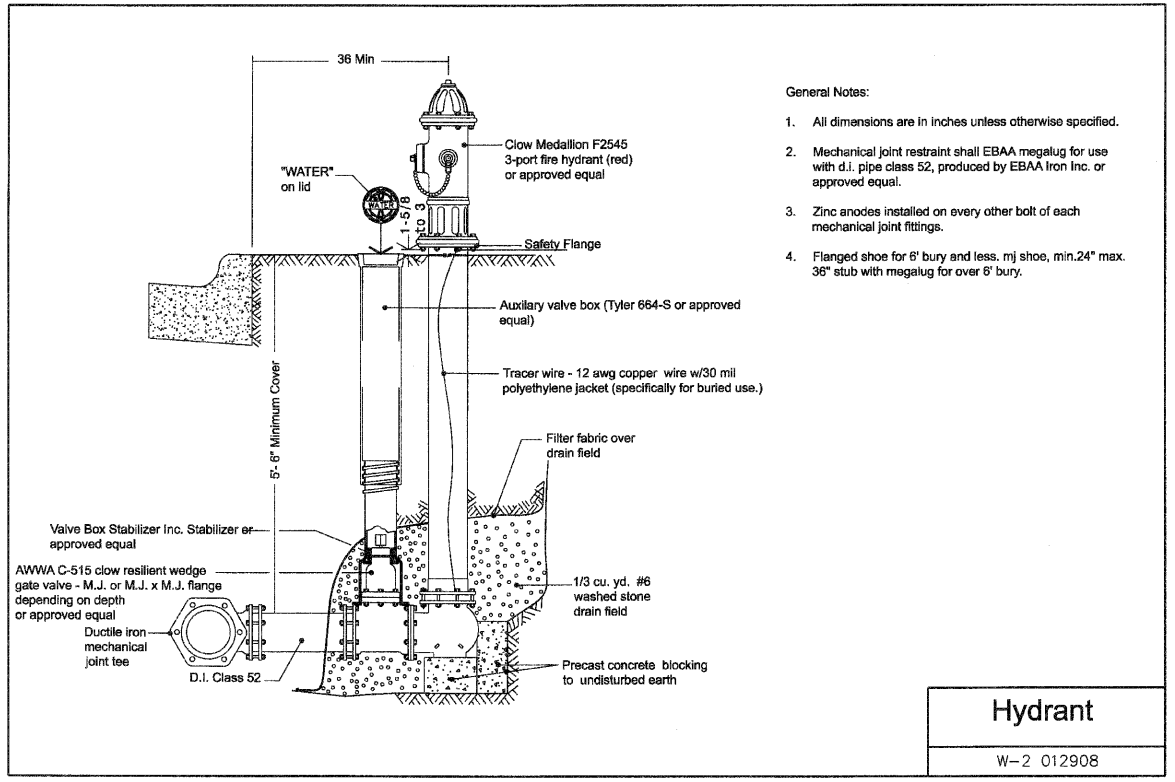

Hydrant
W-2 012908

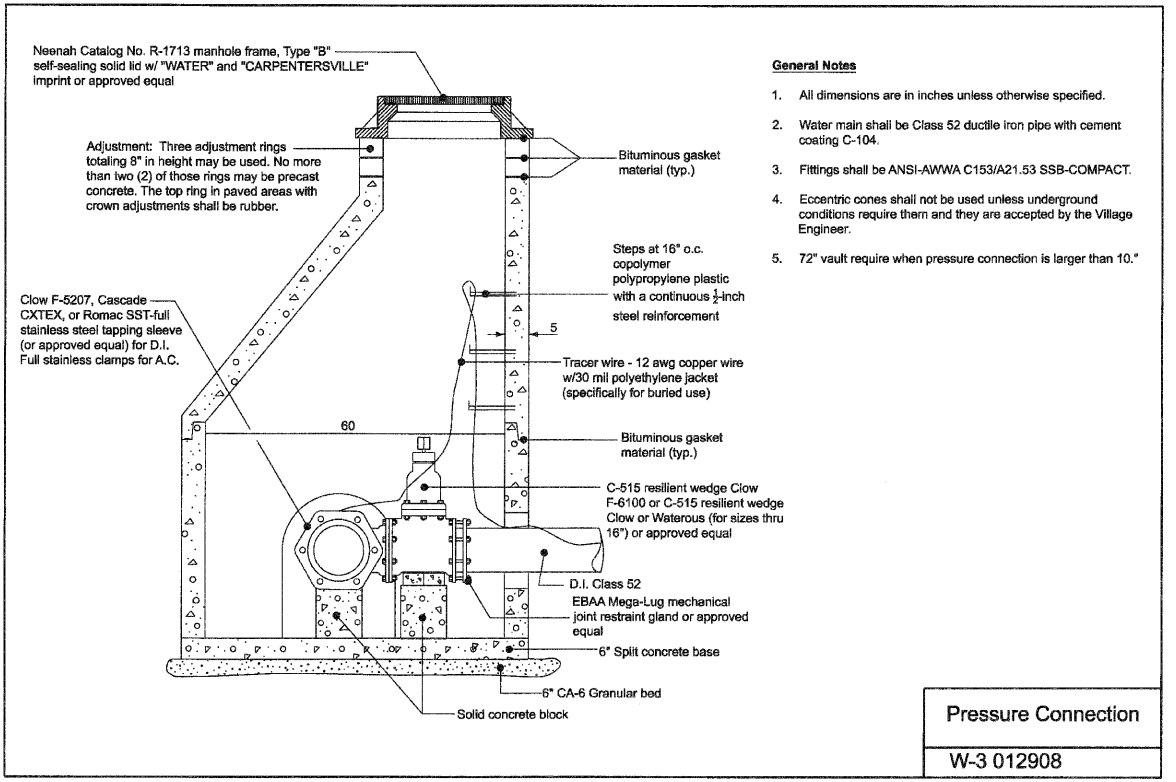

Pressure Connection
W-3 012908

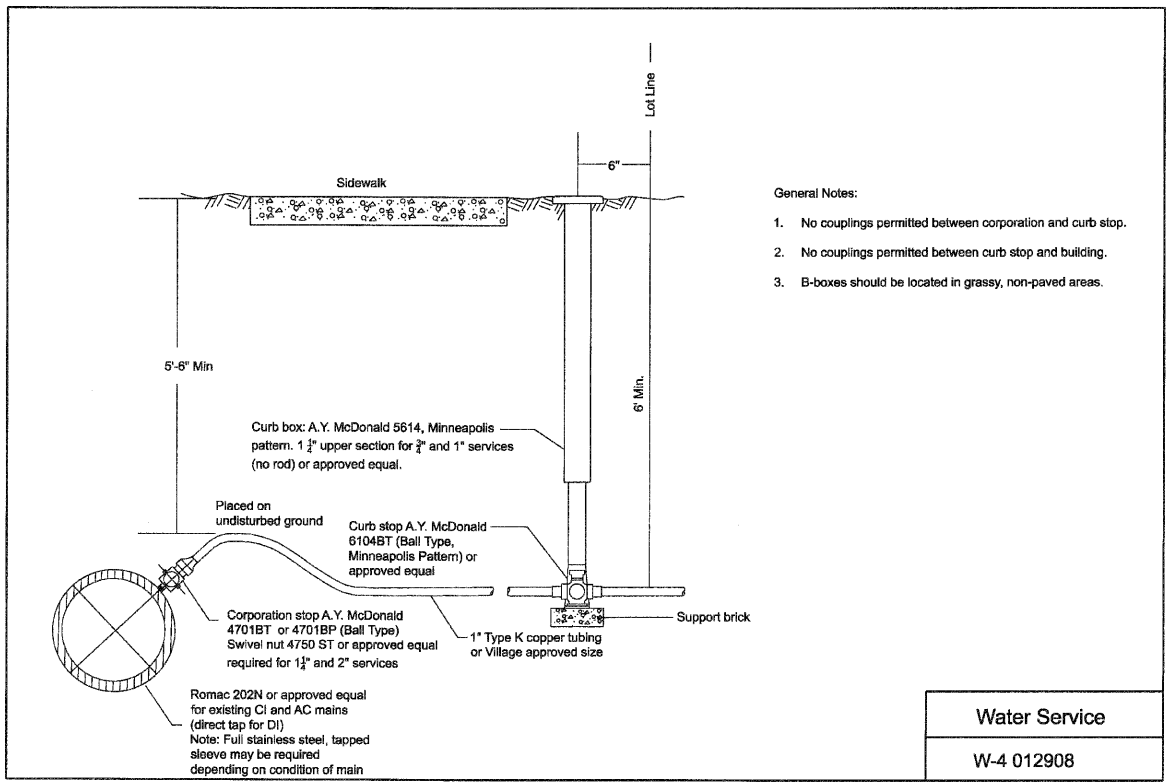

Water Service
W-4 012908

SEC GROUP, INC.
COMPANY NAME
CONTACT
CLIENT
DATE PLOTTED
FILE NAME
PLOT DRIVER
PEN TABLE



USER NAME = C:\ar-ke	DESIGNED -	REVISED -
PLOT SCALE = N.T.S.	DRAWN -	REVISED -
PLOT DATE = 11/11/2010	CHECKED -	REVISED -
	DATE = 10/25/10	REVISED -

VILLAGE OF CARPENTERSVILLE

SCALE: N.T.S.		SHEET NO. 1 OF 1 SHEETS		STA. NA	TO STA. NA
---------------	--	-------------------------	--	---------	------------

F.A. RTE.	SECTION	COUNTY	TOTAL SHEETS	SHEET NO.
	06-00074-00-FP	KANE	211	111
* FAU 2414, FAU 1280, FAP 343			CONTRACT NO. 63504	
FED. ROAD DIST. NO. ILLINOIS FED. AID PROJECT				

C:\1111-01
041245\INDRGE\GOLFVIEW
060326-097-02.dgn