


**TYPICAL TRENCH DETAIL**

(FOR CABLE DUCT)  
VILLAGE OF CARPENTERSVILLE


THIS ITEM SHALL BE INCLUDED IN THE COST OF "STREET LIGHT ASSEMBLY, COMPLETE"

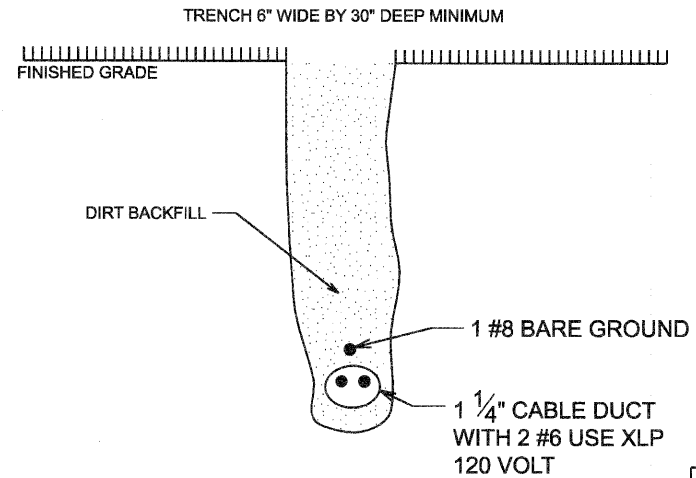

TYPICAL TRENCH  
DETAIL

**CONCRETE BASE DETAIL FOR LIGHT POLE**

THIS ITEM SHALL BE INCLUDED IN THE COST OF "STREET LIGHT ASSEMBLY, COMPLETE"  
VILLAGE OF CARPENTERSVILLE

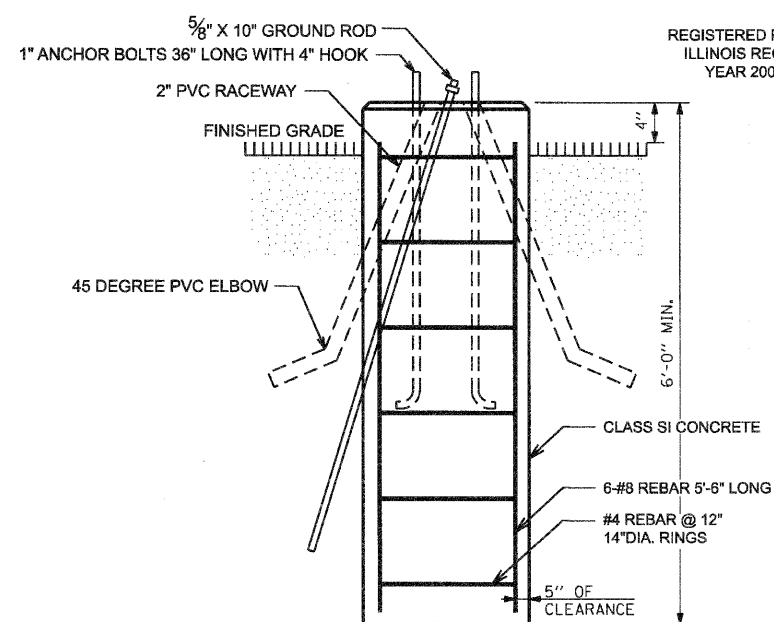

CONCRETE BASE DETAIL  
FOR LIGHT POLE


2/19/2002

**STREET LIGHT ASSEMBLY, COMPLETE**

POLE SHALL NOT BE INSTALLED  
WITHOUT LUMINAIRE

LIGHT POLE SHALL BE LEXINGTON  
2208-45706T4/1TA0832845 OR APPROVED EQUAL


UNITS SHALL BE MANUFACTURED IN ACCORDANCE  
WITH AASHTO STANDARD SPECIFICATIONS FOR  
HIGHWAY SIGNS, LUMINAIRES, AND TRAFFIC  
SIGNALS

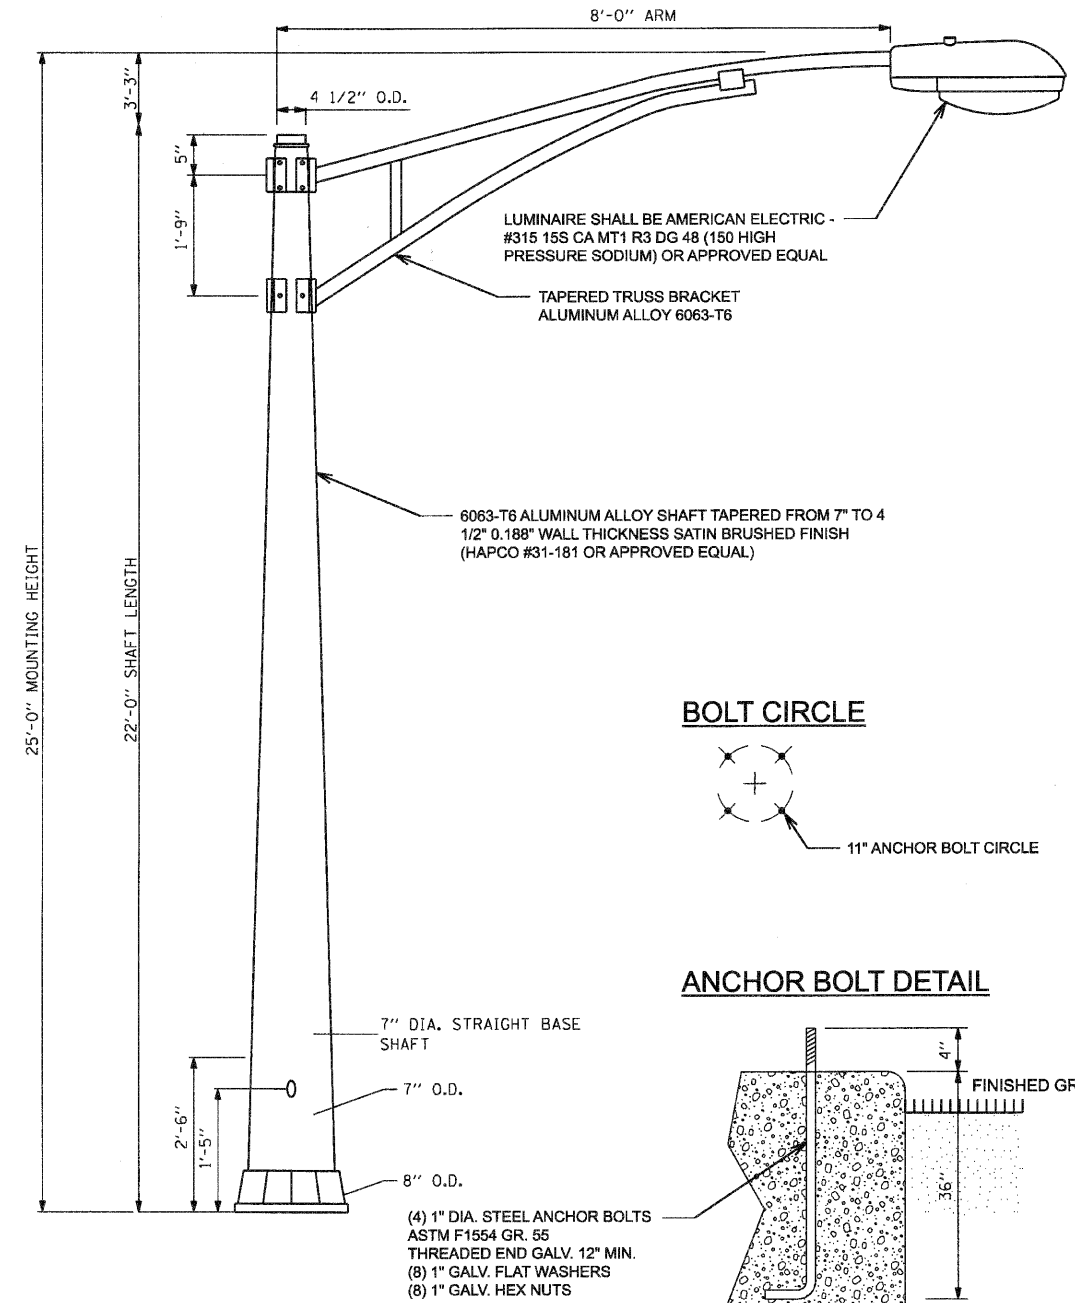

**BOLT CIRCLE**



**ANCHOR BOLT DETAIL**

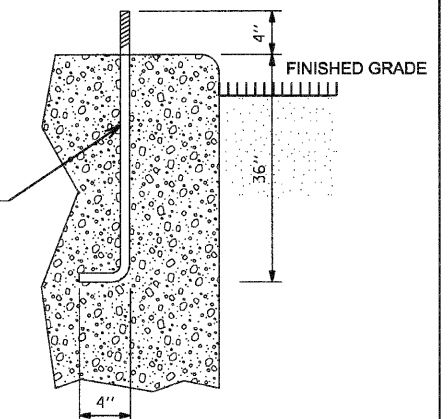

ALL MATERIALS, LIGHTING REQUIREMENTS, AND INSTALLATION  
PROCEDURES SHALL CONFORM TO THE MOST RECENT VERSION OF THE  
VILLAGE OF CARPENTERSVILLE ENGINEERING STANDARDS.

SEC GROUP, INC.  
A. JAMES  
11/1/2010 6:02:59 PM  
060326-001-05.dgn  
pdfplot  
standard-trans.tbl

SEC Group, Inc.  
401 N. First Street  
Merrillville, IN 46550-1106  
1.812.386.1778 & 812.386.1751  
www.secgroup.com

USER NAME = Chertke	DESIGNED -	REVISED -
PLOT SCALE = N.T.S.	DRAWN -	REVISED -
PLOT DATE = 11/1/2010	CHECKED -	REVISED -
	DATE = 10/25/10	REVISED -

**VILLAGE OF CARPENTERSVILLE**

**DETAILS**

SCALE: N.T.S. SHEET NO. 1 OF 1 SHEETS STA. NA TO STA. NA

F.A. RTE.	SECTION	COUNTY	TOTAL SHEETS	SHEET NO.
*	06-00074-00-FP	KANE	211	114
* FAU 2414, FAU 1280, FAP 343			<b>CONTRACT NO. 63504</b>	
FED. ROAD DIST. NO.		ILLINOIS FED. AID PROJECT		